


Saved: 10-11-2019 4:45:44 PM by CAL
 Plot Scale: 1:1 10-29-2019 11:45:53 AM by CAL
 U:\Wichita-CWA\197043\004\Wm\Drawings\197043-004-C102-FILTER 7-14 VALVE ACTUATOR REPLACEMENT PLAN

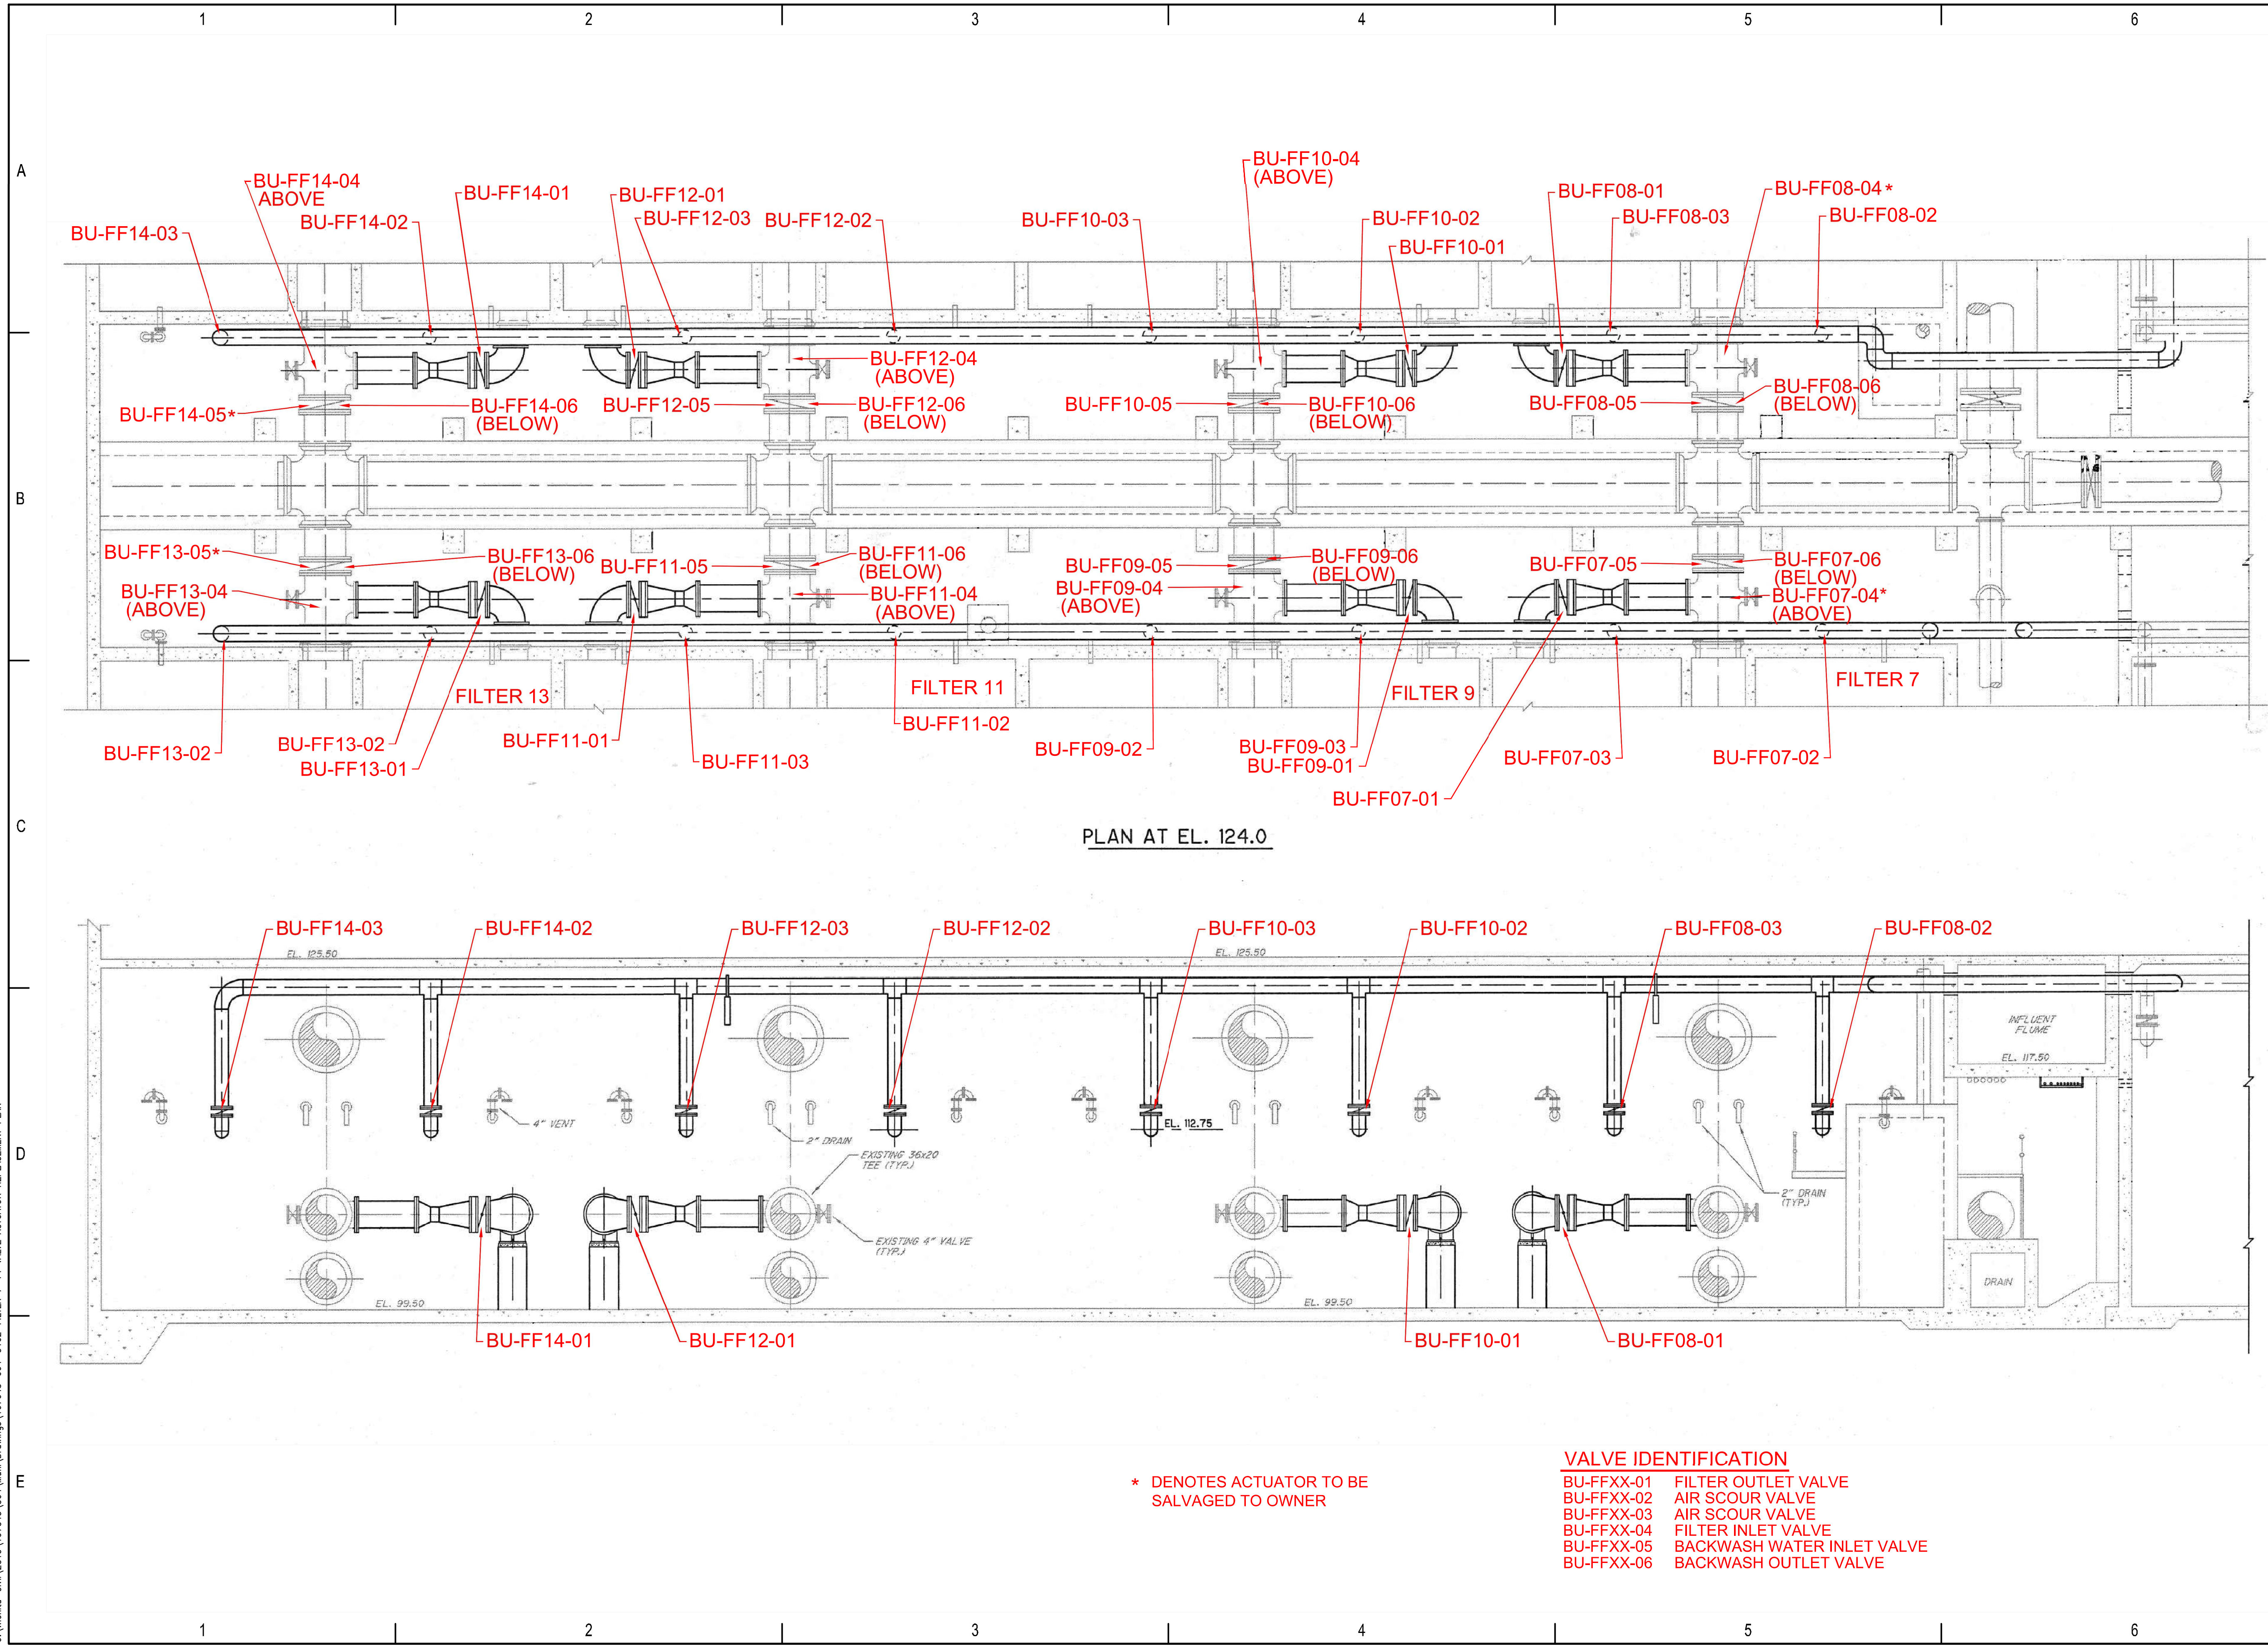


PLAN AT EL. 124.0

* DENOTES ACTUATOR TO BE SALVAGED TO OWNER

VALVE IDENTIFICATION

BU-FFXX-01	FILTER OUTLET VALVE
BU-FFXX-02	AIR SCOUR VALVE
BU-FFXX-03	AIR SCOUR VALVE
BU-FFXX-04	FILTER INLET VALVE
BU-FFXX-05	BACKWASH WATER INLET VALVE
BU-FFXX-06	BACKWASH OUTLET VALVE

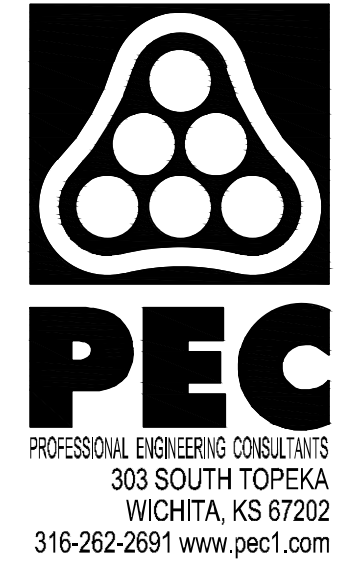

**2020 WATER TREATMENT PLANT
 VALVE ACTUATOR REPLACEMENT**

 CITY OF WICHITA PROJECT NO. 448-2019-004278
 OCA NO. 639-001
 GARY JANZEN, P.E. - CITY ENGINEER

Issue:	
JOB NO.	197043-004
DATE	OCTOBER 2019
PM	MDK
DESIGNED BY	SCU
DRAWN BY	CAL
CHECKED BY	MDK

FILTERS 7-14 VALVE
 ACTUATOR REPLACEMENT
 PLAN AND SECTION VIEW

C102