



BEND CHART				
NO.	8" BEND	STA.	BL. STA.	OFFSET, RT.
①	11.25'	13+47.07	41+64.03	22.1' LT.

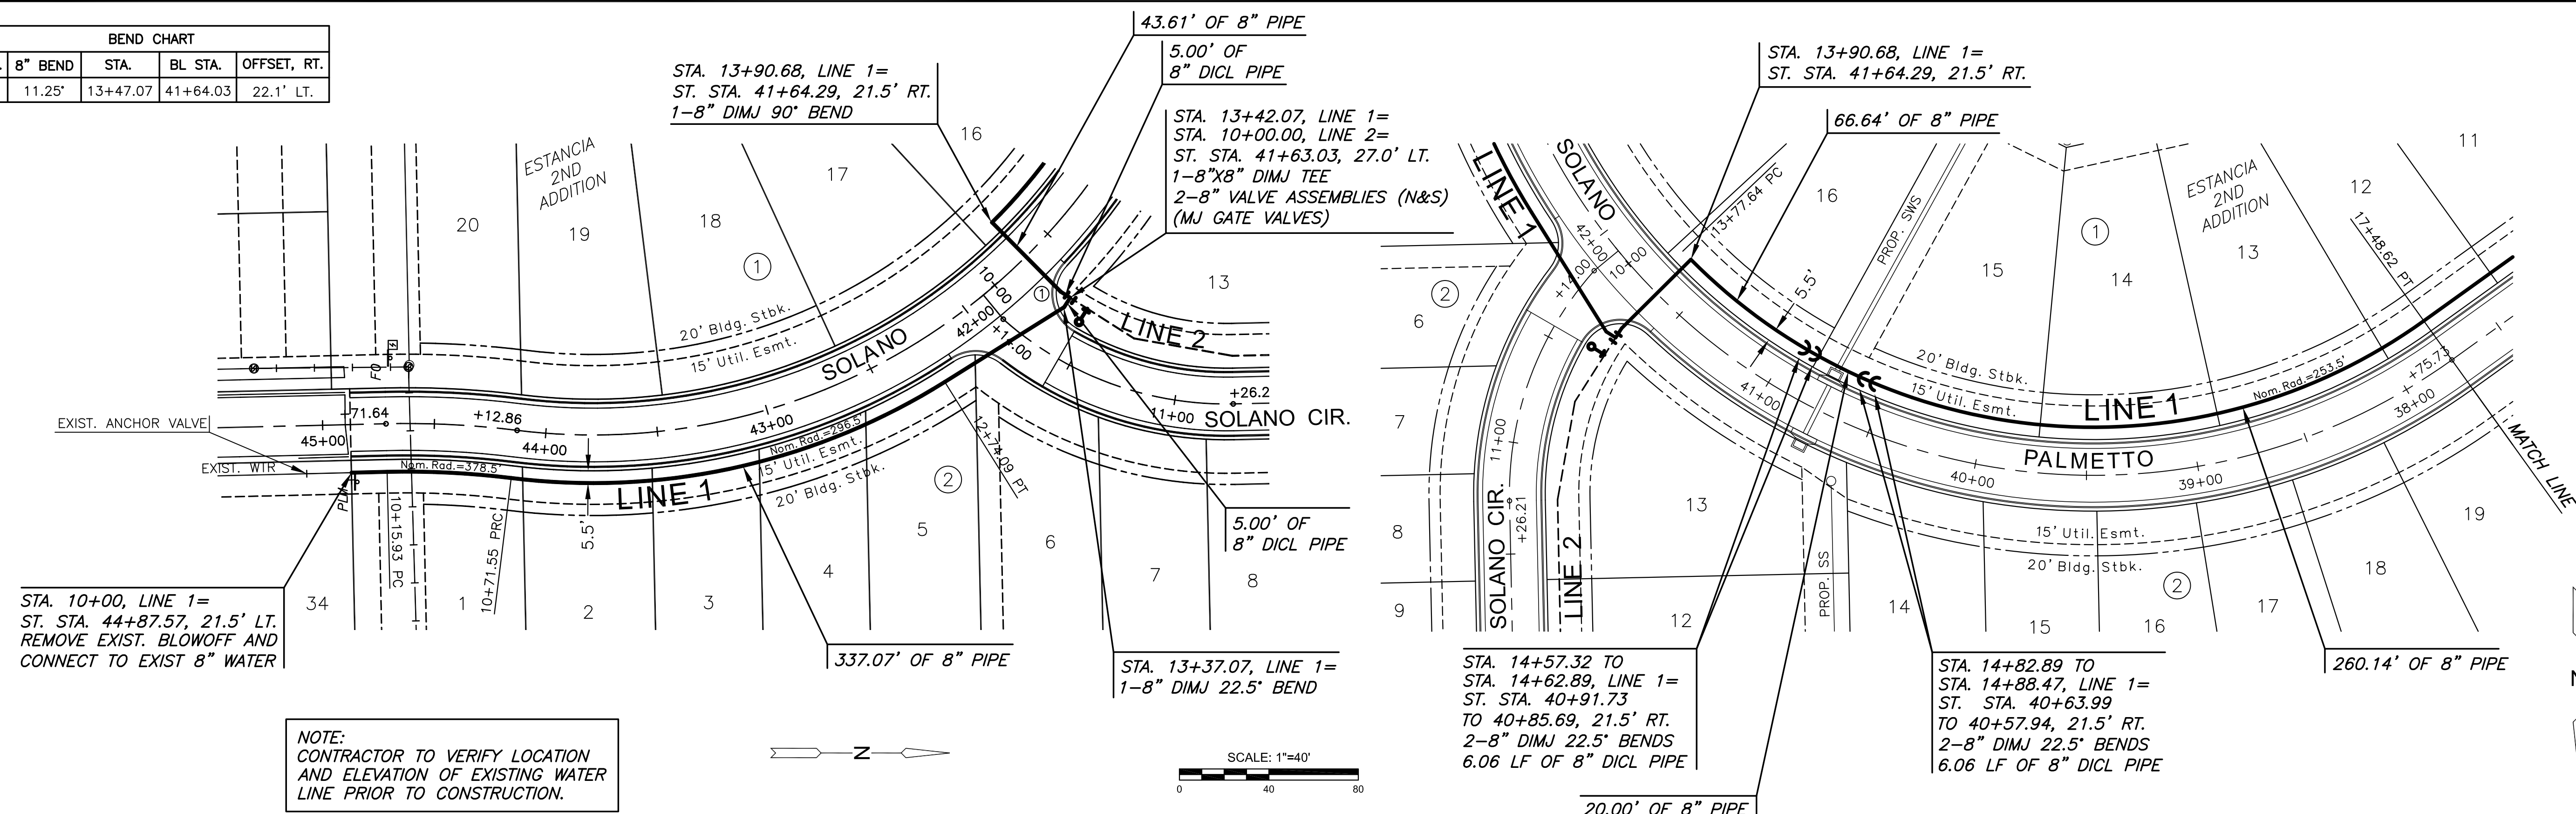

NOTE:  
CONTRACTOR TO VERIFY LOCATION AND ELEVATION OF EXISTING WATER LINE PRIOR TO CONSTRUCTION.

PLAN WATER LINE 1  
PROFILE WATER LINE 1

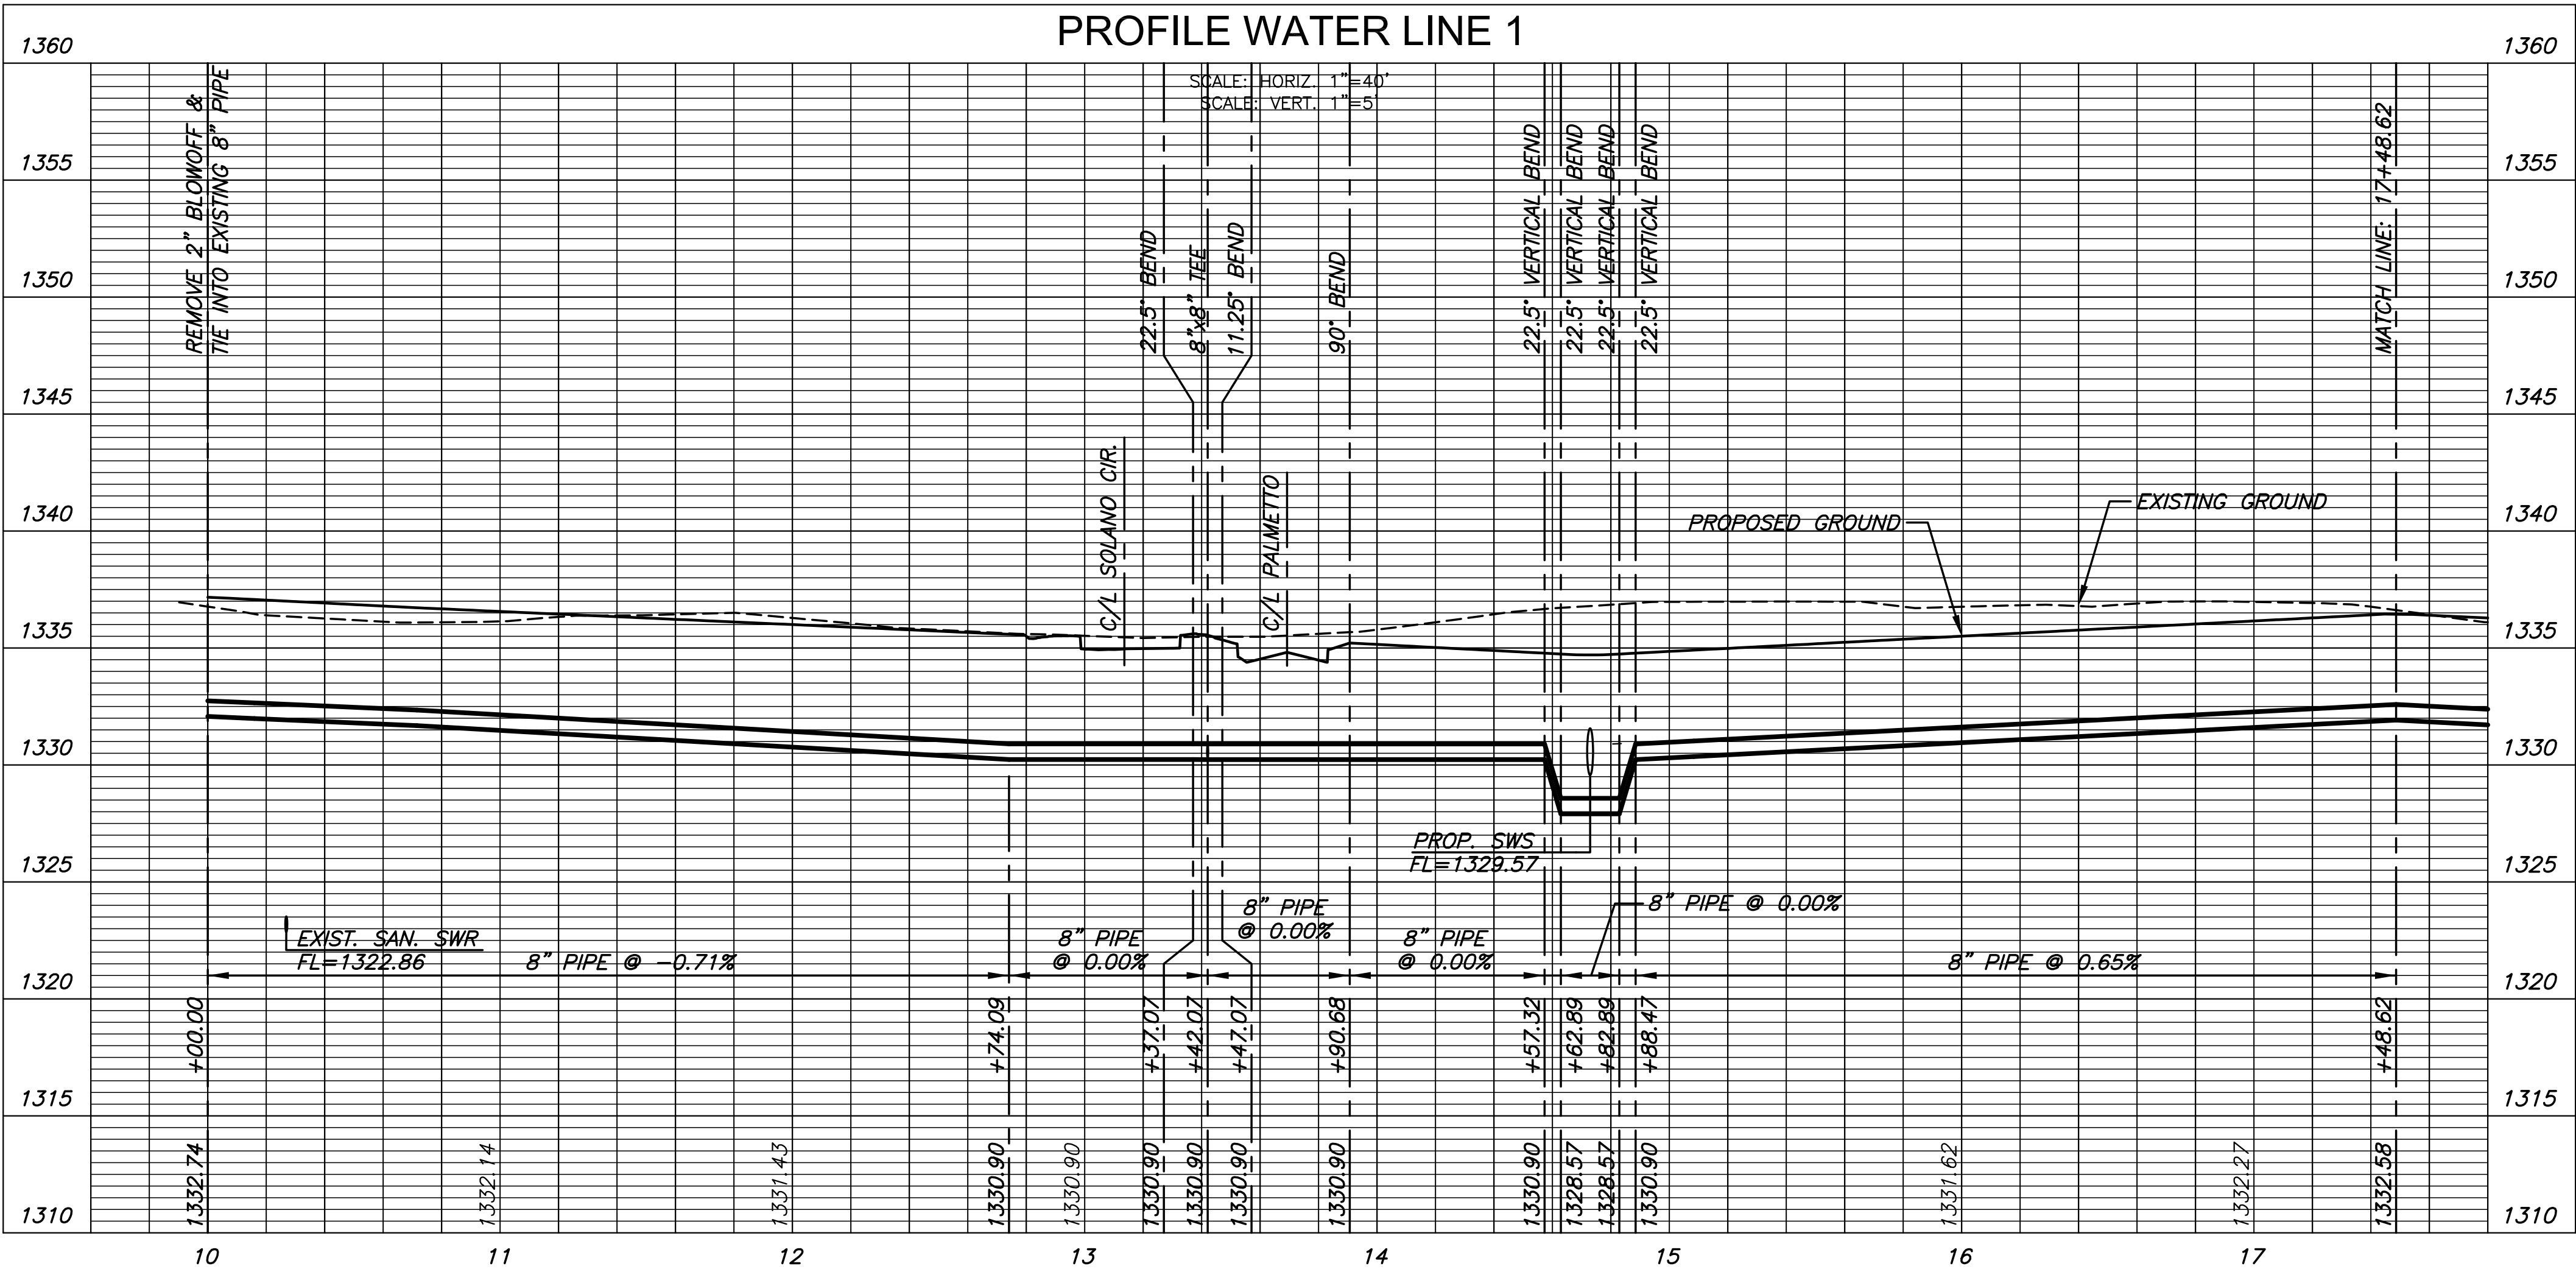

WATER DISTRIBUTION PLANS FOR  
**ESTANCIA SECOND ADDITION**  
 PHASE 1

©2019 MKEC Engineering All Rights Reserved  
 These drawings and their contents, including, but not limited to, all concepts, designs, & lists are the exclusive property of MKEC Engineering (MKEC), and may not be used or reproduced in any way without the express consent of MKEC.

WATER LINE 1

PROJECT NO.	448-2019-014833	
DATE	NOV. 2019	
SCALE	1" = 40'	
DESIGNED	DRAWN	CHECKED
JWC	JWC	DFL

NO.	REVISION	DATE
-----	----------	------