


File: I:\2019\19141003 - emerald bay 4th add p1\Drawings\C3D\19141003-Addition Bubble Map.dwg Last Save: 9/13/2019 11:47 AM Last saved by: EJGlover
 Last plotted by: Glover, Eric J. Plot Style: --- Plot Scale: 1:2.5649 Plot Date: 9/16/2019 7:35 AM Plotter used: None

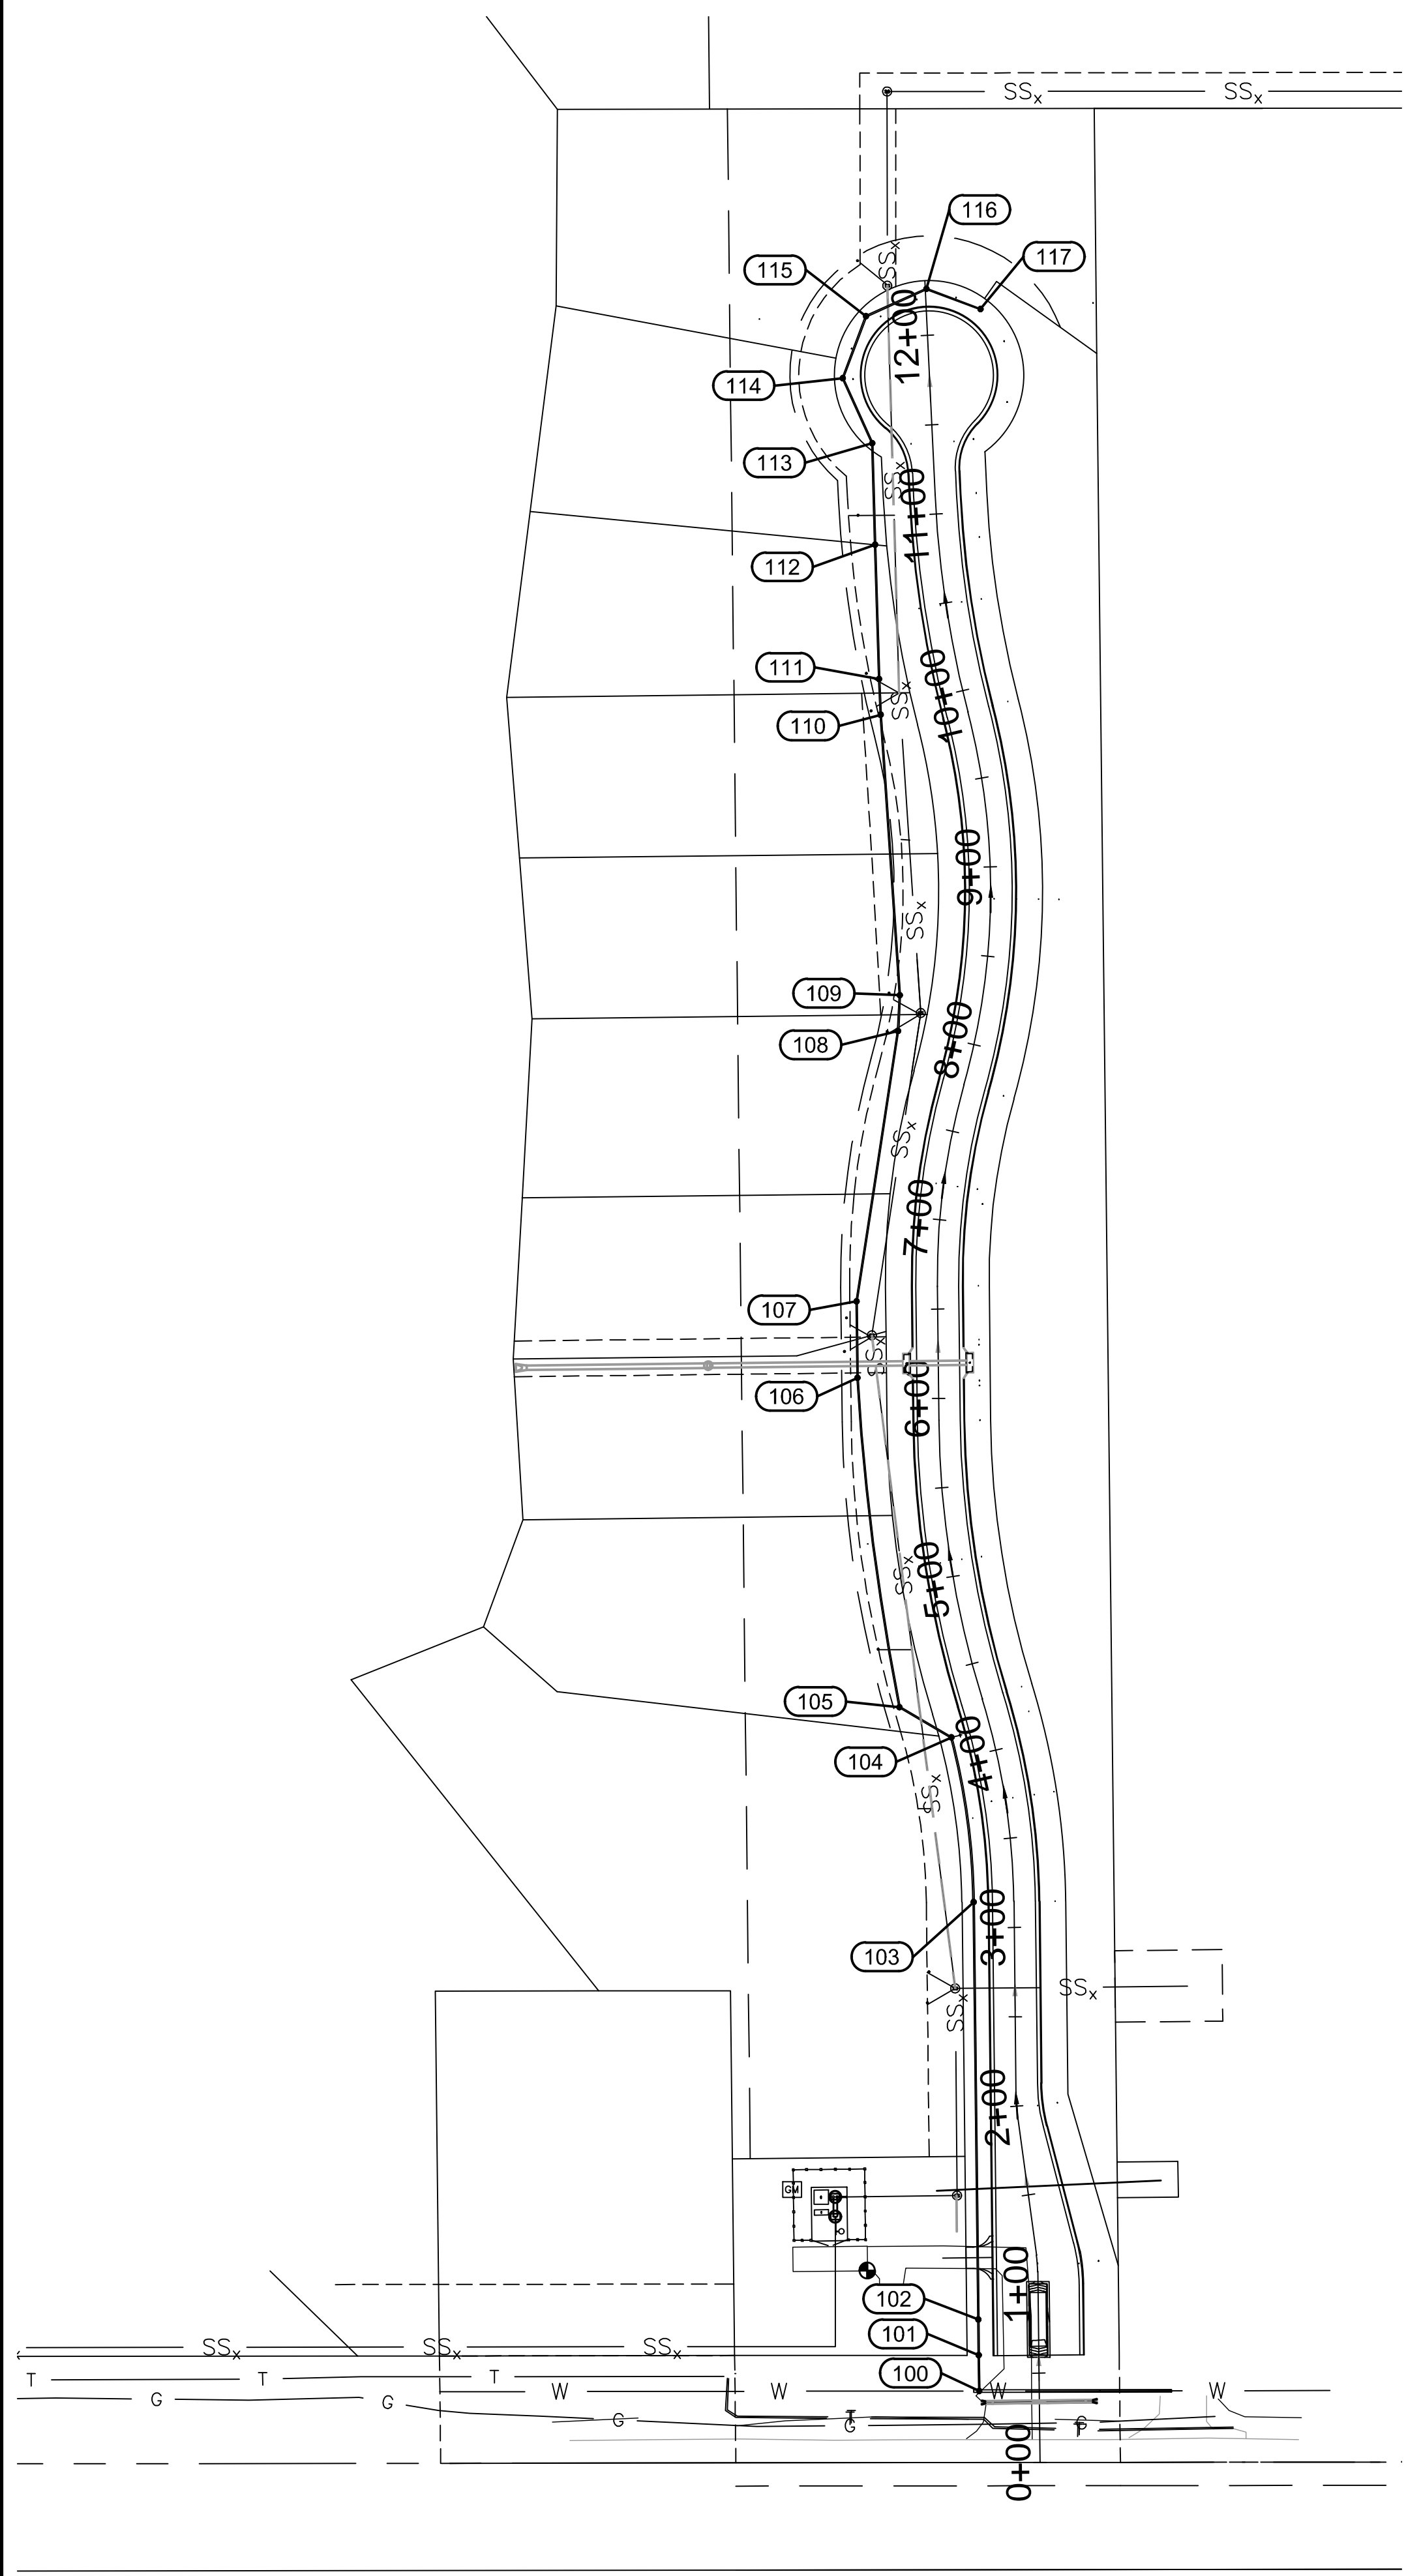

Point Table			
Point #	Northing	Easting	Description
100	1699204.65	1631124.02	CONNECT TO EXIST
101	1699224.65	1631123.79	BEND 45° VERT.
102	1699244.65	1631123.57	BEND 45° VERT.
103	1699478.10	1631120.96	PC CURVE #1
104	1699570.12	1631108.51	FH
105	1699587.06	1631079.44	PC CURVE #2
106	1699771.21	1631055.95	PT
107	1699813.99	1631055.47	BEND 11.25°
108	1699965.21	1631078.68	BEND 11.25°
109	1699985.19	1631079.65	BEND 11.25°
110	1700142.05	1631069.02	HORIZ. DEFL. 1°
111	1700162.03	1631068.05	HORIZ. DEFL. 1°
112	1700237.13	1631065.87	FH
113	1700293.90	1631064.22	BEND 22.5°
114	1700330.23	1631047.73	BEND 45°
115	1700364.92	1631060.77	BEND 45°
116	1700380.23	1631094.51	BEND 45°
117	1700368.86	1631124.74	BLOWOFF



© 2019 GARVER, LLC
 THIS DOCUMENT, ALONG WITH THE IDEAS AND DESIGNS CONVEYED HEREIN, SHALL BE CONSIDERED INSTRUMENTS OF PROFESSIONAL SERVICE AND ARE PROPERTY OF GARVER, LLC. ANY USE, REPRODUCTION, OR DISTRIBUTION OF THIS DOCUMENT, ALONG WITH THE IDEAS AND DESIGN CONTAINED HEREIN, IS PROHIBITED UNLESS AUTHORIZED IN WRITING BY GARVER, LLC OR EXPLICITLY ALLOWED IN THE GOVERNING PROFESSIONAL SERVICES AGREEMENT FOR THIS WORK.

8535 E. 21st St. N.
 Suite 130
 Wichita, KS 67206
 (316) 264-8008

REV.	DATE	DESCRIPTION	BY



CITY OF WICHITA
 WICHITA, KANSAS
 EMERALD BAY 4th ADD.
 PHASE 1 - PAVING

WATERLINE BUBBLE MAP

JOB NO.: 19T41003
 DATE: SEPT. 2019
 DESIGNED BY: EJG
 DRAWN BY: DRS

BAR IS ONE INCH ON ORIGINAL DRAWING
 0 1"
 IF NOT ONE INCH ON THIS SHEET, ADJUST SCALES ACCORDINGLY.

DRAWING NUMBER