


File: I:\2019\1941003 - emerald bay 4th add pht\Drawings\C3D\19T41003-Addition Bubble Map.dwg Last Save: 9/13/2019 11:47 AM Last saved by: EJGlover  
 Last plotted by: Glover, Eric J. Plot Style: --- Plot Scale: 1:2.5649 Plot Date: 9/16/2019 7:35 AM Plotter used: None

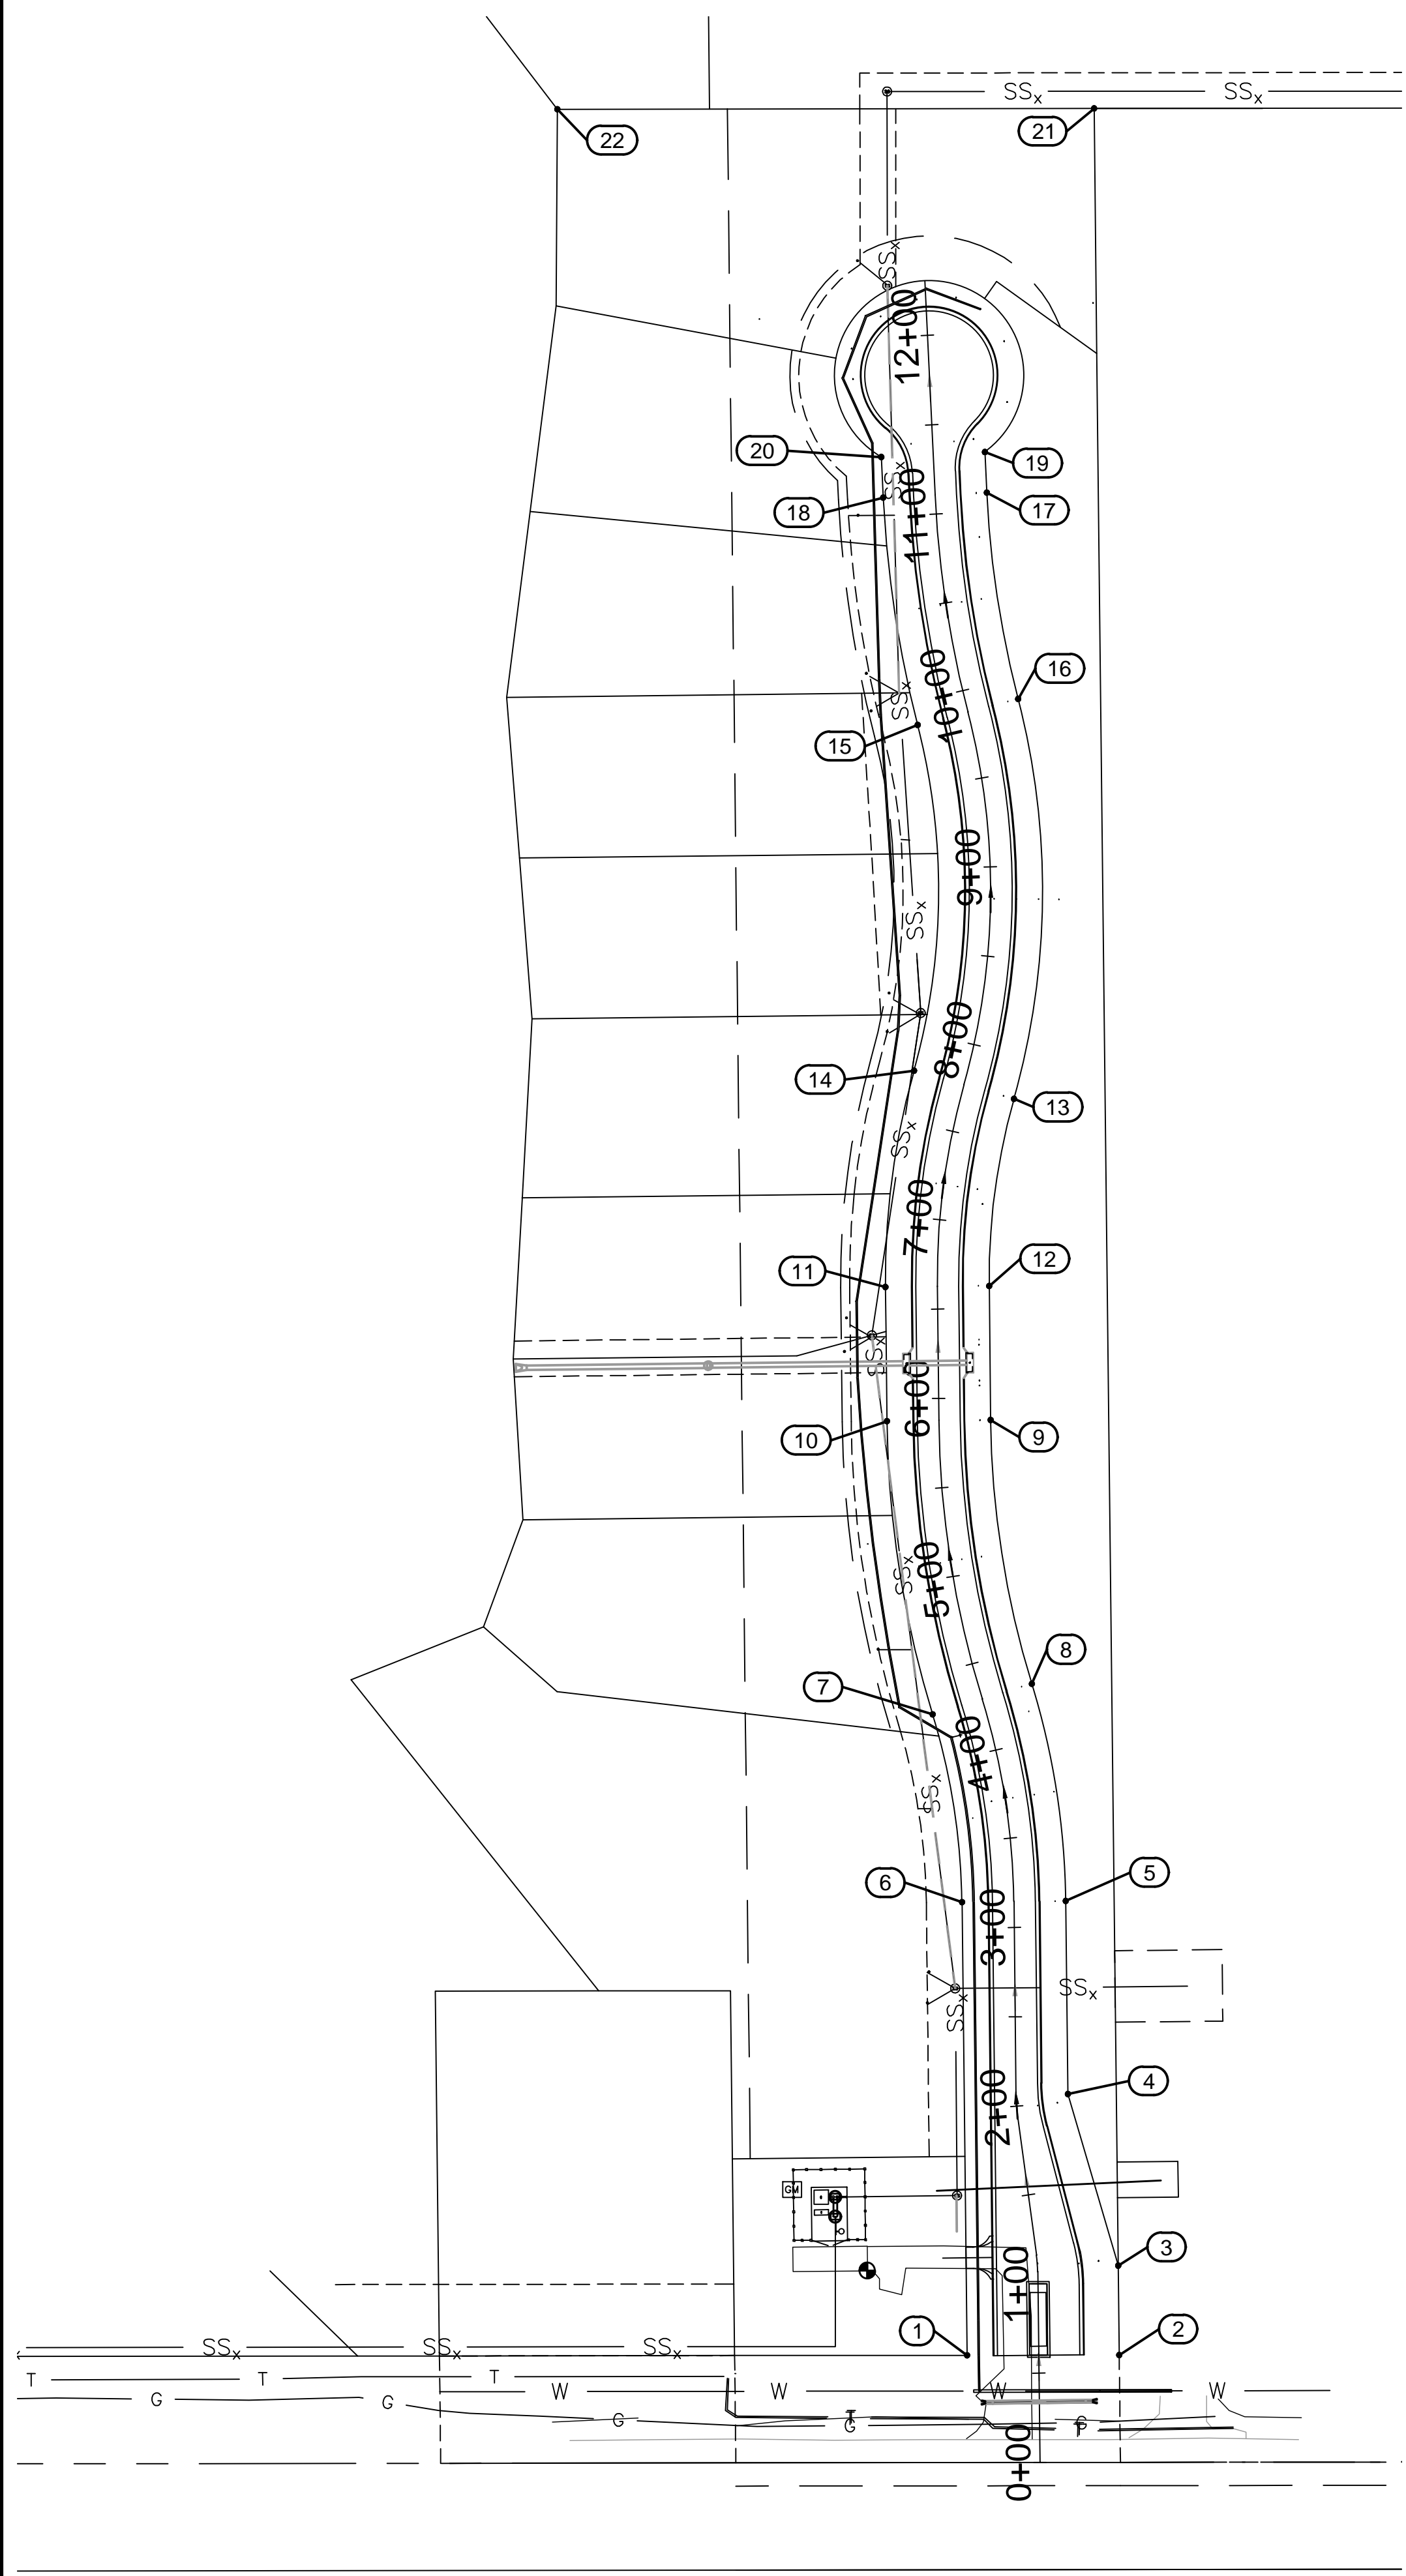


Point Table			
Point #	Northing	Easting	Description
1	1699224.64	1631117.29	BLOCK COR
2	1699224.75	1631202.30	ADDITION COR
3	1699274.75	1631201.74	ADDITION COR
4	1699370.73	1631173.66	PI
5	1699478.68	1631172.46	PC
6	1699478.03	1631114.46	PC
7	1699583.06	1631098.05	PRC
8	1699600.13	1631153.48	PRC
9	1699747.63	1631130.44	PT
10	1699746.98	1631072.45	PT
11	1699821.97	1631071.61	PC
12	1699822.62	1631129.61	PC
13	1699927.26	1631143.45	PRC
14	1699942.97	1631087.62	PRC
15	1700136.31	1631089.68	PRC
16	1700150.83	1631145.83	PRC
17	1700266.28	1631128.31	PT
18	1700263.49	1631070.38	PT
19	1700288.92	1631127.22	PI
20	1700286.13	1631069.29	PI
21	1700481.05	1631188.24	ADDITION COR
22	1700480.66	1630888.17	ADDITION COR



© 2019 GARVER, LLC  
 THIS DOCUMENT, ALONG WITH THE IDEAS AND DESIGNS CONVEYED HEREIN, SHALL BE CONSIDERED INSTRUMENTS OF PROFESSIONAL SERVICE AND ARE PROPERTY OF GARVER, LLC. ANY USE, REPRODUCTION, OR DISTRIBUTION OF THIS DOCUMENT, ALONG WITH THE IDEAS AND DESIGN CONTAINED HEREIN, IS PROHIBITED UNLESS AUTHORIZED IN WRITING BY GARVER, LLC OR EXPLICITLY ALLOWED IN THE GOVERNING PROFESSIONAL SERVICES AGREEMENT FOR THIS WORK.

8535 E. 21st St. N.  
 Suite 130  
 Wichita, KS 67206  
 (316) 264-8008

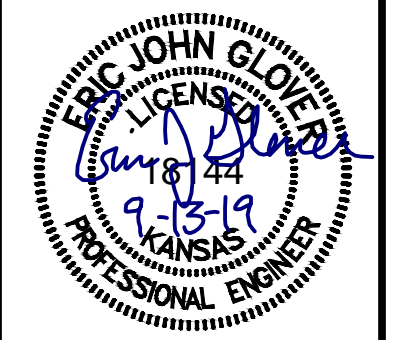

REV.	DATE	DESCRIPTION	BY



CITY OF WICHITA  
 WICHITA, KANSAS  
 EMERALD BAY 4th ADD.  
 PHASE 1 - WATER

**ADDITION BUBBLE MAP**

JOB NO.: 19T41003  
 DATE: SEPT. 2019  
 DESIGNED BY: EJG  
 DRAWN BY: DRS

BAR IS ONE INCH ON ORIGINAL DRAWING  
 0 1"  
 IF NOT ONE INCH ON THIS SHEET, ADJUST SCALES ACCORDINGLY.

DRAWING NUMBER