
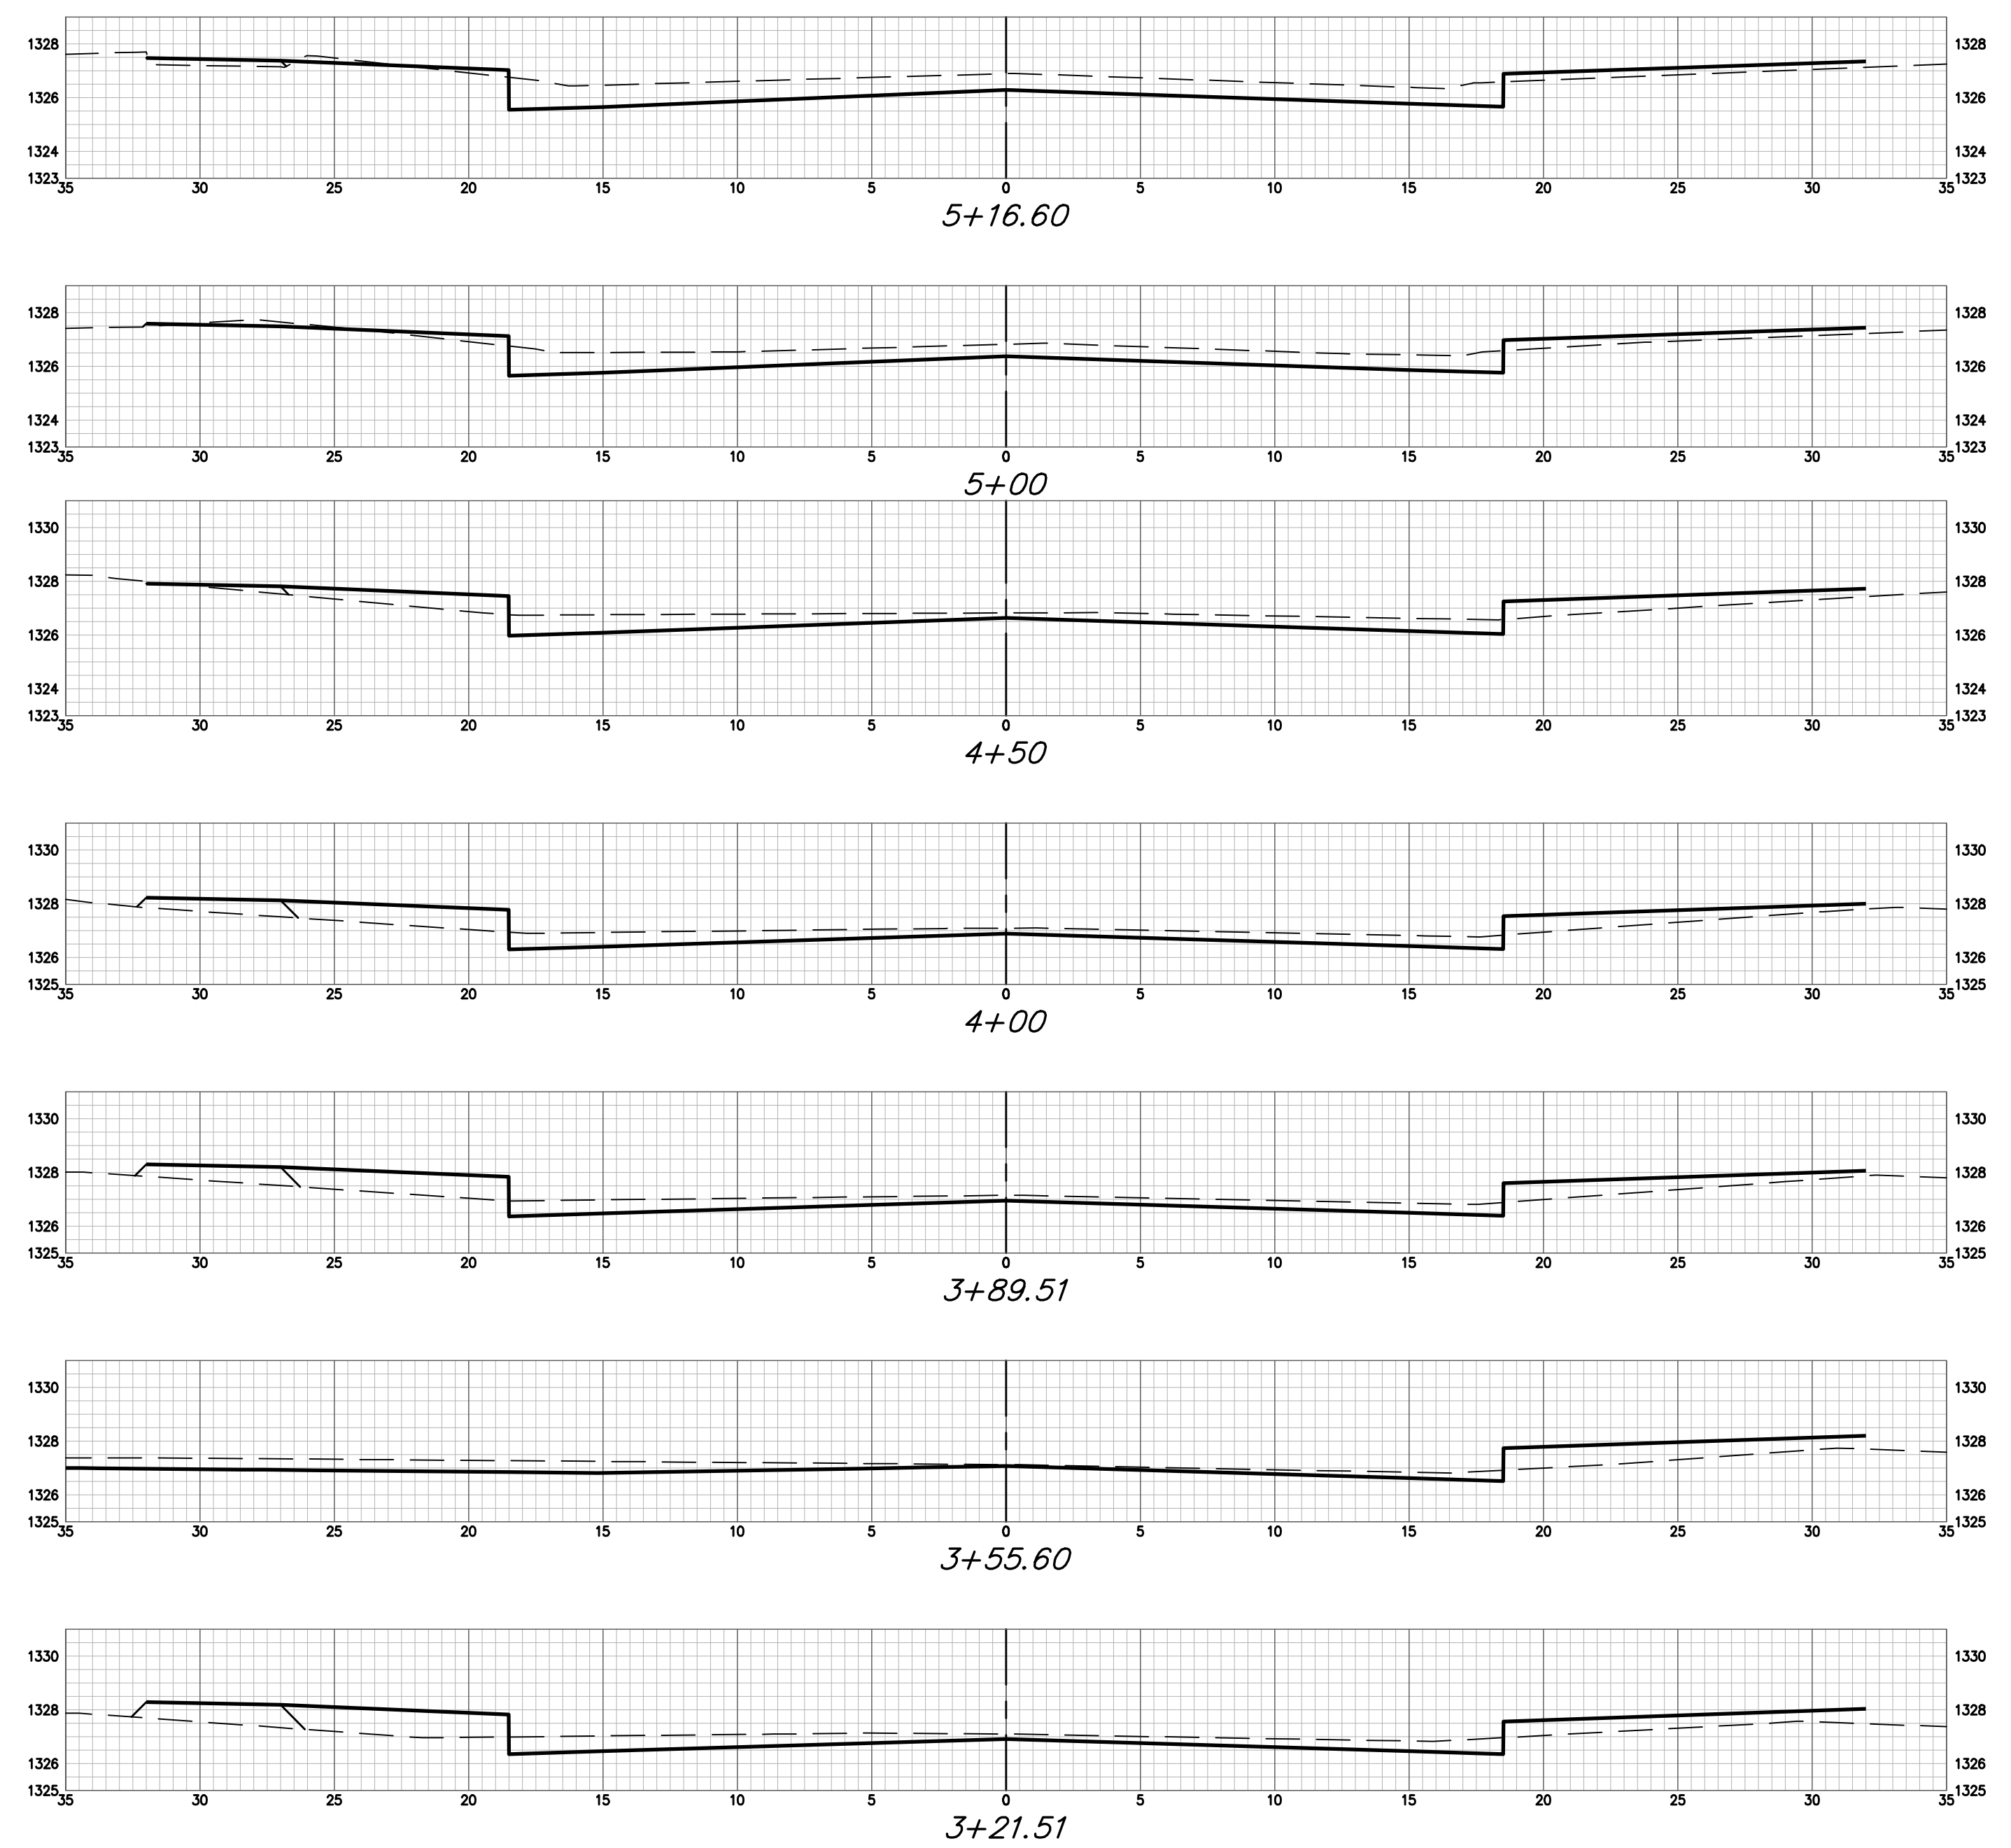


Station	Area	Volume	Total	Station	Area	Volume	Total	Station	Area	Volume	Total
-0+30.79	2.90	0.00	0.00	-0+30.79	0.80	0.00	0.00	-0+30.79	13.99	0.00	0.00
0+00	5.10	4.53	4.53	0+00	1.64	1.37	1.37	0+00	4.60	10.72	10.72
0+30.79	2.34	4.29	8.82	0+30.79	4.01	3.17	4.53	0+30.79	19.67	14.06	24.78
0+50	6.84	3.30	12.12	0+50	0.99	1.74	6.27	0+50	12.22	11.65	36.43
1+00	14.63	19.97	32.09	1+00	1.77	2.37	8.64	1+00	9.92	20.57	57.00
1+50	15.55	27.95	60.04	1+50	2.90	3.96	12.61	1+50	9.69	17.86	74.86
2+00	13.87	27.21	87.25	2+00	2.74	4.79	17.40	2+00	10.81	18.72	93.58
2+00	13.87	0.00	87.25	2+00	2.74	0.00	17.40	2+00	10.81	0.00	93.58
2+50	14.07	25.82	113.07	2+50	1.64	3.72	21.12	2+50	8.94	18.25	111.83
3+00	13.86	25.86	138.94	3+00	1.91	3.29	24.41	3+00	10.94	18.41	130.24
3+21.51	14.15	11.16	150.10	3+21.51	4.13	2.41	26.82	3+21.51	14.05	9.95	140.20
3+55.60	14.85	18.31	168.41	3+55.60	0.00	2.61	29.42	3+55.60	8.52	14.25	154.45
3+89.51	12.95	17.46	185.86	3+89.51	3.16	1.99	31.41	3+89.51	12.62	13.28	167.73
4+00	13.63	5.16	191.03	4+00	2.75	1.15	32.56	4+00	11.86	4.76	172.48
4+50	16.20	27.61	218.64	4+50	0.56	3.06	35.62	4+50	10.54	20.74	193.22
5+00	22.42	35.75	254.39	5+00	0.07	0.58	36.21	5+00	4.68	14.09	207.32
5+16.60	26.33	14.98	269.37	5+16.60	1.19	0.39	36.59	5+16.60	3.97	2.66	209.97

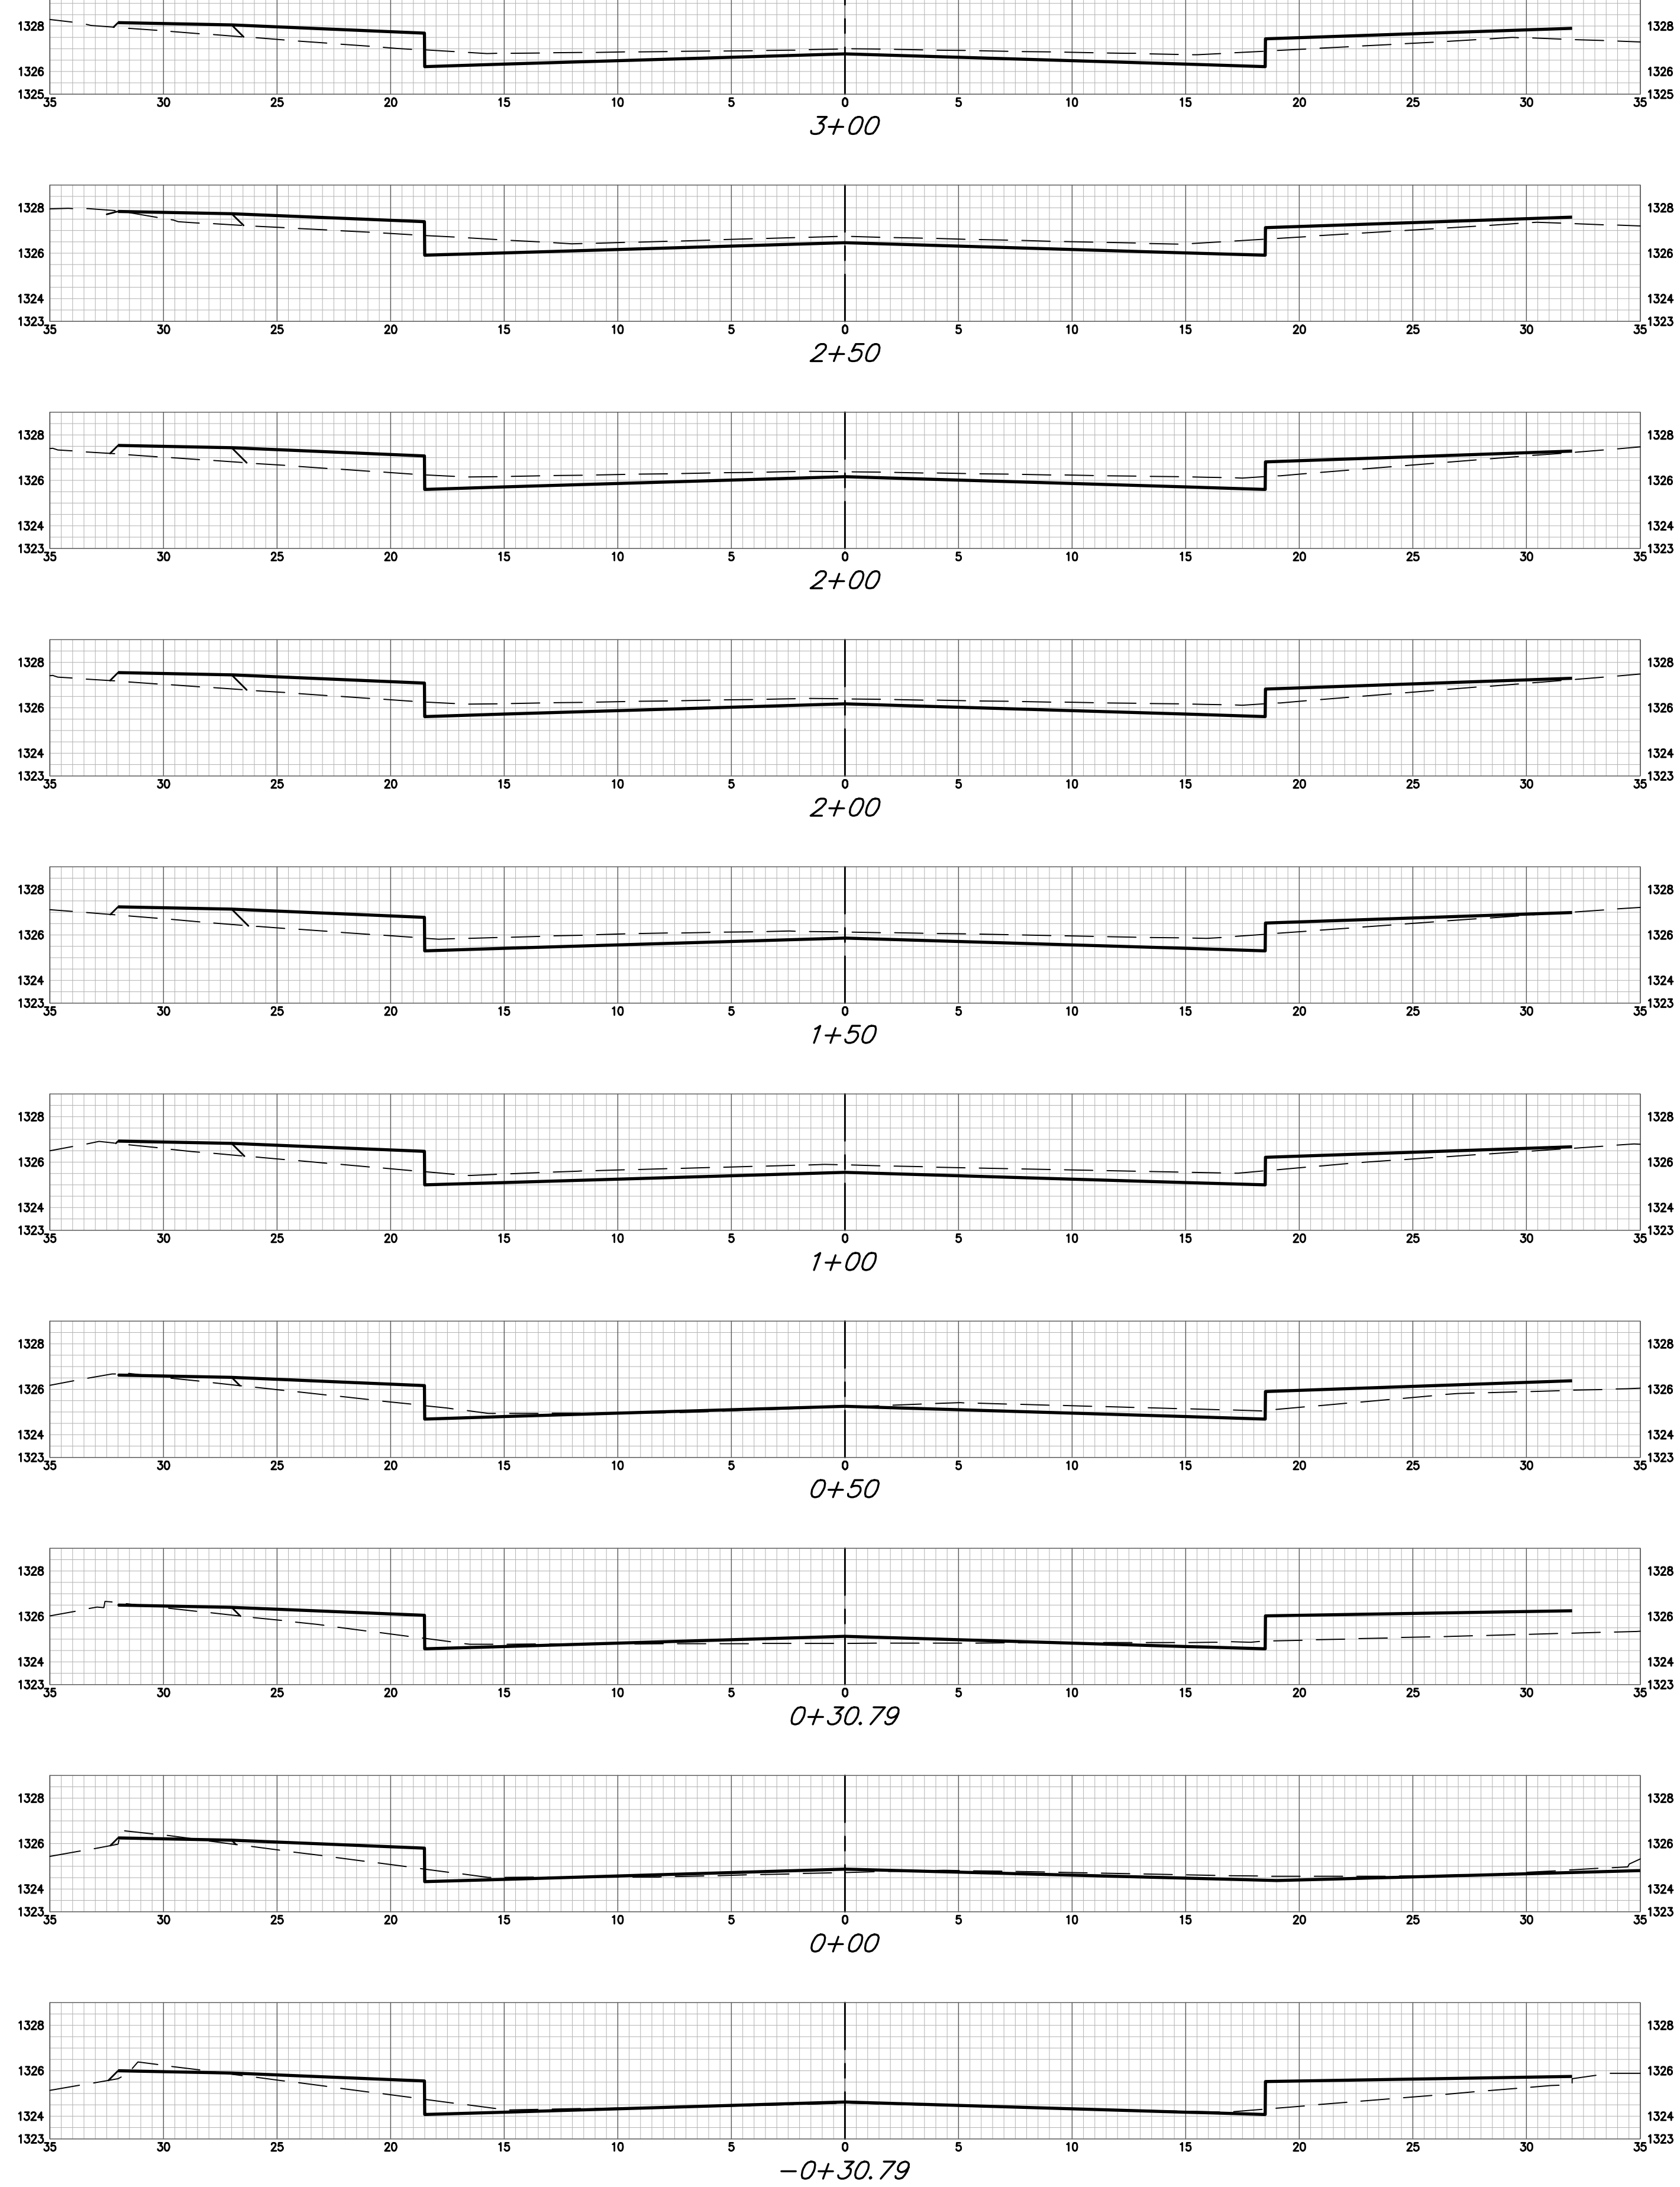

ANNA ST