




2+00

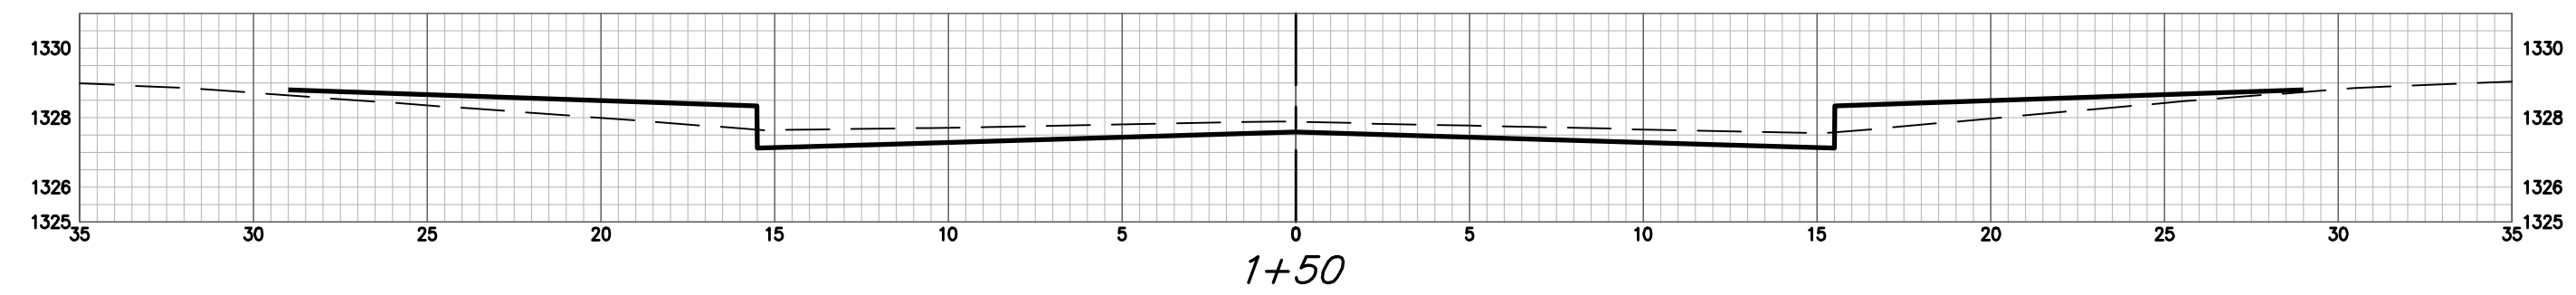


1+50

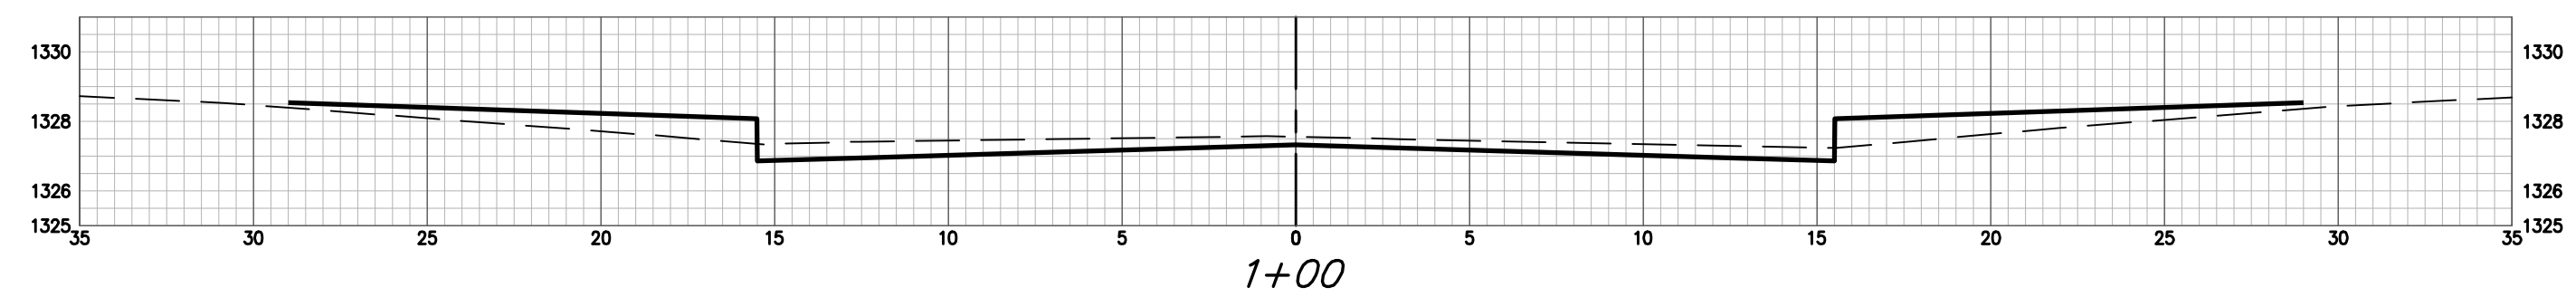


1+00

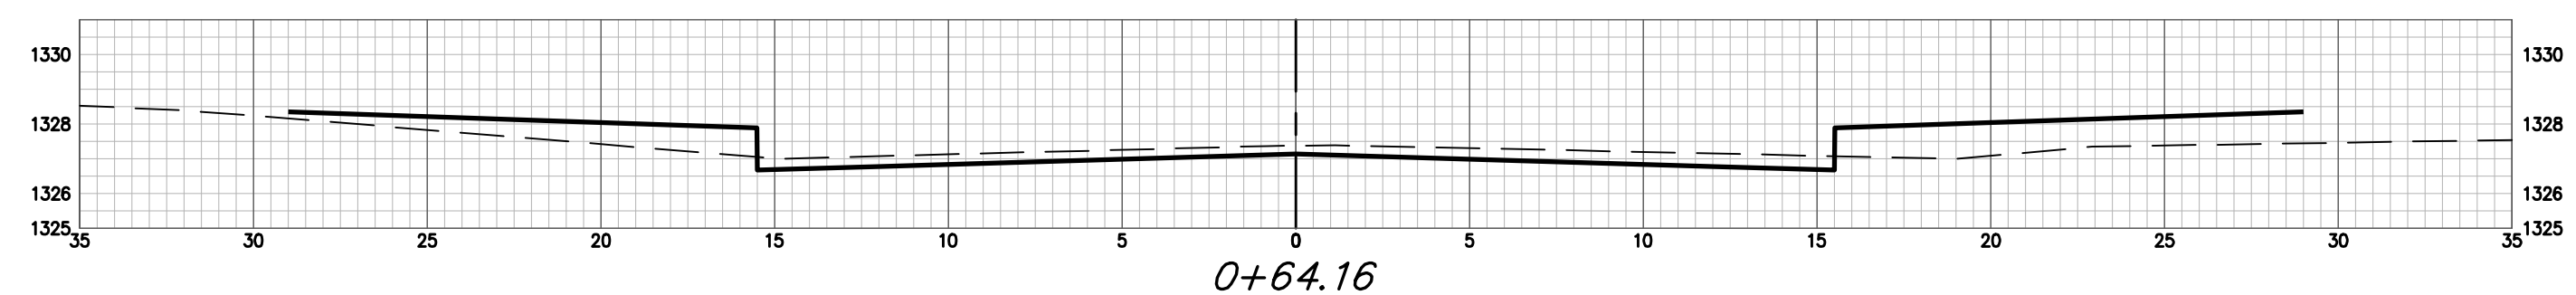


0+64.16

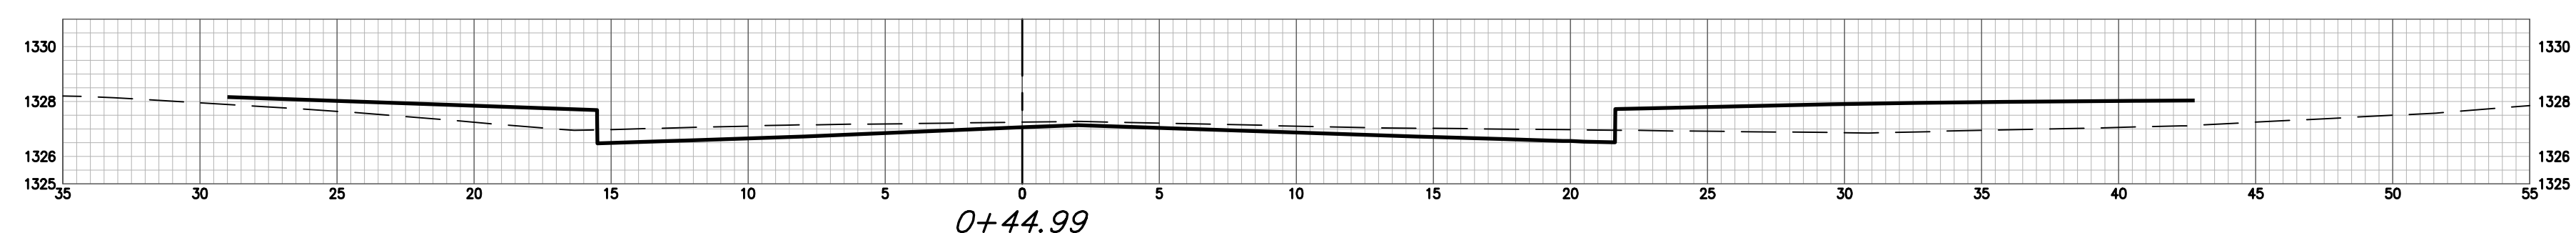


0+44.99

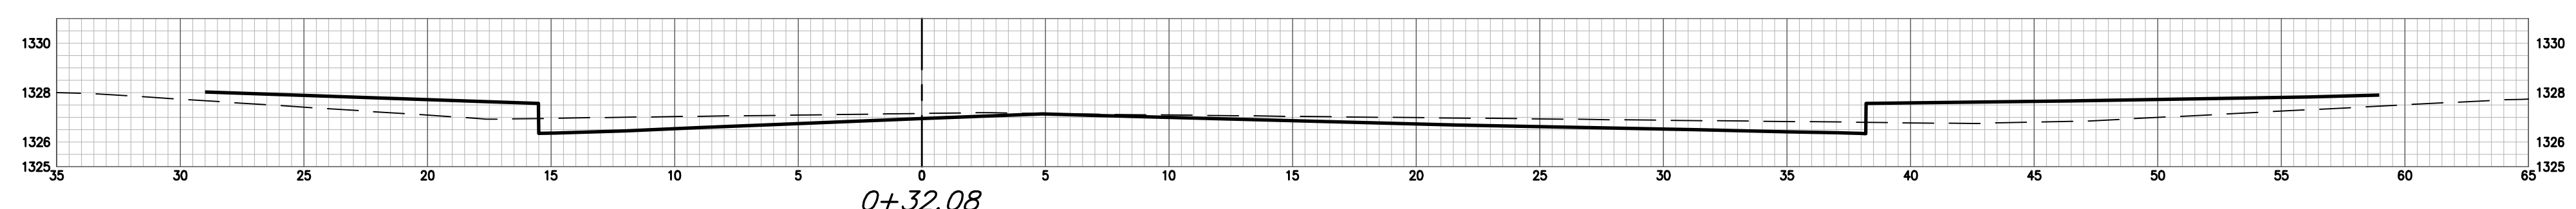


0+32.08

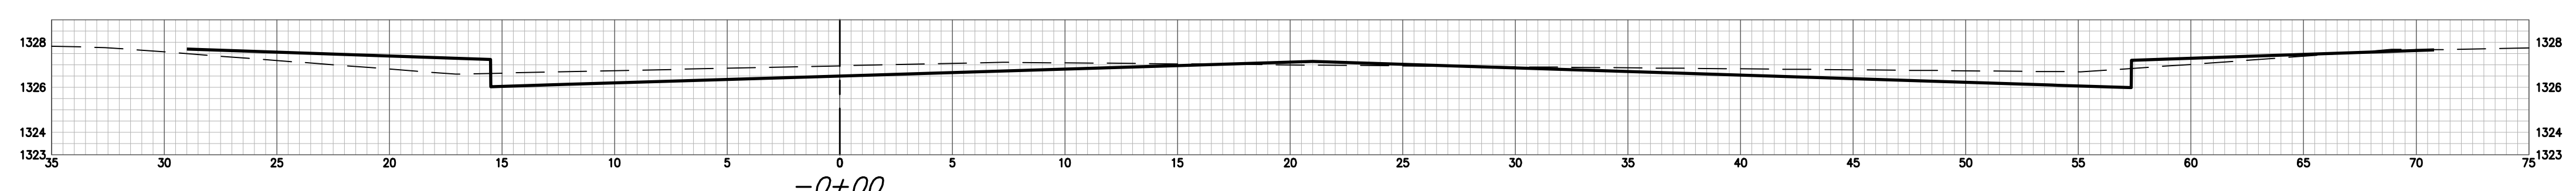


-0+00

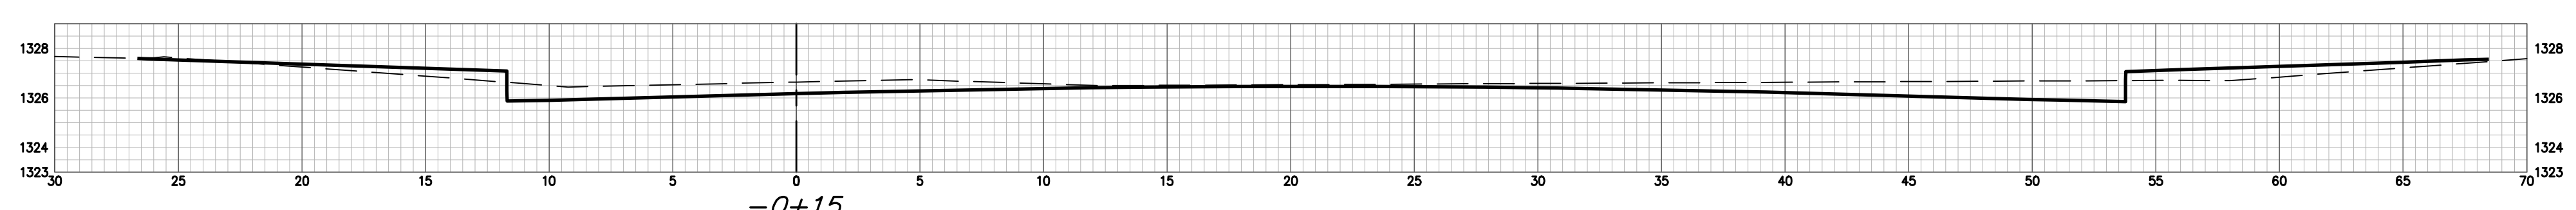

-0+15

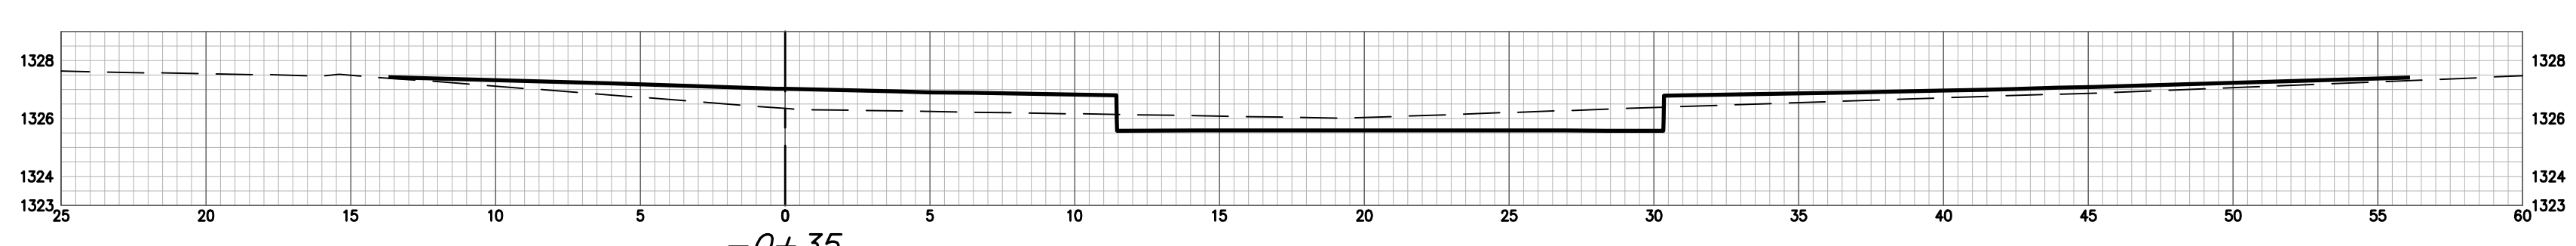

-0+35

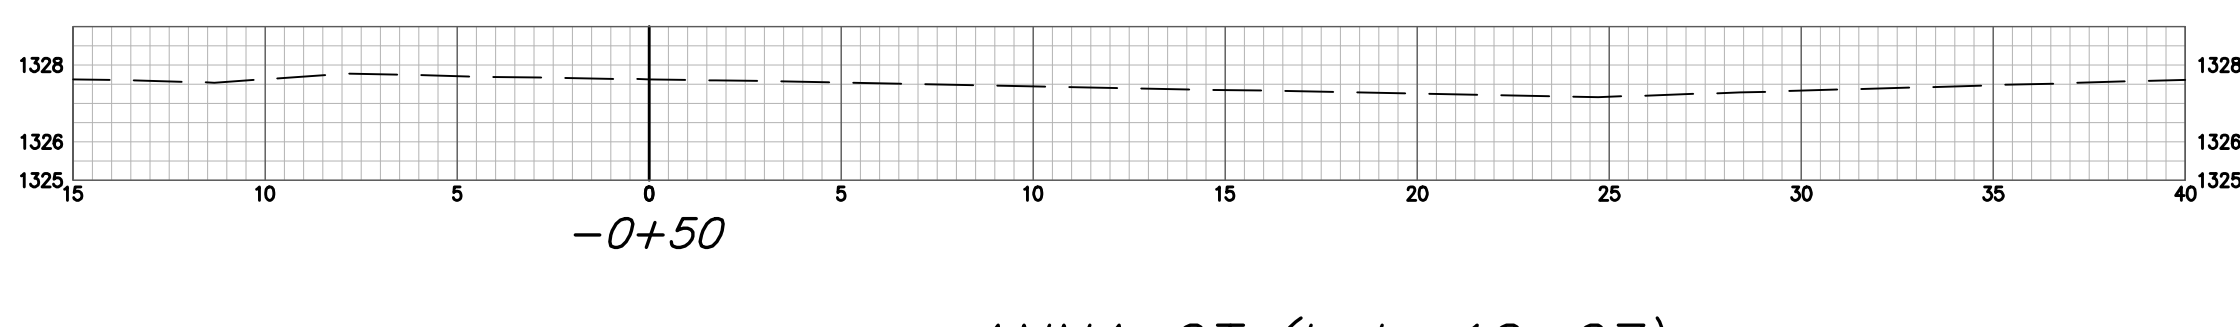

-0+50

ANNA CT (Lots 12-27)