
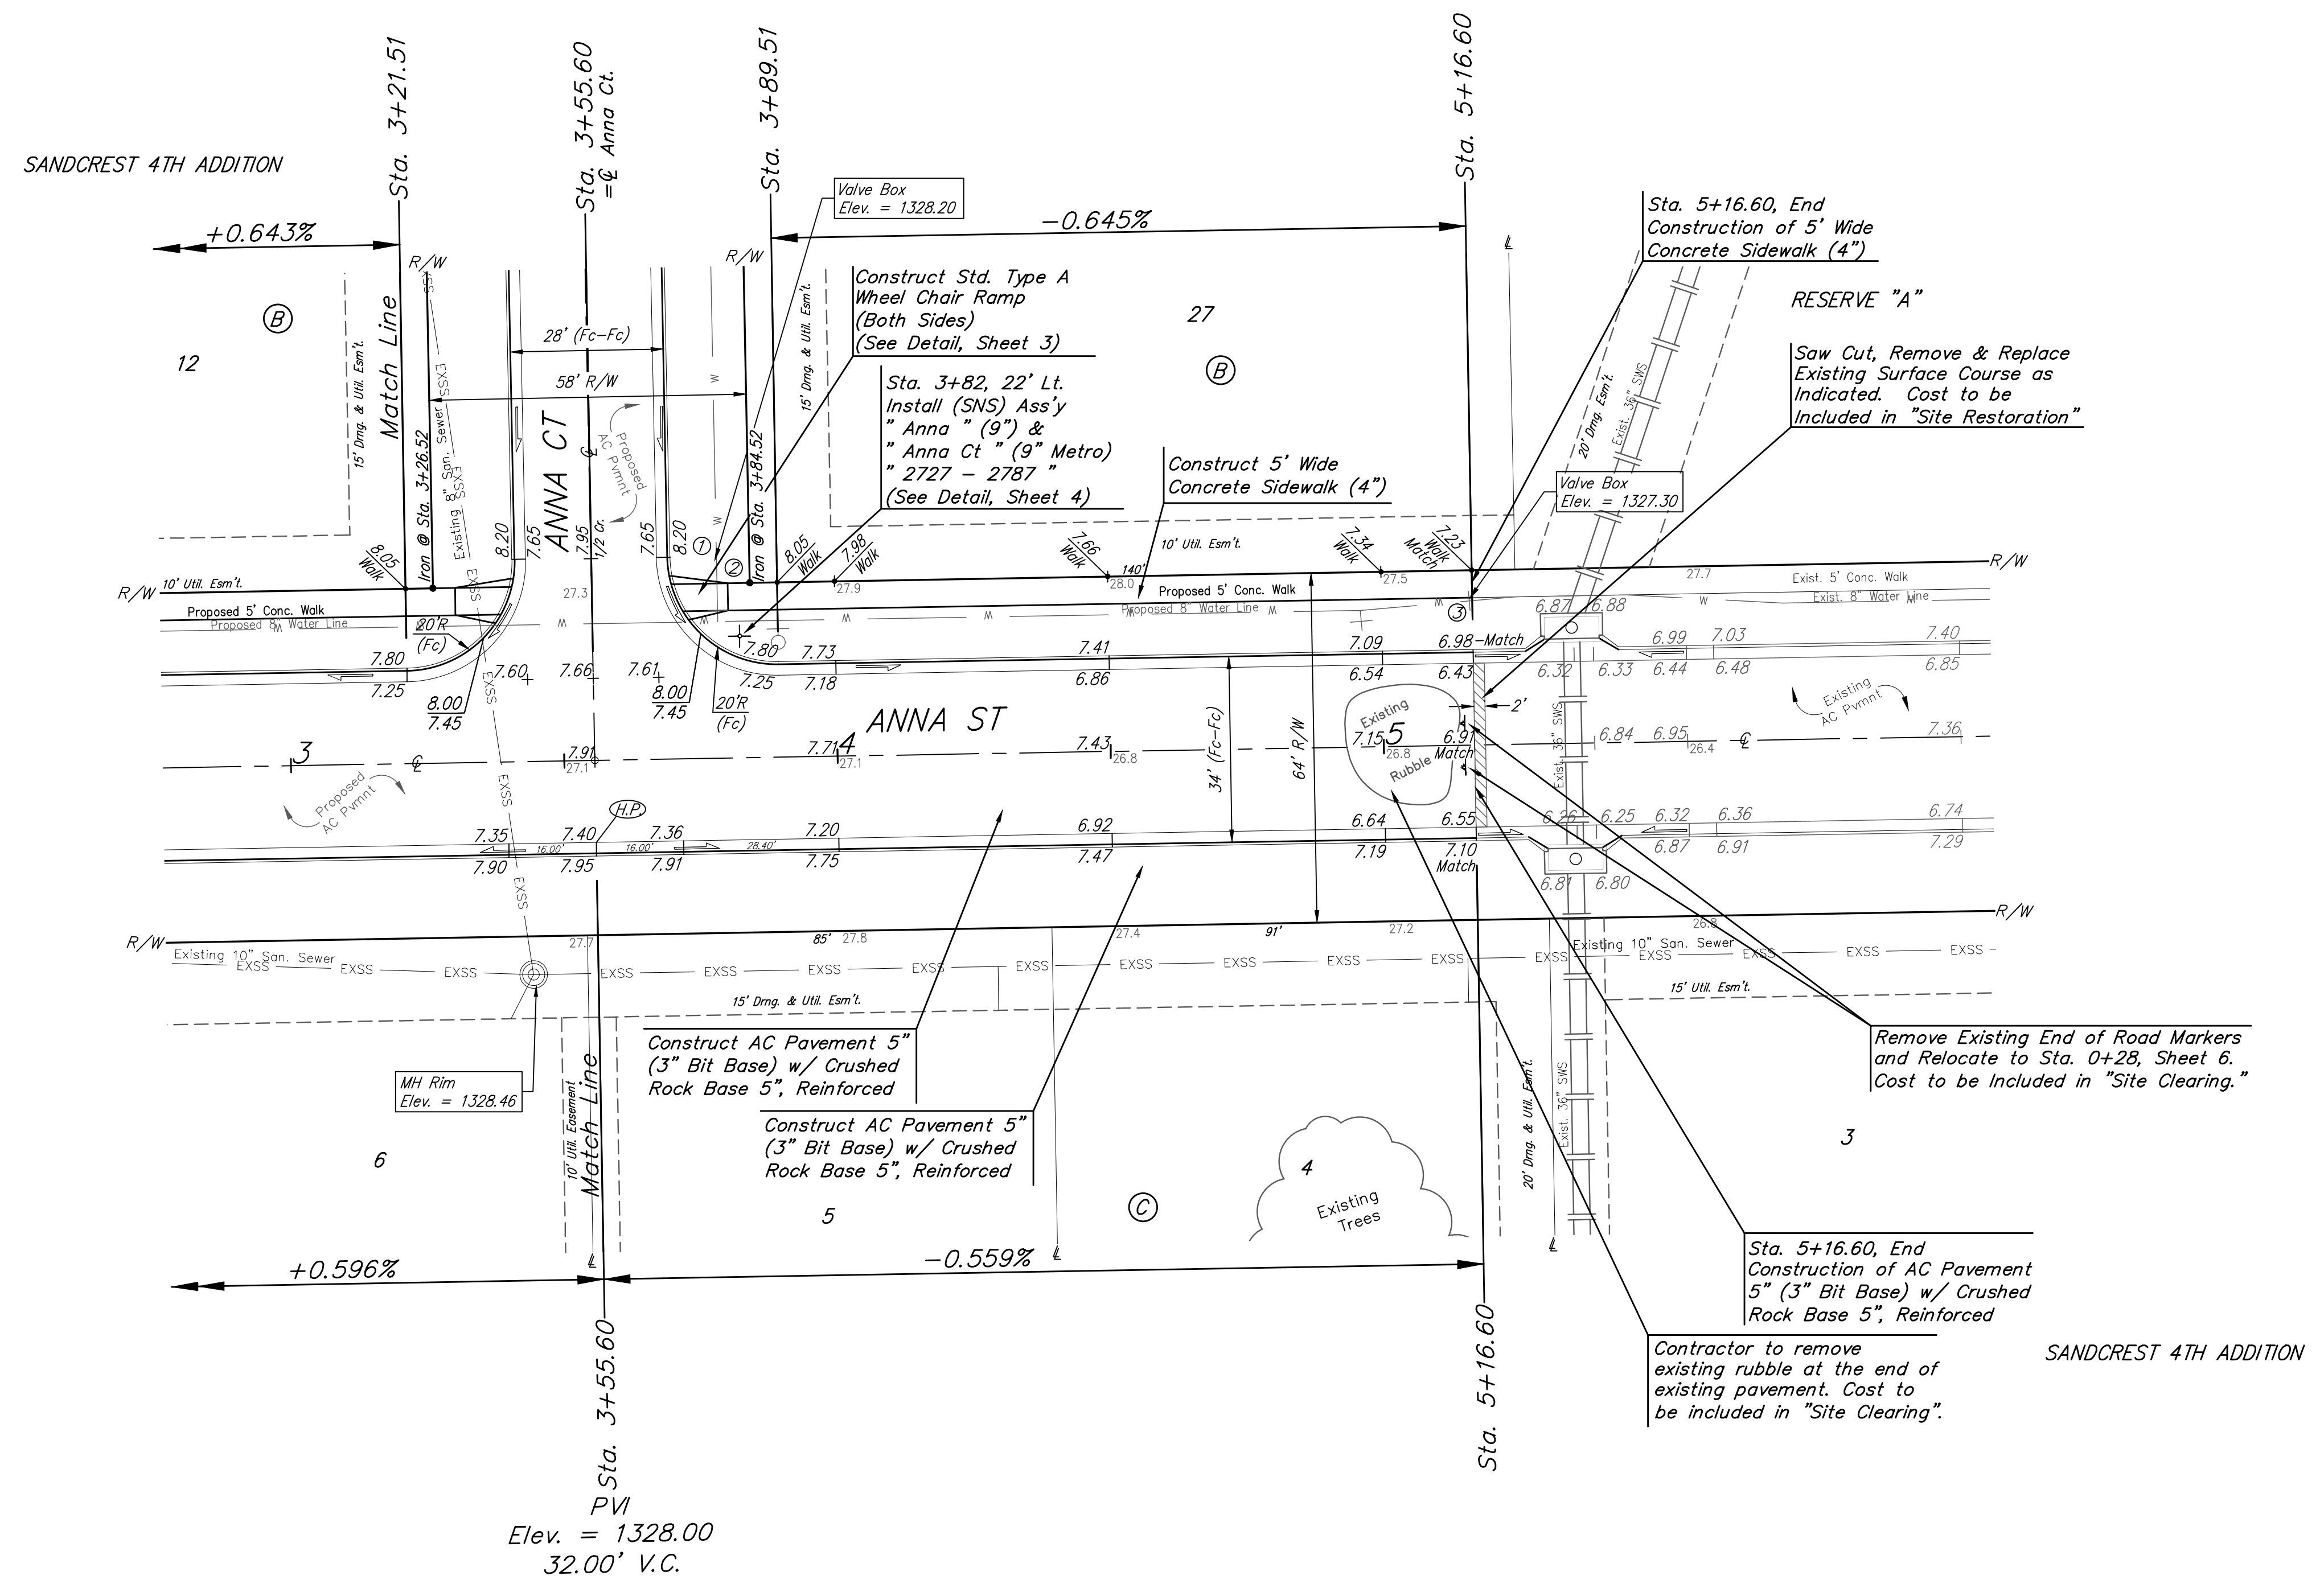


**BENCHMARKS:**  
 Benchmark Disk in top of curb  
 north end of east curb return, adj.  
 to the northwest cor., Lot 1, Block C,  
 Sandcrest 4th Addn.  
 Elev. = 1338.02 NAVD88

"□" cut in top of curb adj. to the  
 southwest corner of Lot 42, Block B,  
 Sandcrest 4th Addn.  
 Elev. = 1327.78 NAVD88

"□" cut in face of curb inlet,  
 east side of Anna St, between Lot 3  
 & Lot 4, Block C, Sandcrest 4th  
 Addn.  
 Elev. = 1327.09 NAVD88

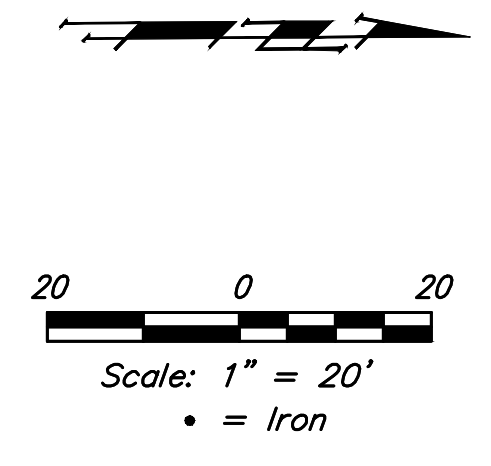

SANDCREST 4TH ADDITION

Roll type curb & gutter to be constructed on the pavement on this sheet.  
 Top of curb elevation are given for full height curb.

|                              |                         |  |                              |
|------------------------------|-------------------------|--|------------------------------|
|                              |                         | Sandcrest 4th Addition - Phase III   |                              |
|                              |                         | <b>ANNA ST</b>   |                              |
| Sta. 3+55.60 to Sta. 5+16.60 |                         | <small>Baughman Company, P.A. 315 Ellis St. Wichita, KS 67211 P 316-262-7271 F 316-262-0149<br/>         ENGINEERING   SURVEYING   PLANNING   LANDSCAPE ARCHITECTURE</small> |                              |
| PROJECT NUMBER<br>472-85458  | DESIGN<br>AEG           | DRAWN<br>JAK   | APPROVED<br>DATE<br>11/08/19 |
| REVISIONS:                   | SCALE<br>Noted<br>SHEET |  |                              |
|                              |                         | <b>7 OF 20</b>   |                              |