
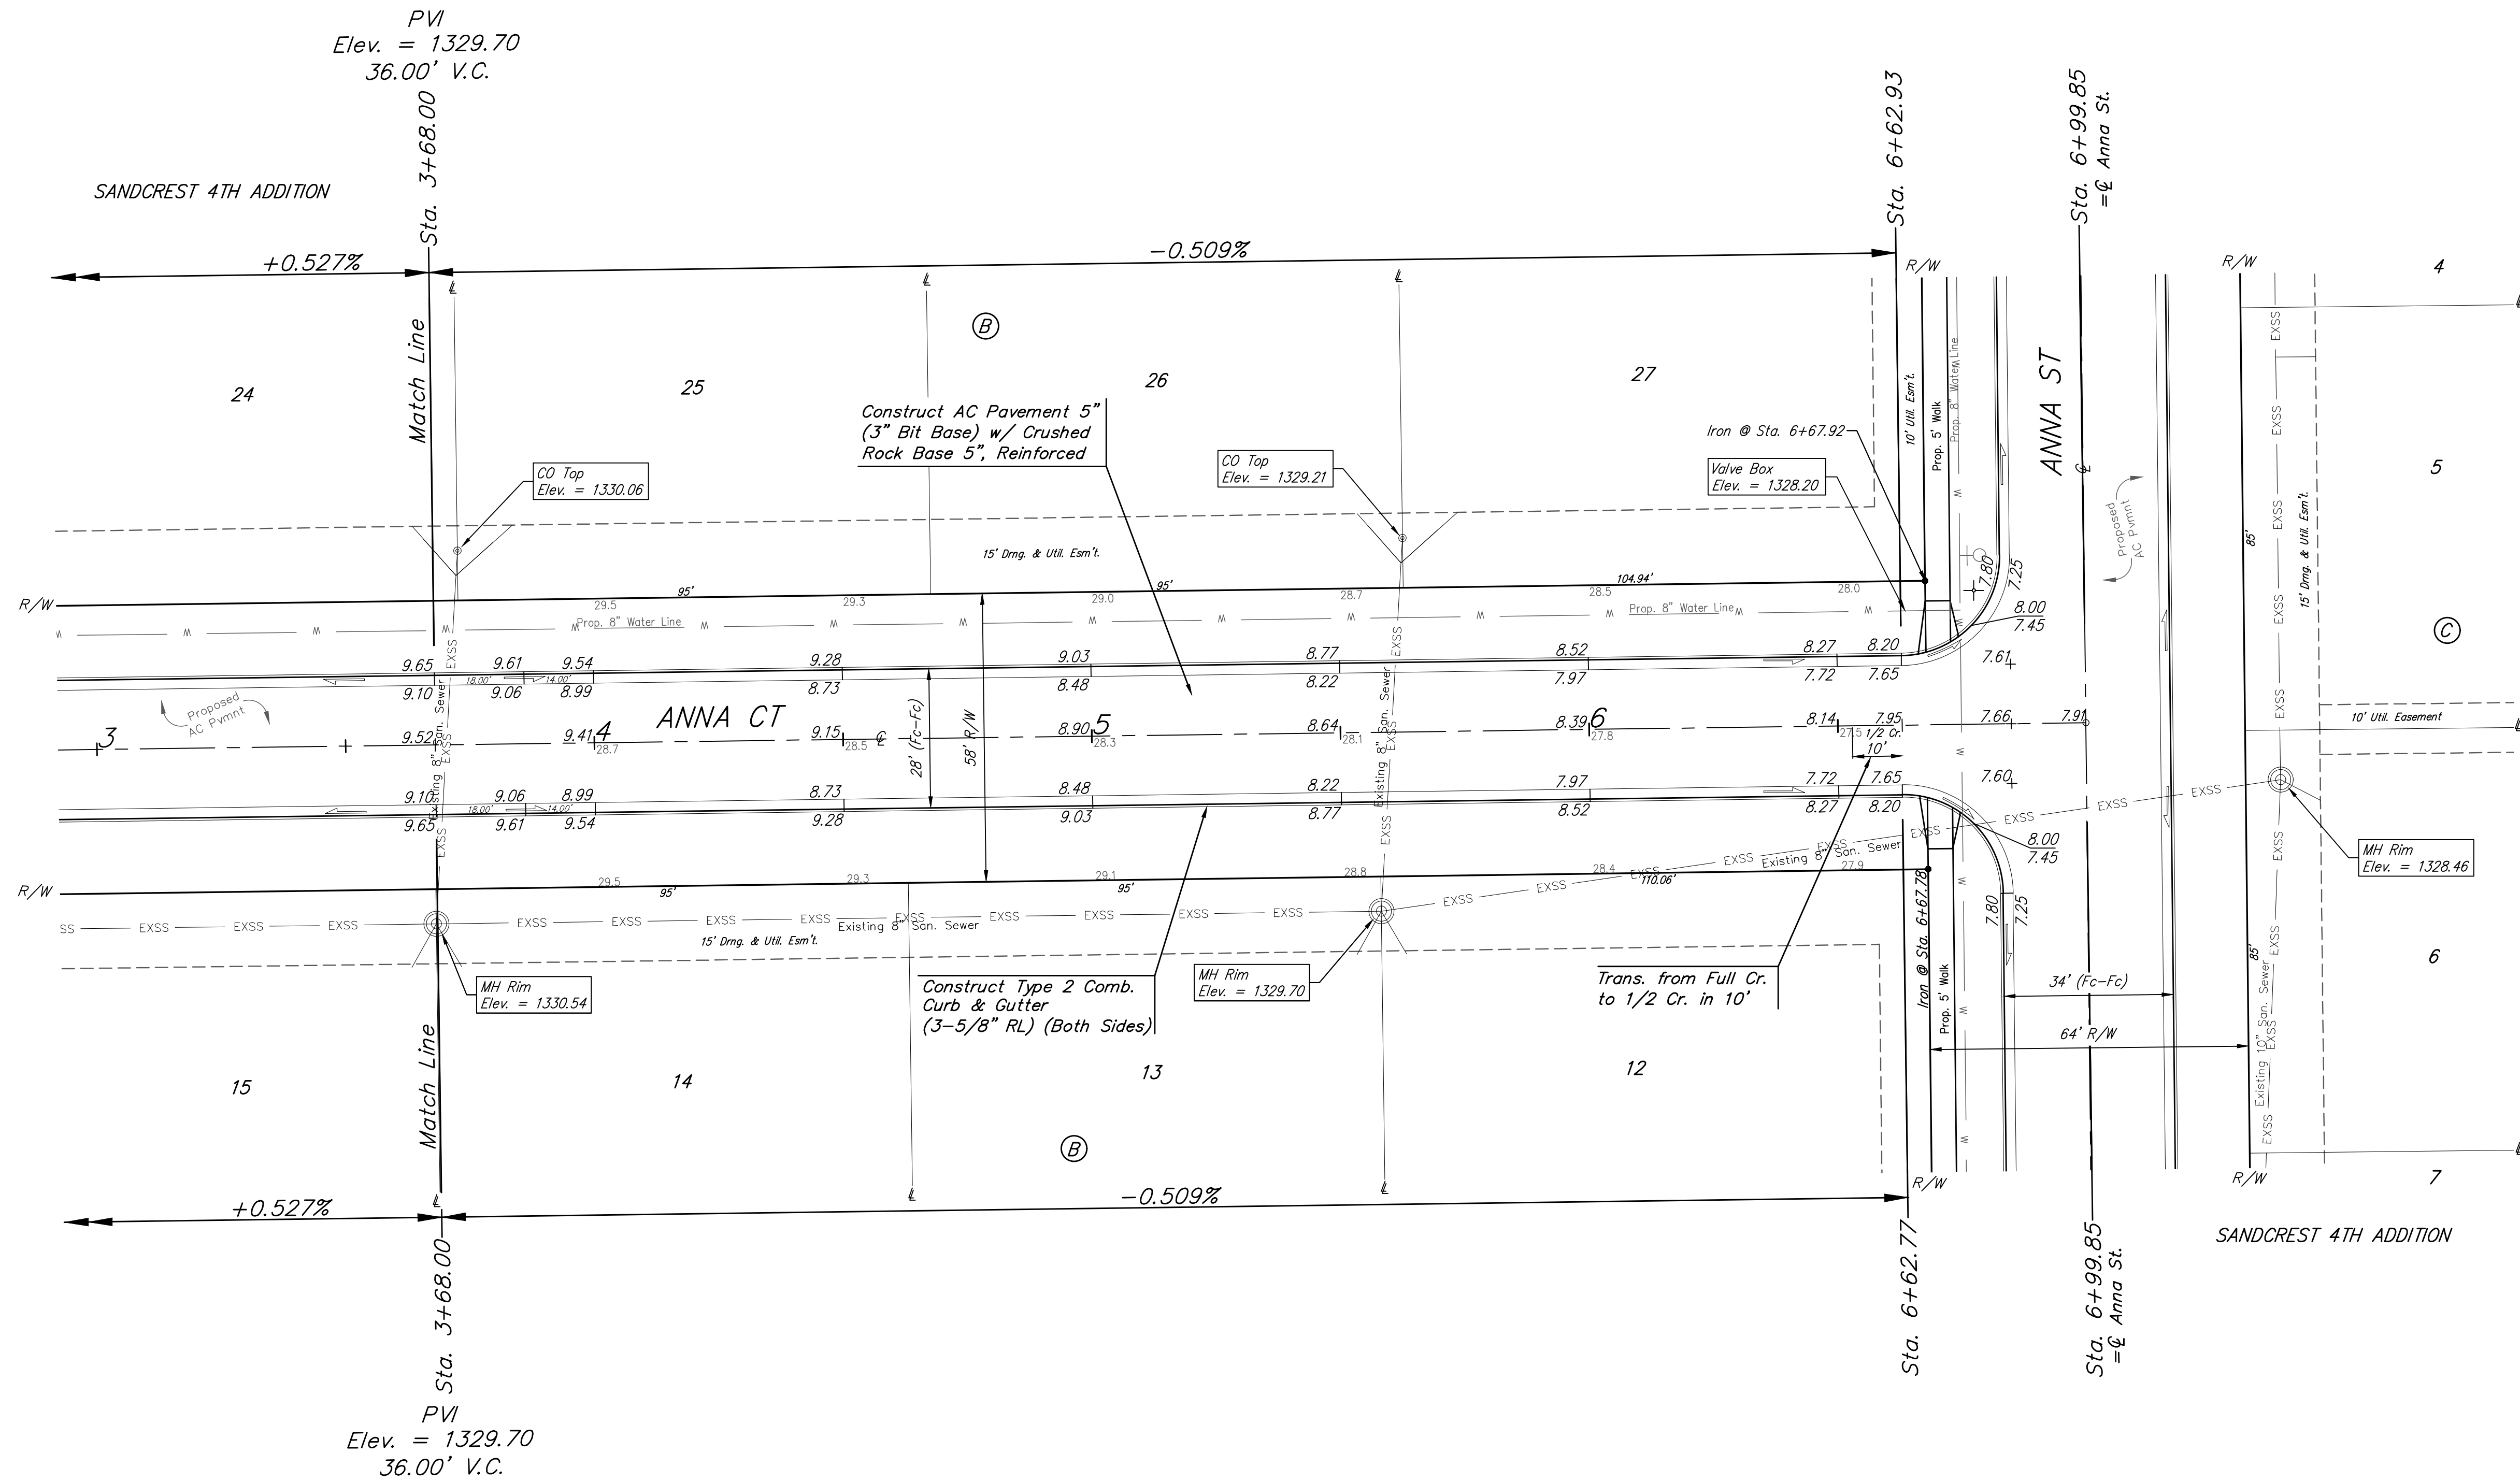


BENCHMARKS:
 Benchmark Disk in top of curb
 north end of east curb return, adj.
 to the northwest cor., Lot 1, Block C,
 Sandcrest 4th Addn.
 Elev. = 1338.02 NAVD88

"□" cut in top of curb adj. to the
 southwest corner of Lot 42, Block B,
 Sandcrest 4th Addn.
 Elev. = 1327.78 NAVD88

"□" cut in face of curb inlet,
 east side of Anna St, between Lot 3
 & Lot 4, Block C, Sandcrest 4th
 Addn.
 Elev. = 1327.09 NAVD88

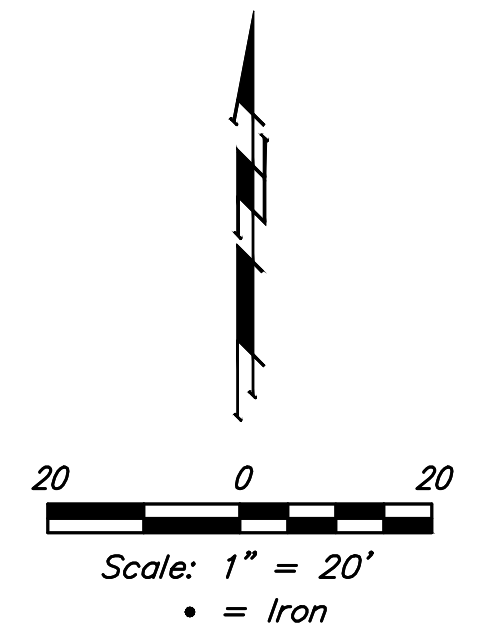

Roll type curb & gutter to be constructed on the pavement on this sheet.
 Top of curb elevation are given for full height curb.

	Sandcrest 4th Addition - Phase III	
	ANNA CT	
Sta. 3+68.00 to Sta. 6+62.93		
Baughman Company, P.A. 315 Ellis St. Wichita, KS 67211 P 316-262-7271 F 316-262-0149		
ENGINEERING SURVEYING PLANNING LANDSCAPE ARCHITECTURE		
PROJECT NUMBER 472-85458	DESIGN AEG	DRAWN JAK
REVISIONS:	APPROVED	DATE 11/08/19
	SCALE Noted	SHEET
		9 OF 20