



1 **DEHUMIDIFIER 1 DEMO**
NO SCALE **BASE BID**

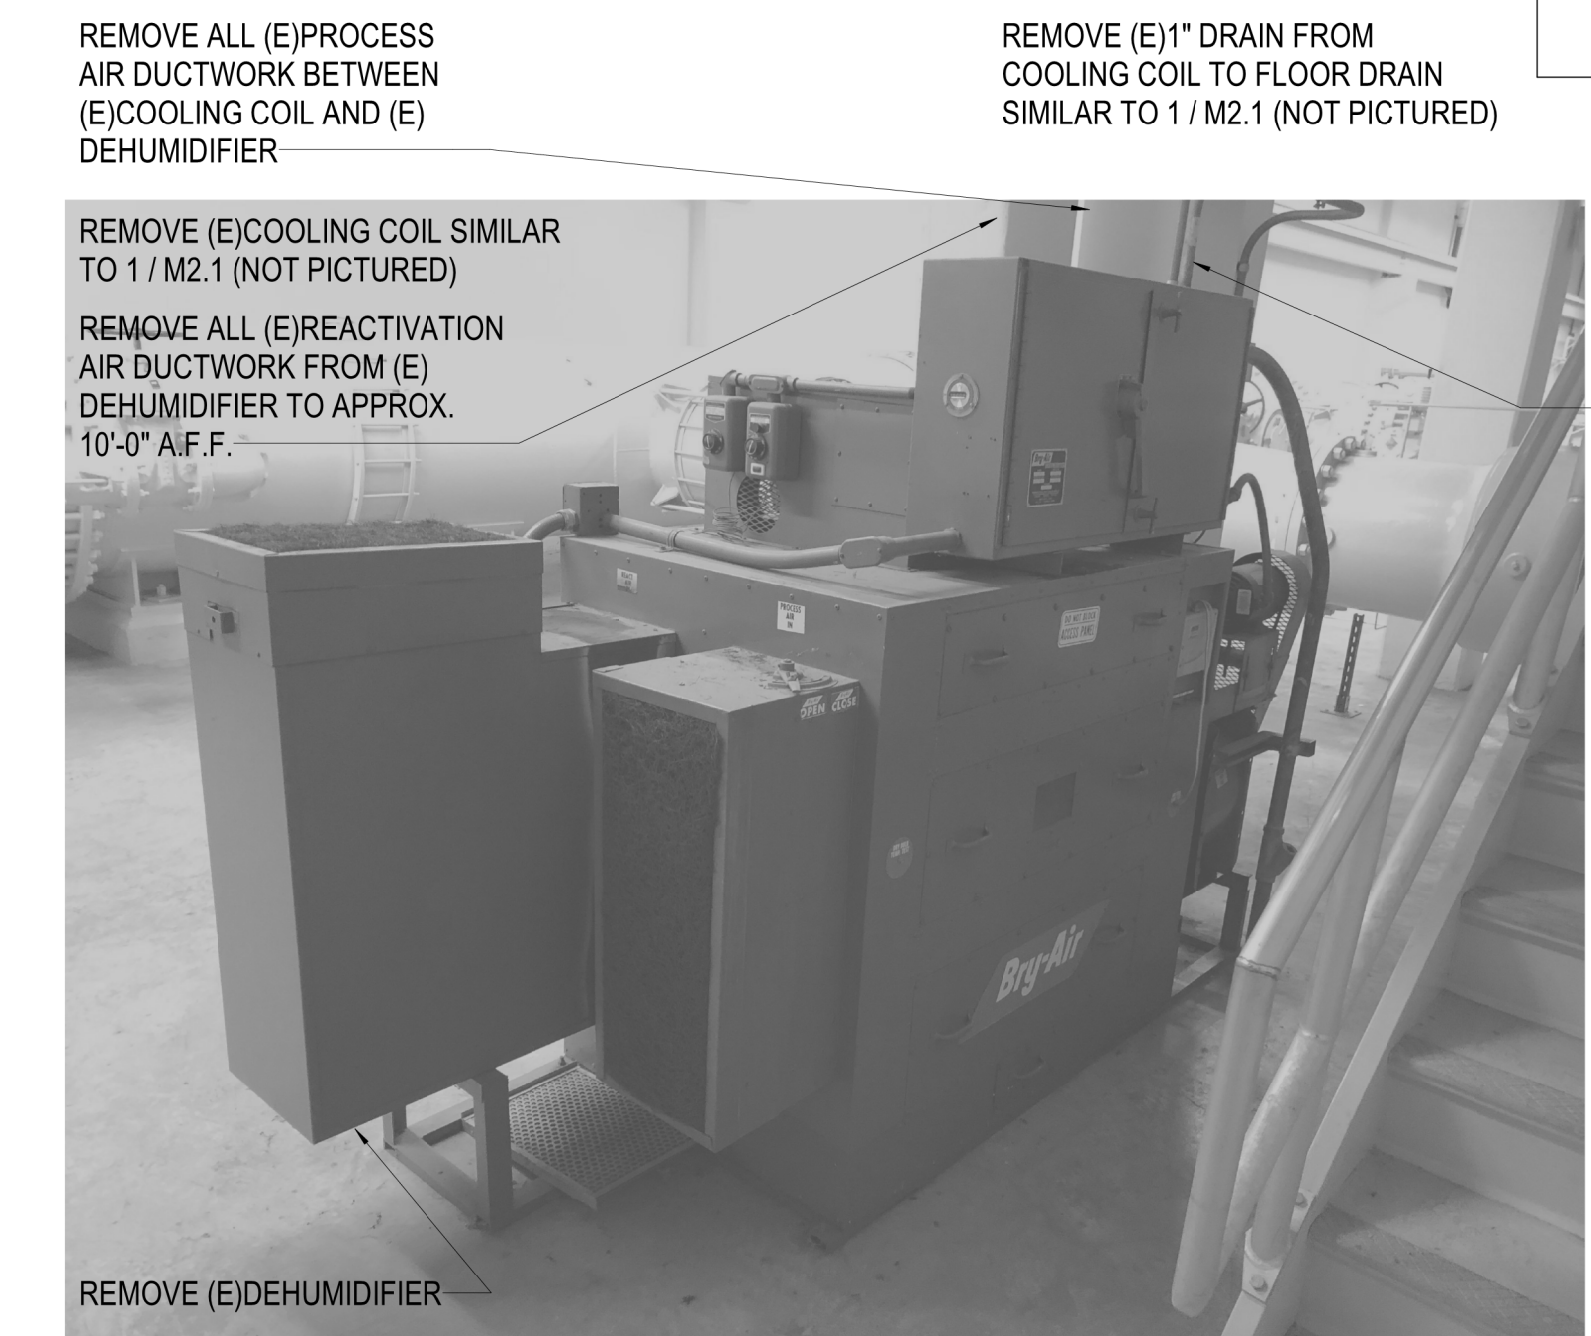


2 **DEHUMIDIFIER 2 DEMO**
NO SCALE **BASE BID**




3 **DEHUMIDIFIER 3 DEMO**
NO SCALE **BASE BID**

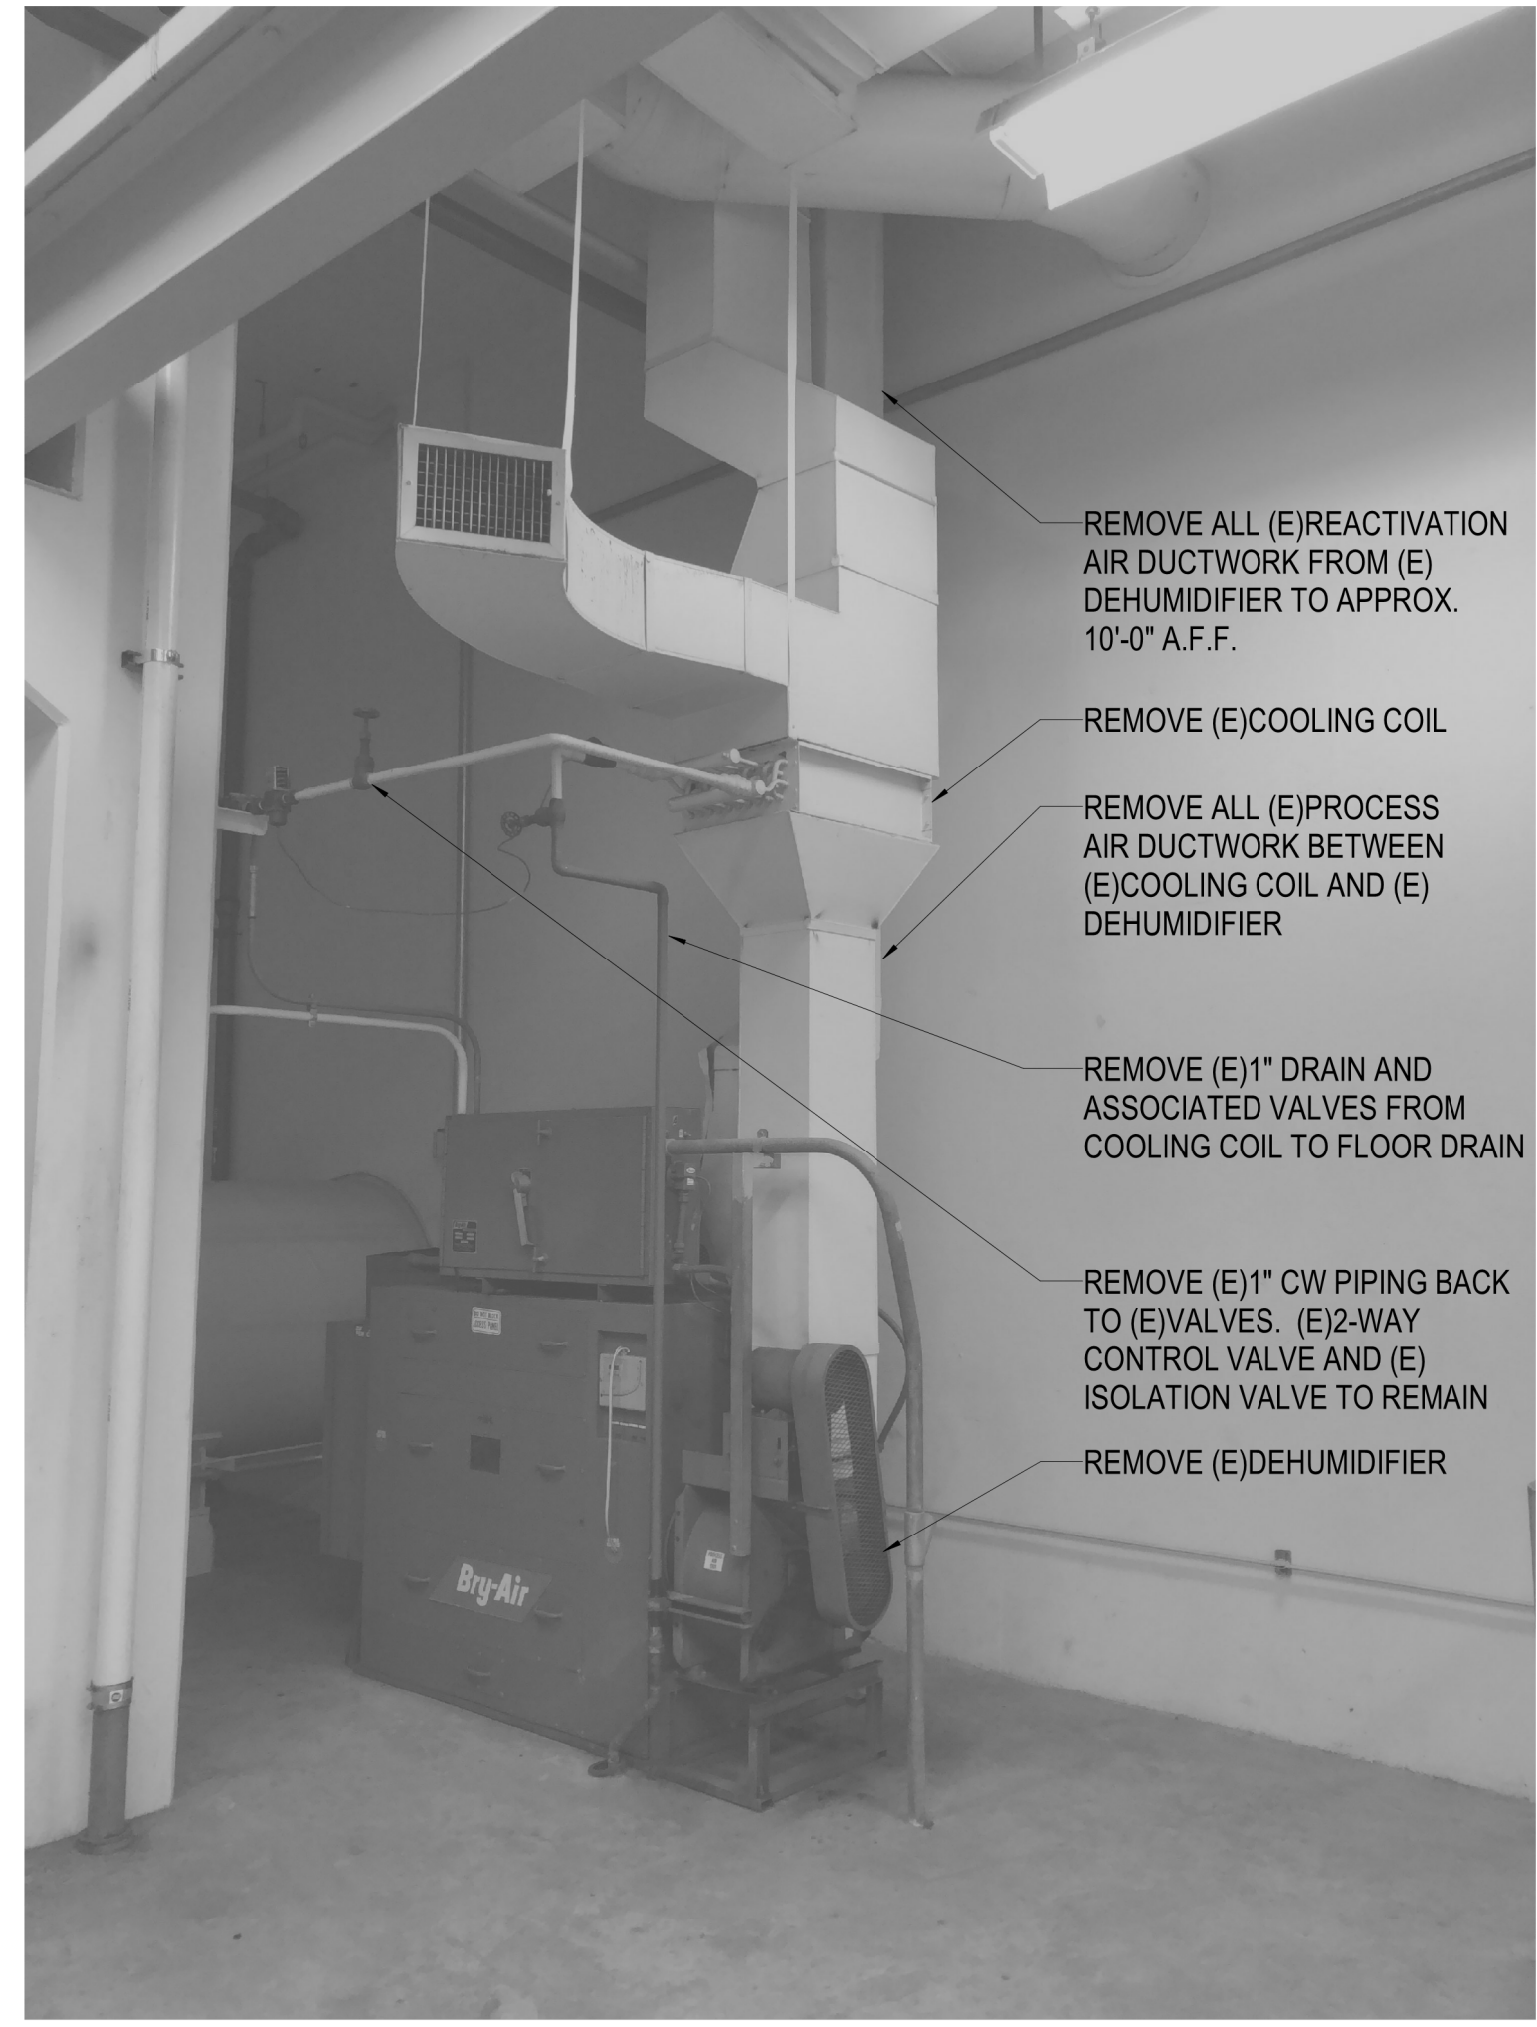

4 **DEHUMIDIFIER 4 DEMO**
NO SCALE **BASE BID**

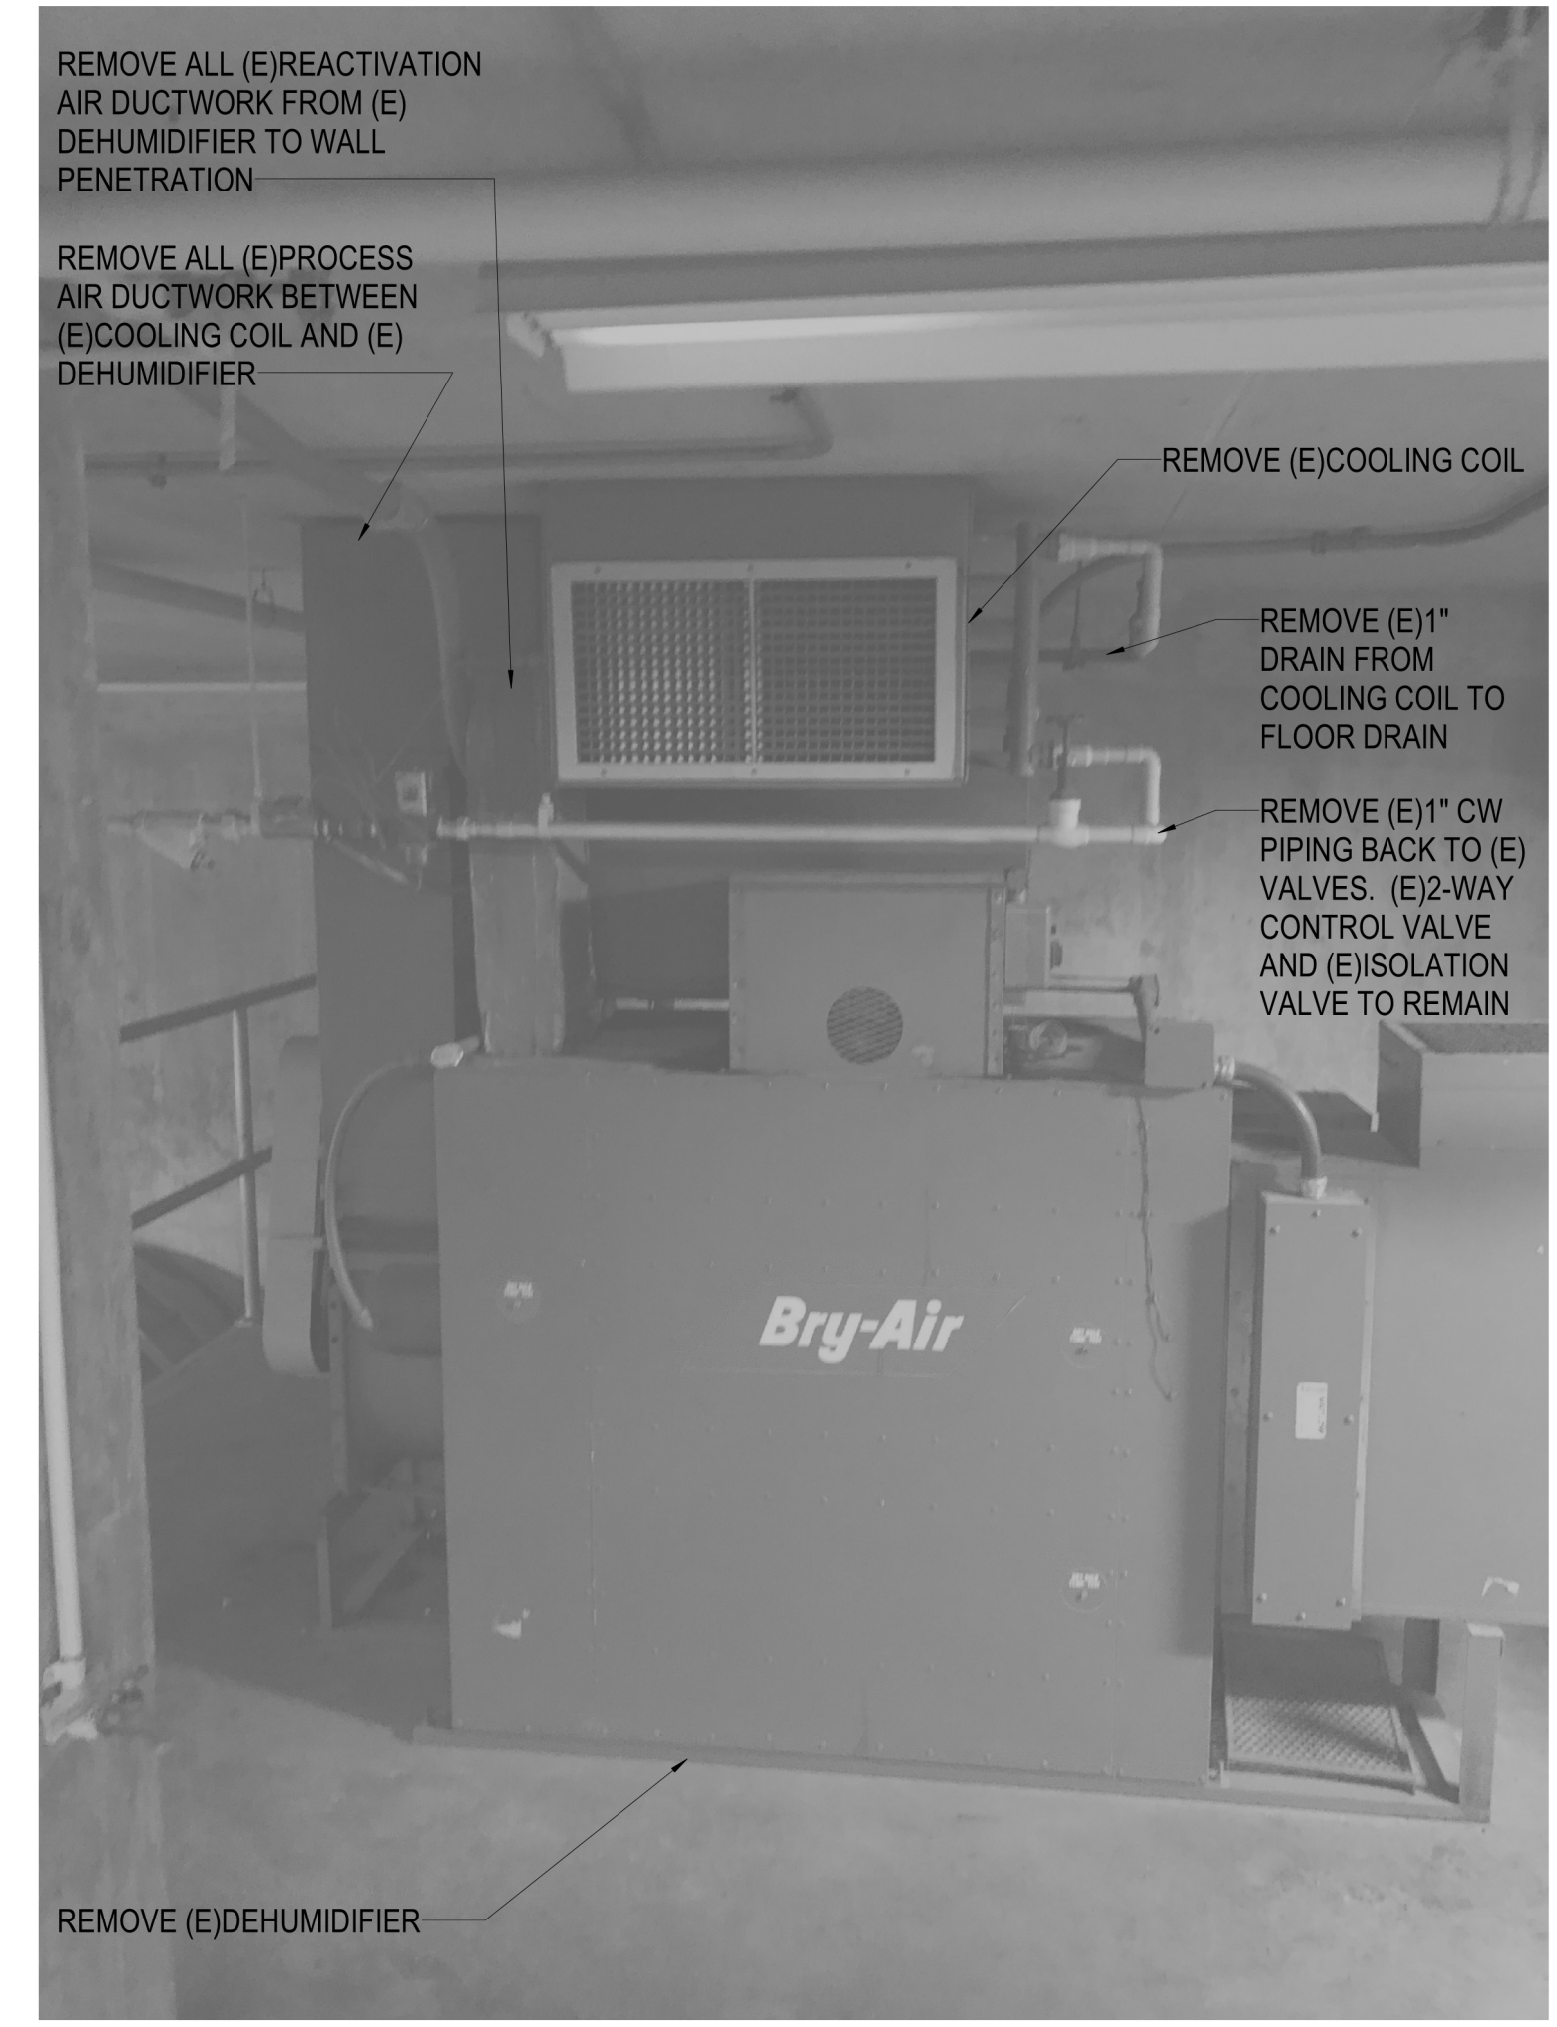

5 **DEHUMIDIFIER 5 DEMO**
NO SCALE **ALT. 1**

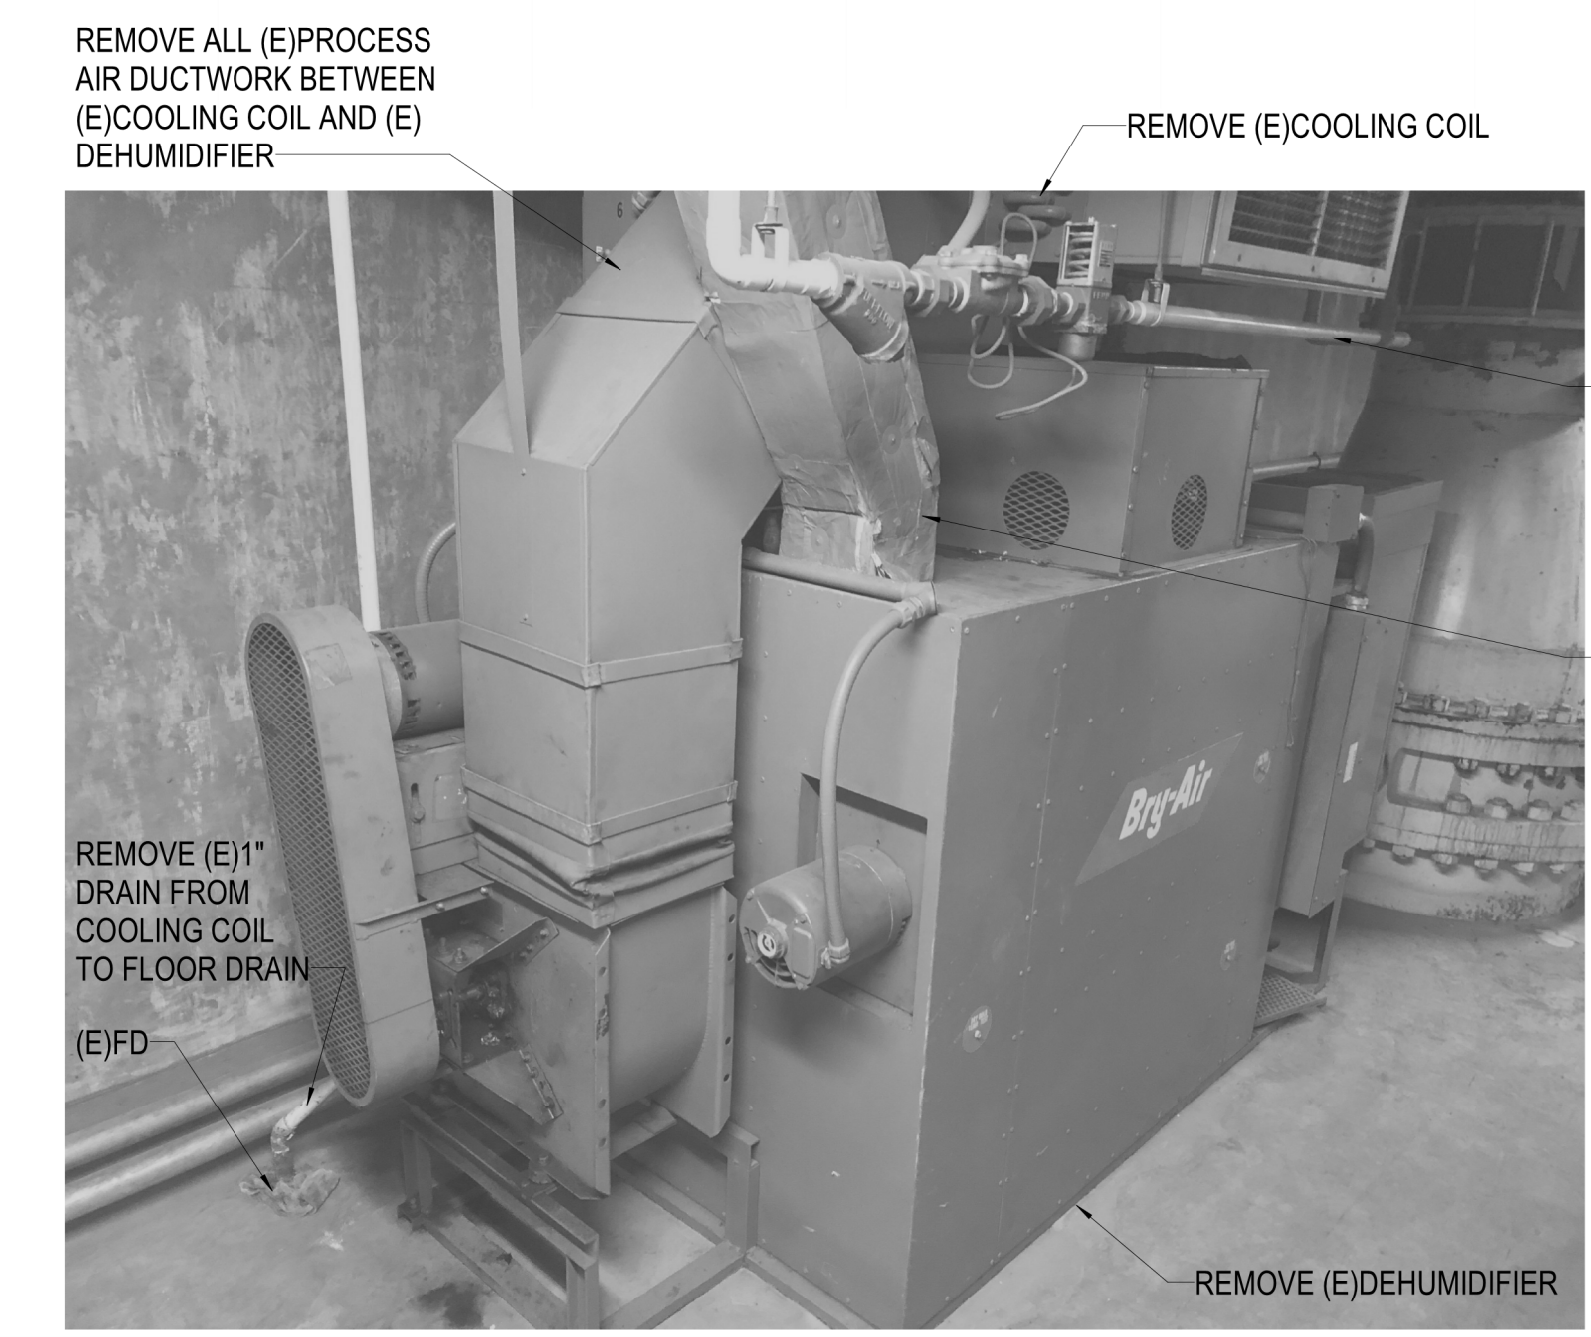

6 **DEHUMIDIFIER 6 DEMO**
NO SCALE **ALT. 2**

GENERAL NOTES - M2.1

- (E)DEHUMIDIFIER-1 AND (E)DEHUMIDIFIER-4 ARE SIMILAR IN CONSTRUCTION. DEMOLITION INTENTION IS SIMILAR FOR BOTH.
- (E)DEHUMIDIFIER-2 AND (E)DEHUMIDIFIER-3 ARE SIMILAR IN CONSTRUCTION AND ORIENTATION IN ROOM. DEMOLITION INTENTION IS SIMILAR FOR BOTH.
- (E)DEHUMIDIFIER-5 AND (E)DEHUMIDIFIER-6 ARE SIMILAR IN CONSTRUCTION AND ORIENTATION IN ROOM. DEMOLITION INTENTION IS SIMILAR FOR BOTH.