



Sheet 11 of 15 - 2019 9:23:19 AM by CP
 Plot Scale: 1" = 15'-0" 11/15/2019 12:07:04 PM by KURTIS DEKAT
 U:\Wichita-Civil\2017\170551\Drawings\170551-000-12C-VALLEY GUTTER PLAN-COURT

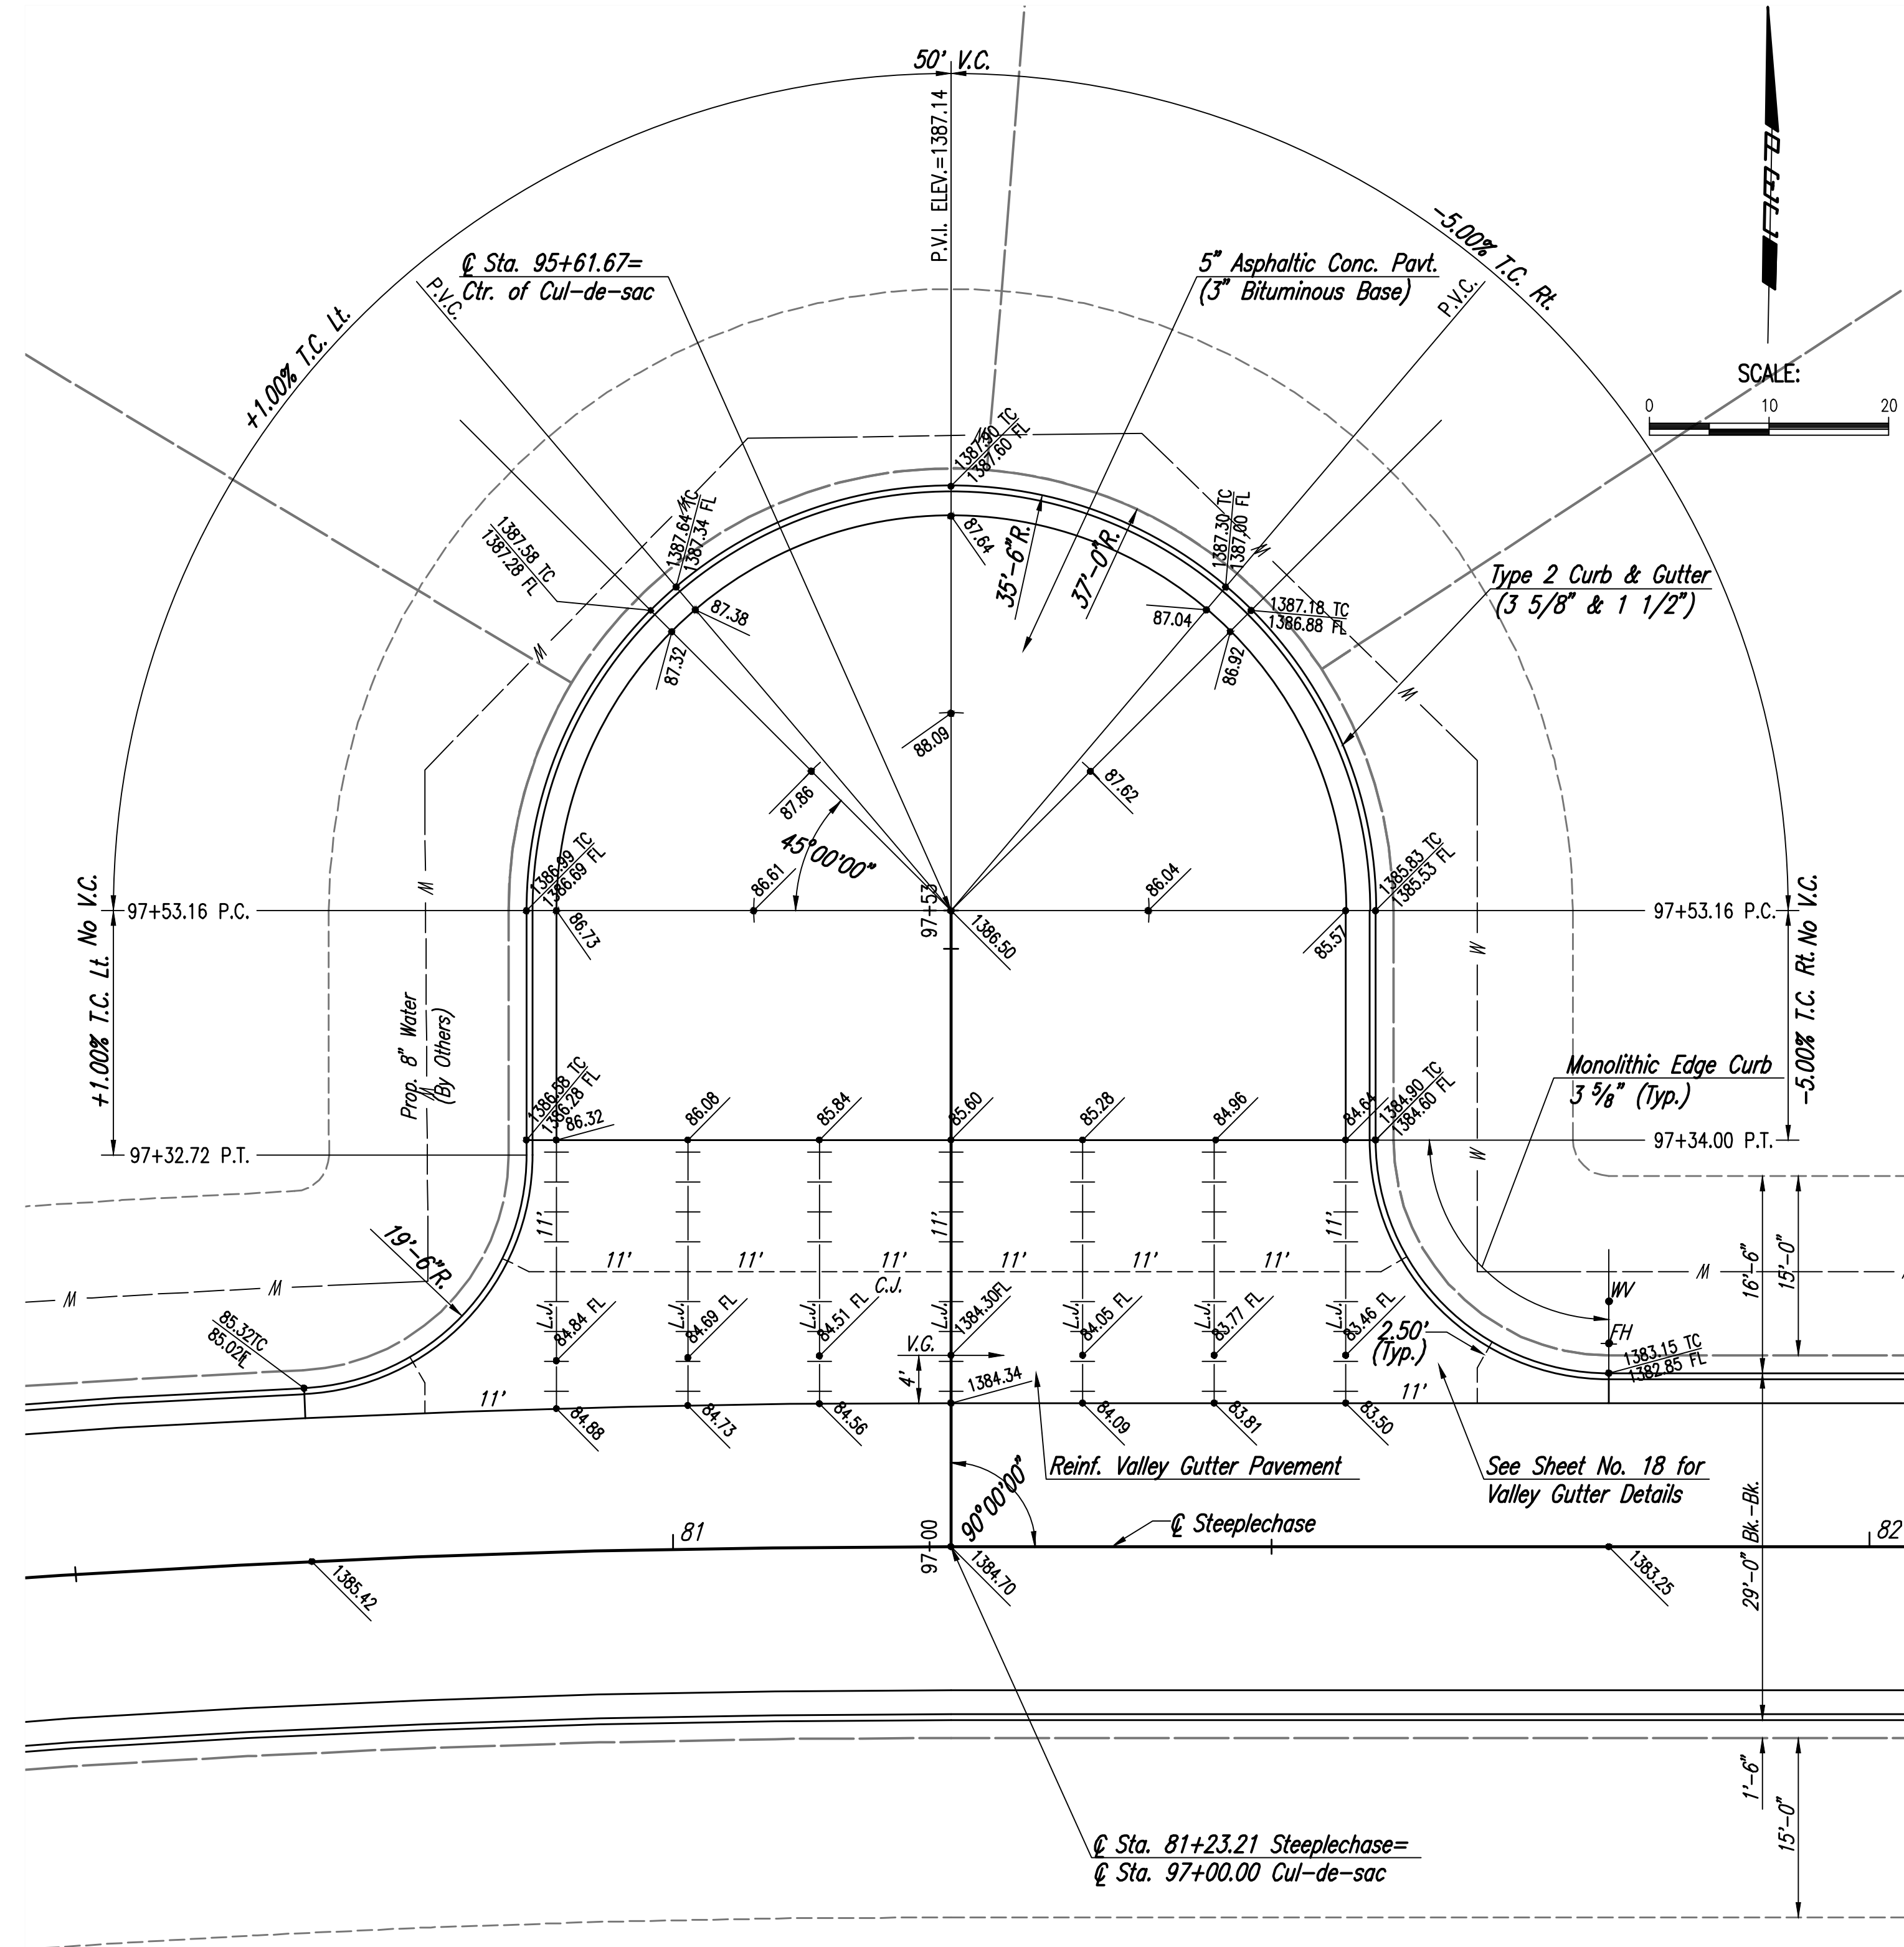

INTERSECTION-CUL-DE-SAC

See Sh. No. 16 and 18 for Details.

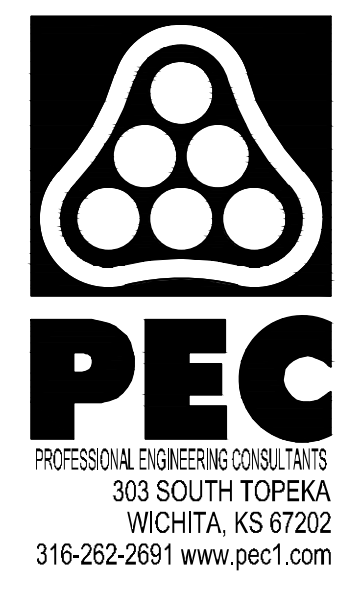

PAVING INCIDENTAL DRAINAGE IMPROVEMENTS THE VILLAS AT OAK CREEK PHASE 1
 GARY JANZEN, P.E. - CITY ENGINEER
 CITY OF WICHITA PROJECT NO. 472-2019-085583

Issue:	
JOB NO.	170551
DATE	NOVEMBER, 2019
PM	BMM
DESIGNED BY	AKL
DRAWN BY	BJS, CP
CHECKED BY	BMM

VALLEY GUTTER PLAN-CUL-DE-SAC