



Sheet 11 of 15 - 2019 9:27:24 AM by CP
 Plot Scale: 1" = 15'-2019 12:06:15 PM by KURTIS DEKAT
 U:\Wichita-Civil\2017\170551\Drawings\170551-000-13C-VALLEY GUTTER PLANS

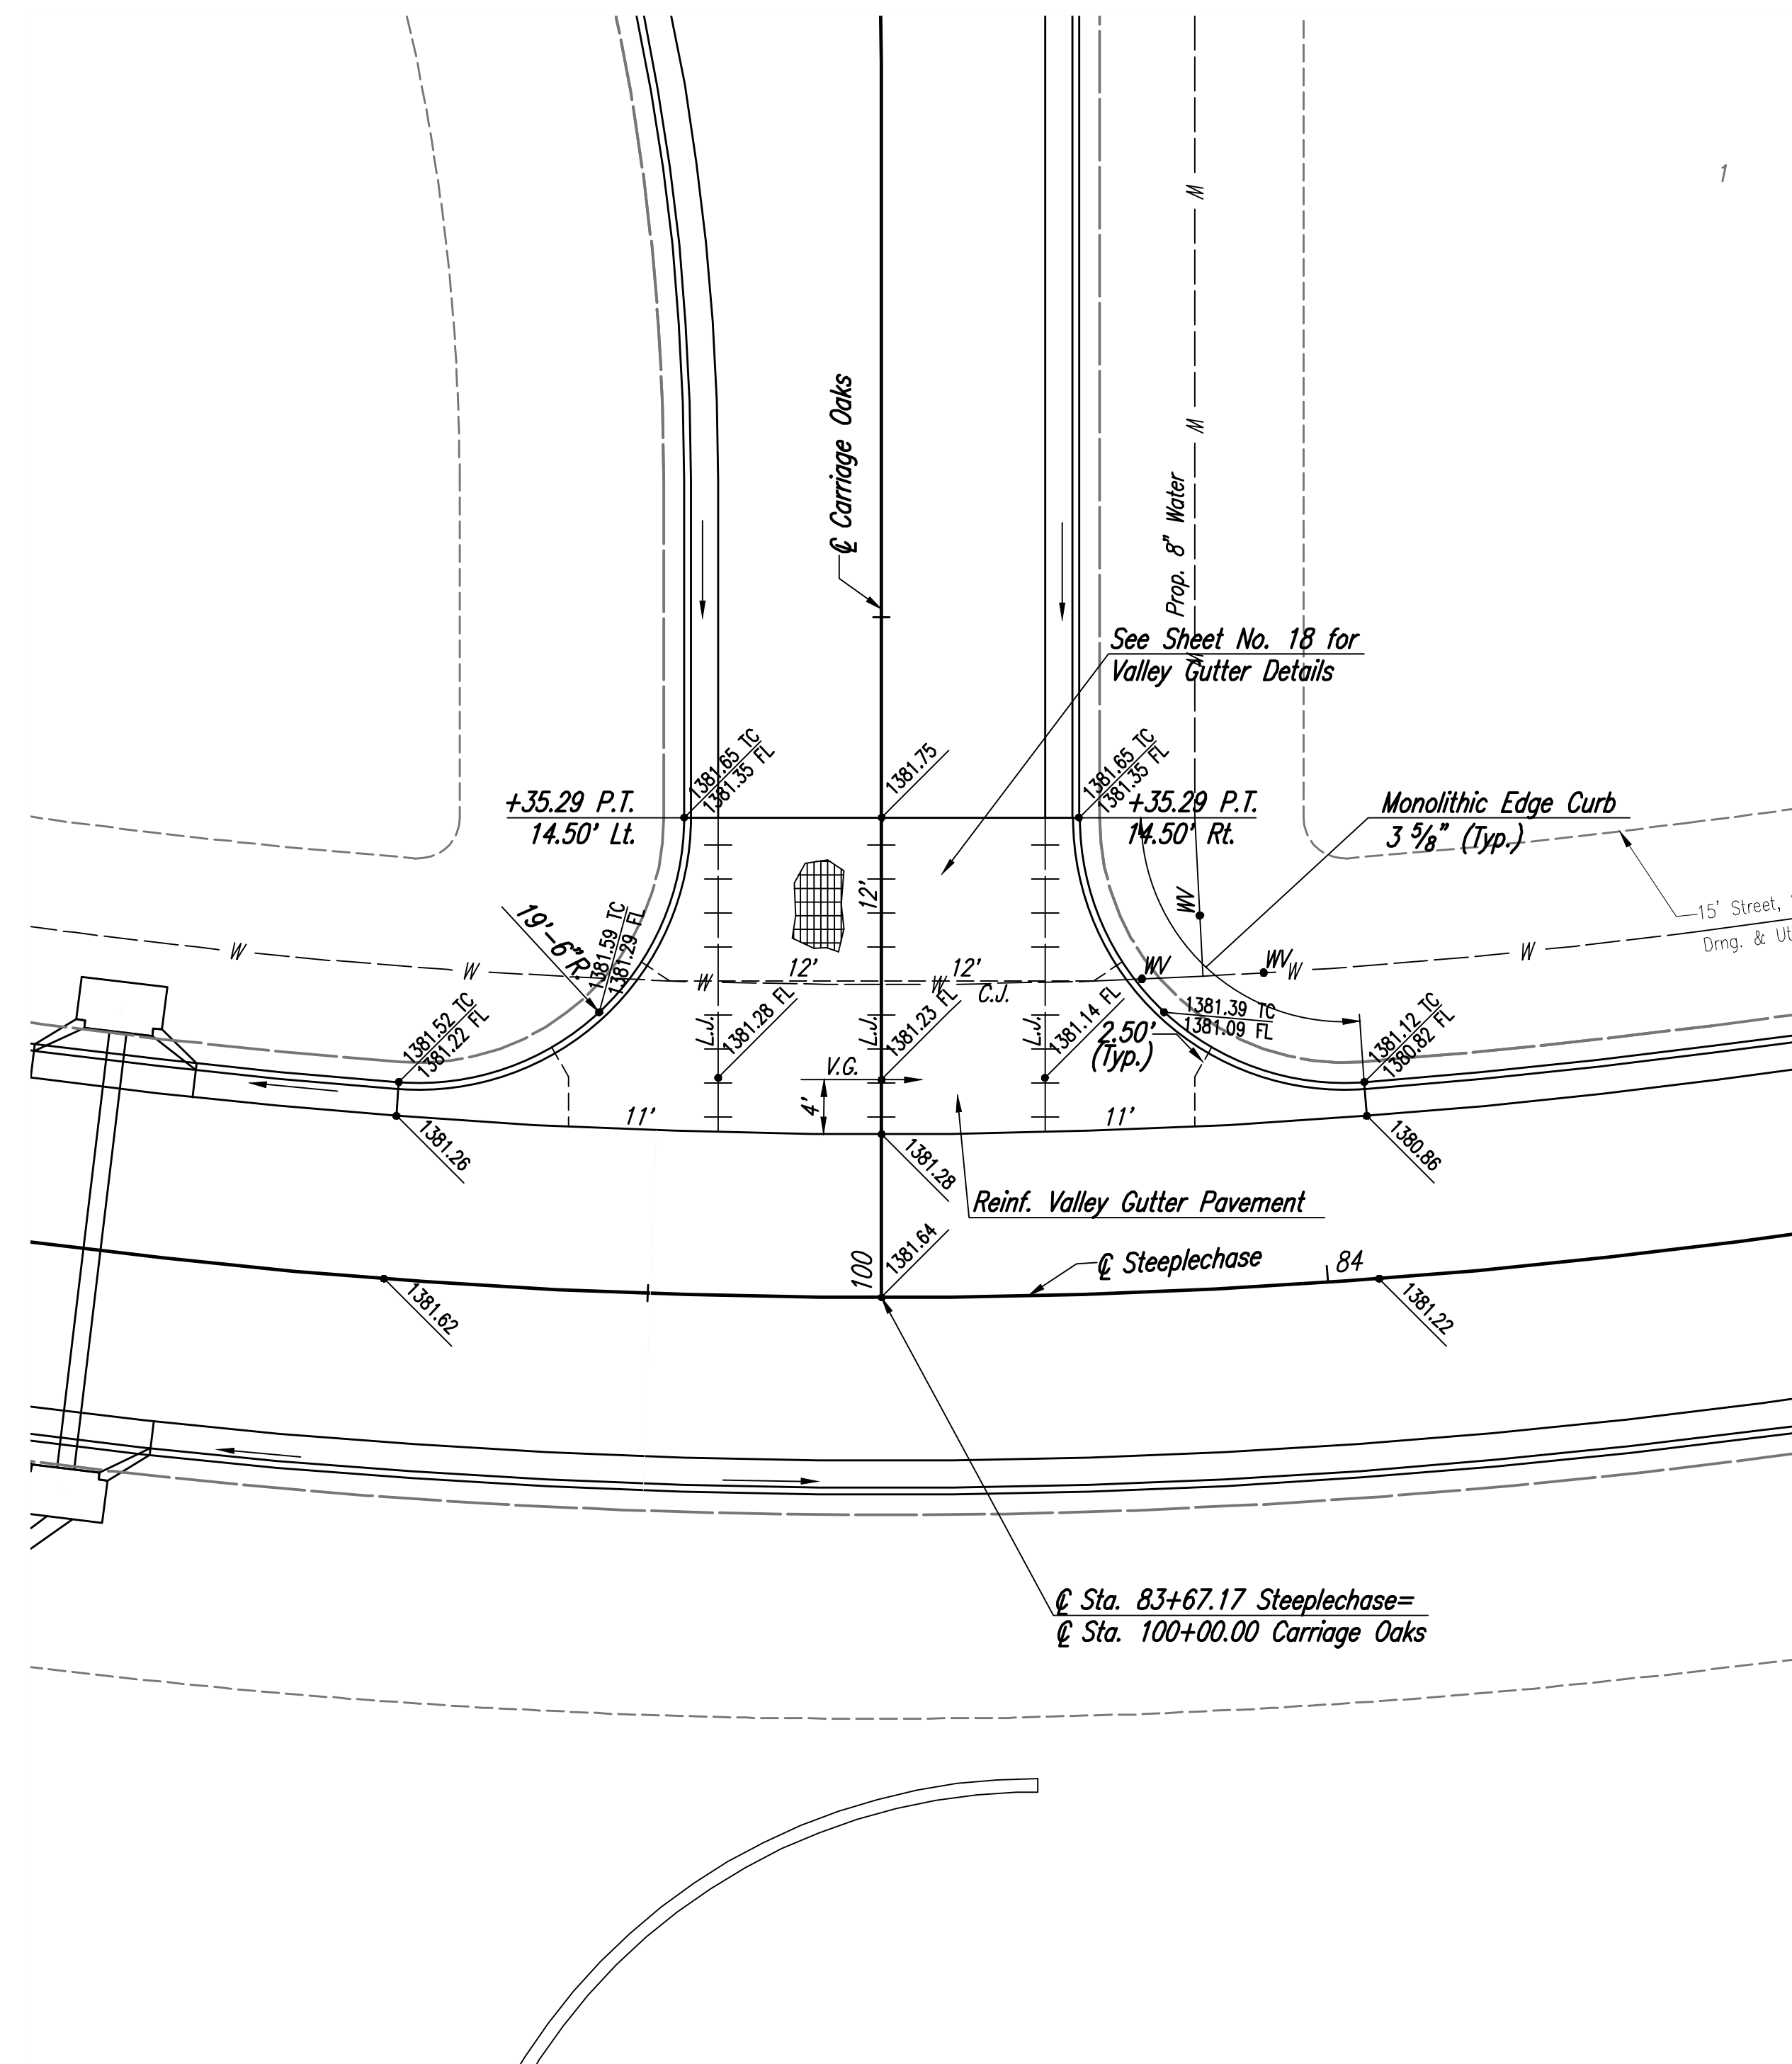

VALLEY GUTTER

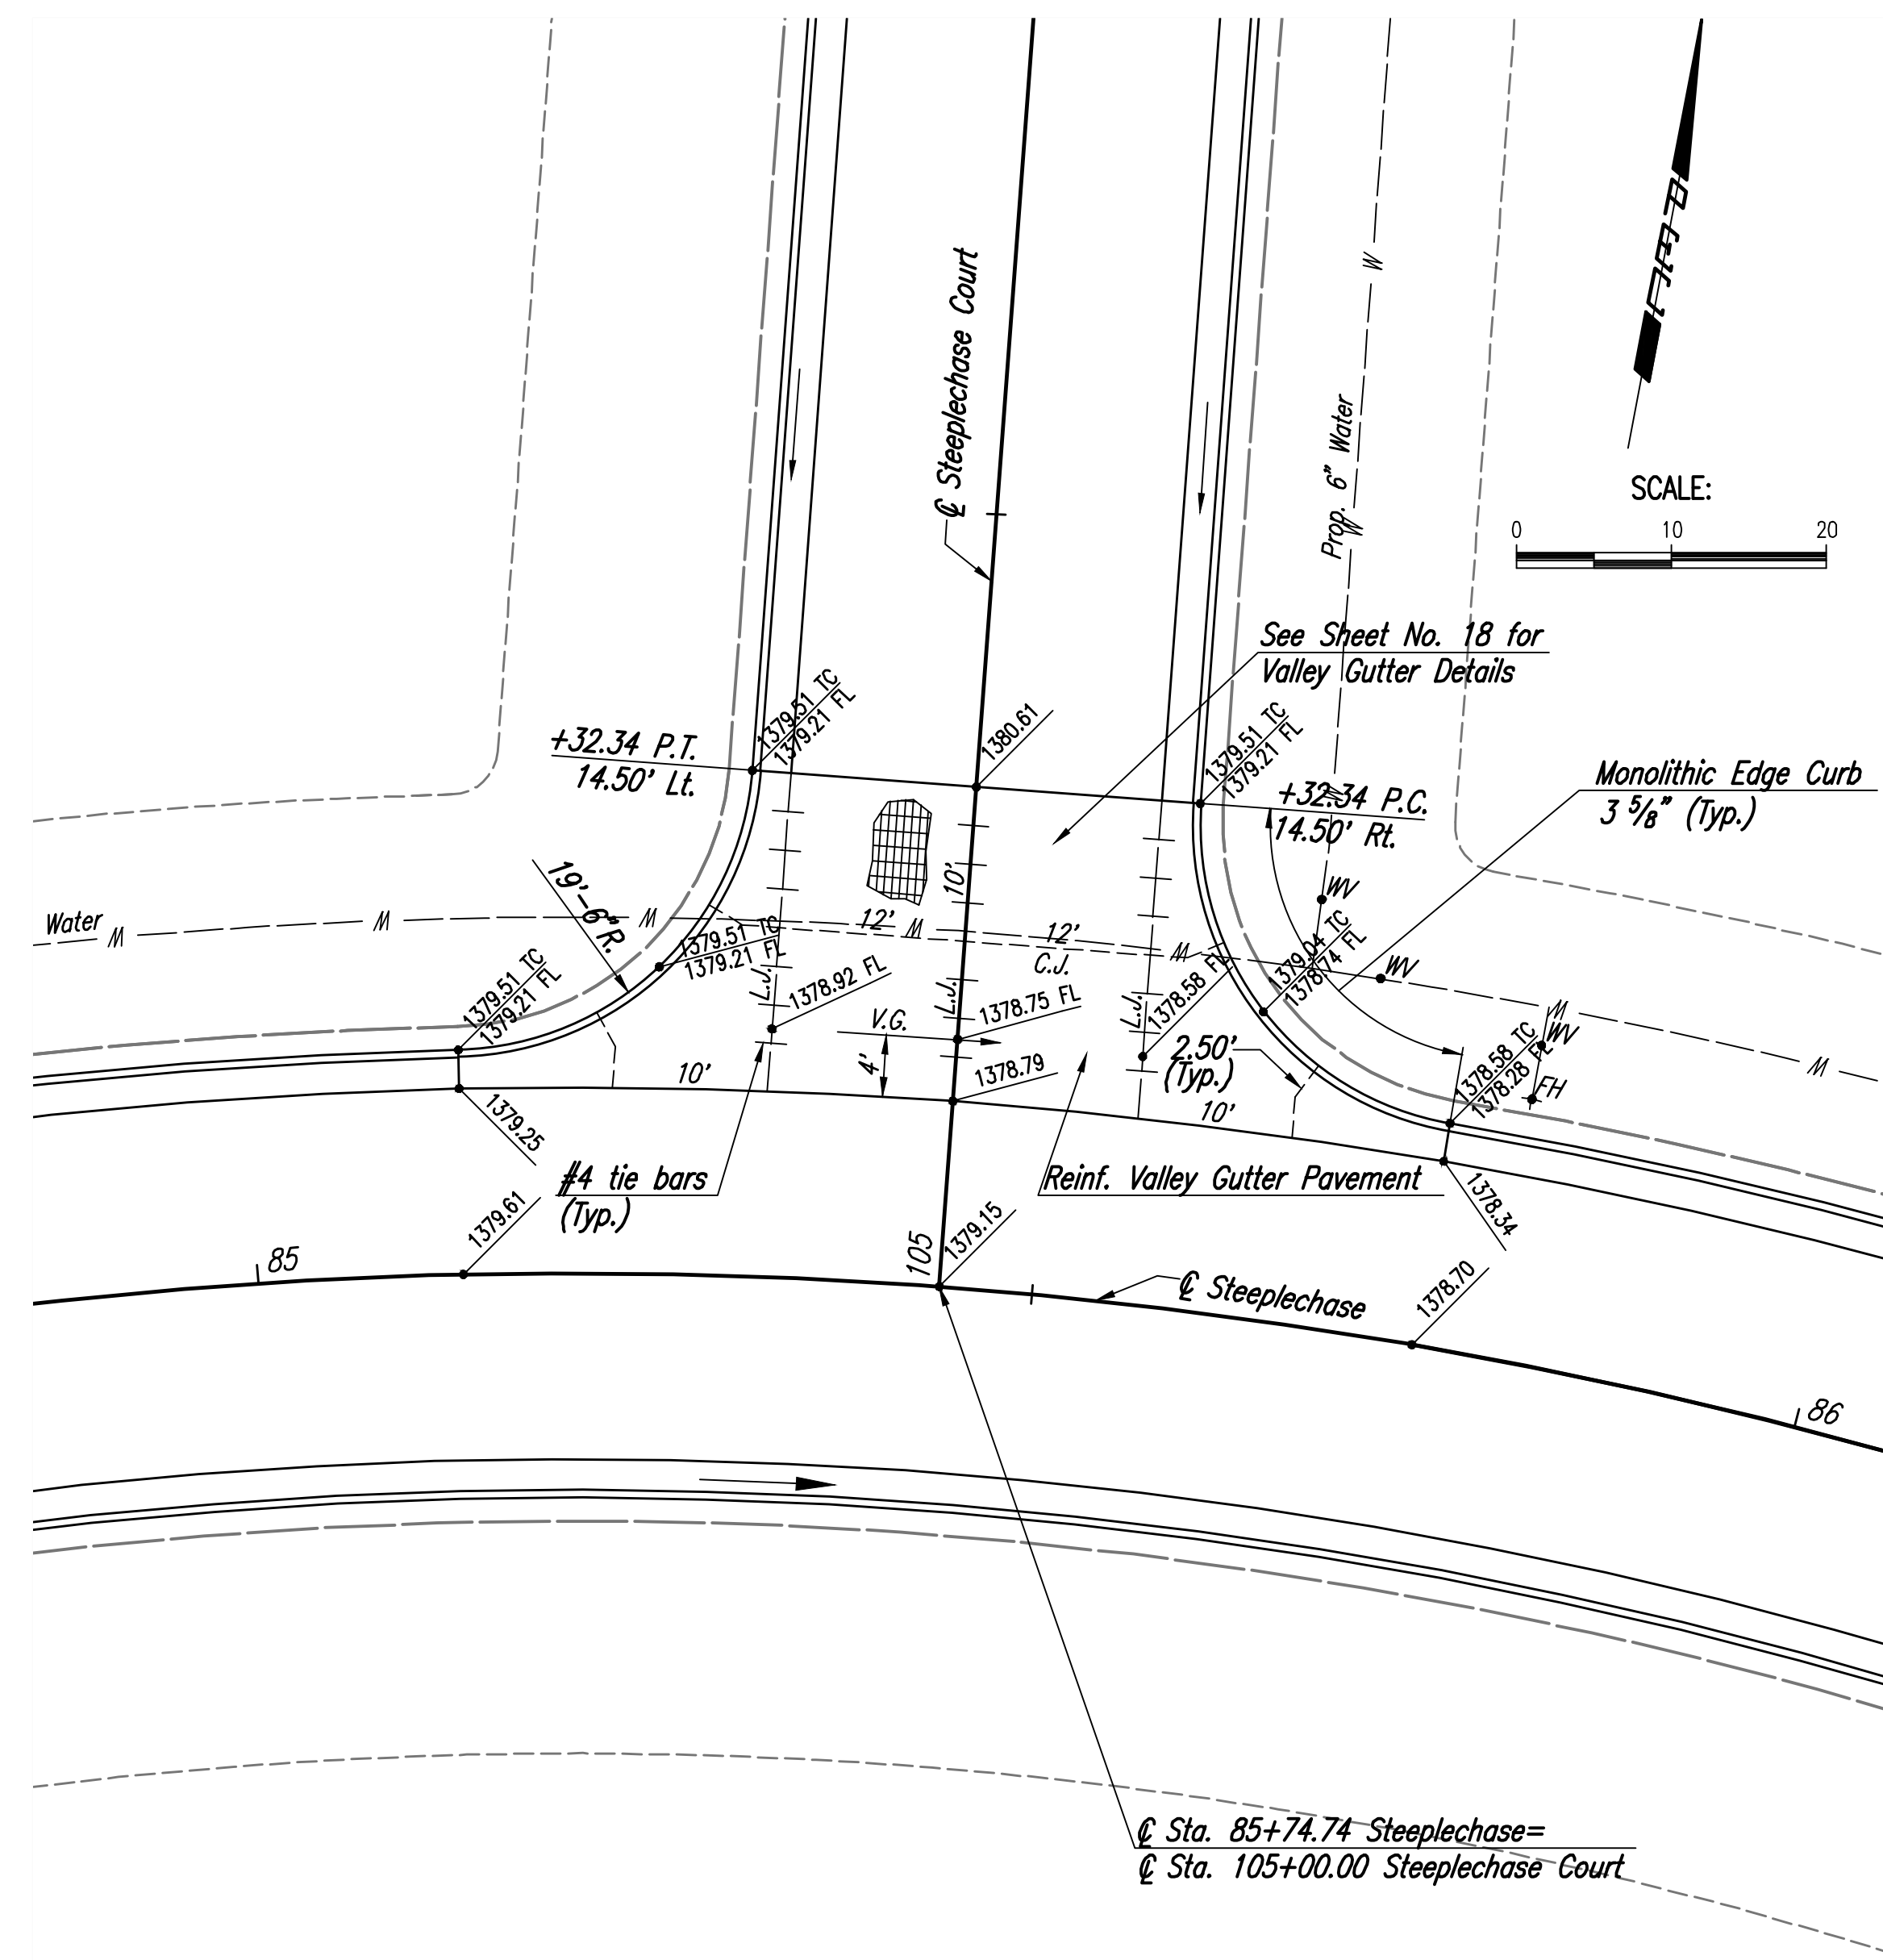

VALLEY GUTTER

See Sh. No. 16 and 18 for Details.



PAVING INCIDENTAL DRAINAGE IMPROVEMENTS THE VILLAS AT OAK CREEK PHASE 1
 GARY JANZEN, P.E. - CITY ENGINEER
 CITY OF WICHITA PROJECT NO. 472-2019-0855583

Issue:	

JOB NO.	170551
DATE	NOVEMBER, 2019
PM	BMM
DESIGNED BY	AKL
DRAWN BY	BJS, CP
CHECKED BY	BMM

VALLEY GUTTER PLANS - STEEPLCHASE