



Sheet 11 of 15 - 2019 7:47:00 AM by CP  
 Proj. Scales: 1"=15'-2019 12:00:27 PM by KURTIS DEKAT  
 U:\Wichita-Civil\2017\170551\Drawings\170551-000-14C-VALLEY GUTTER PLAN-CARRIAGE OAKS

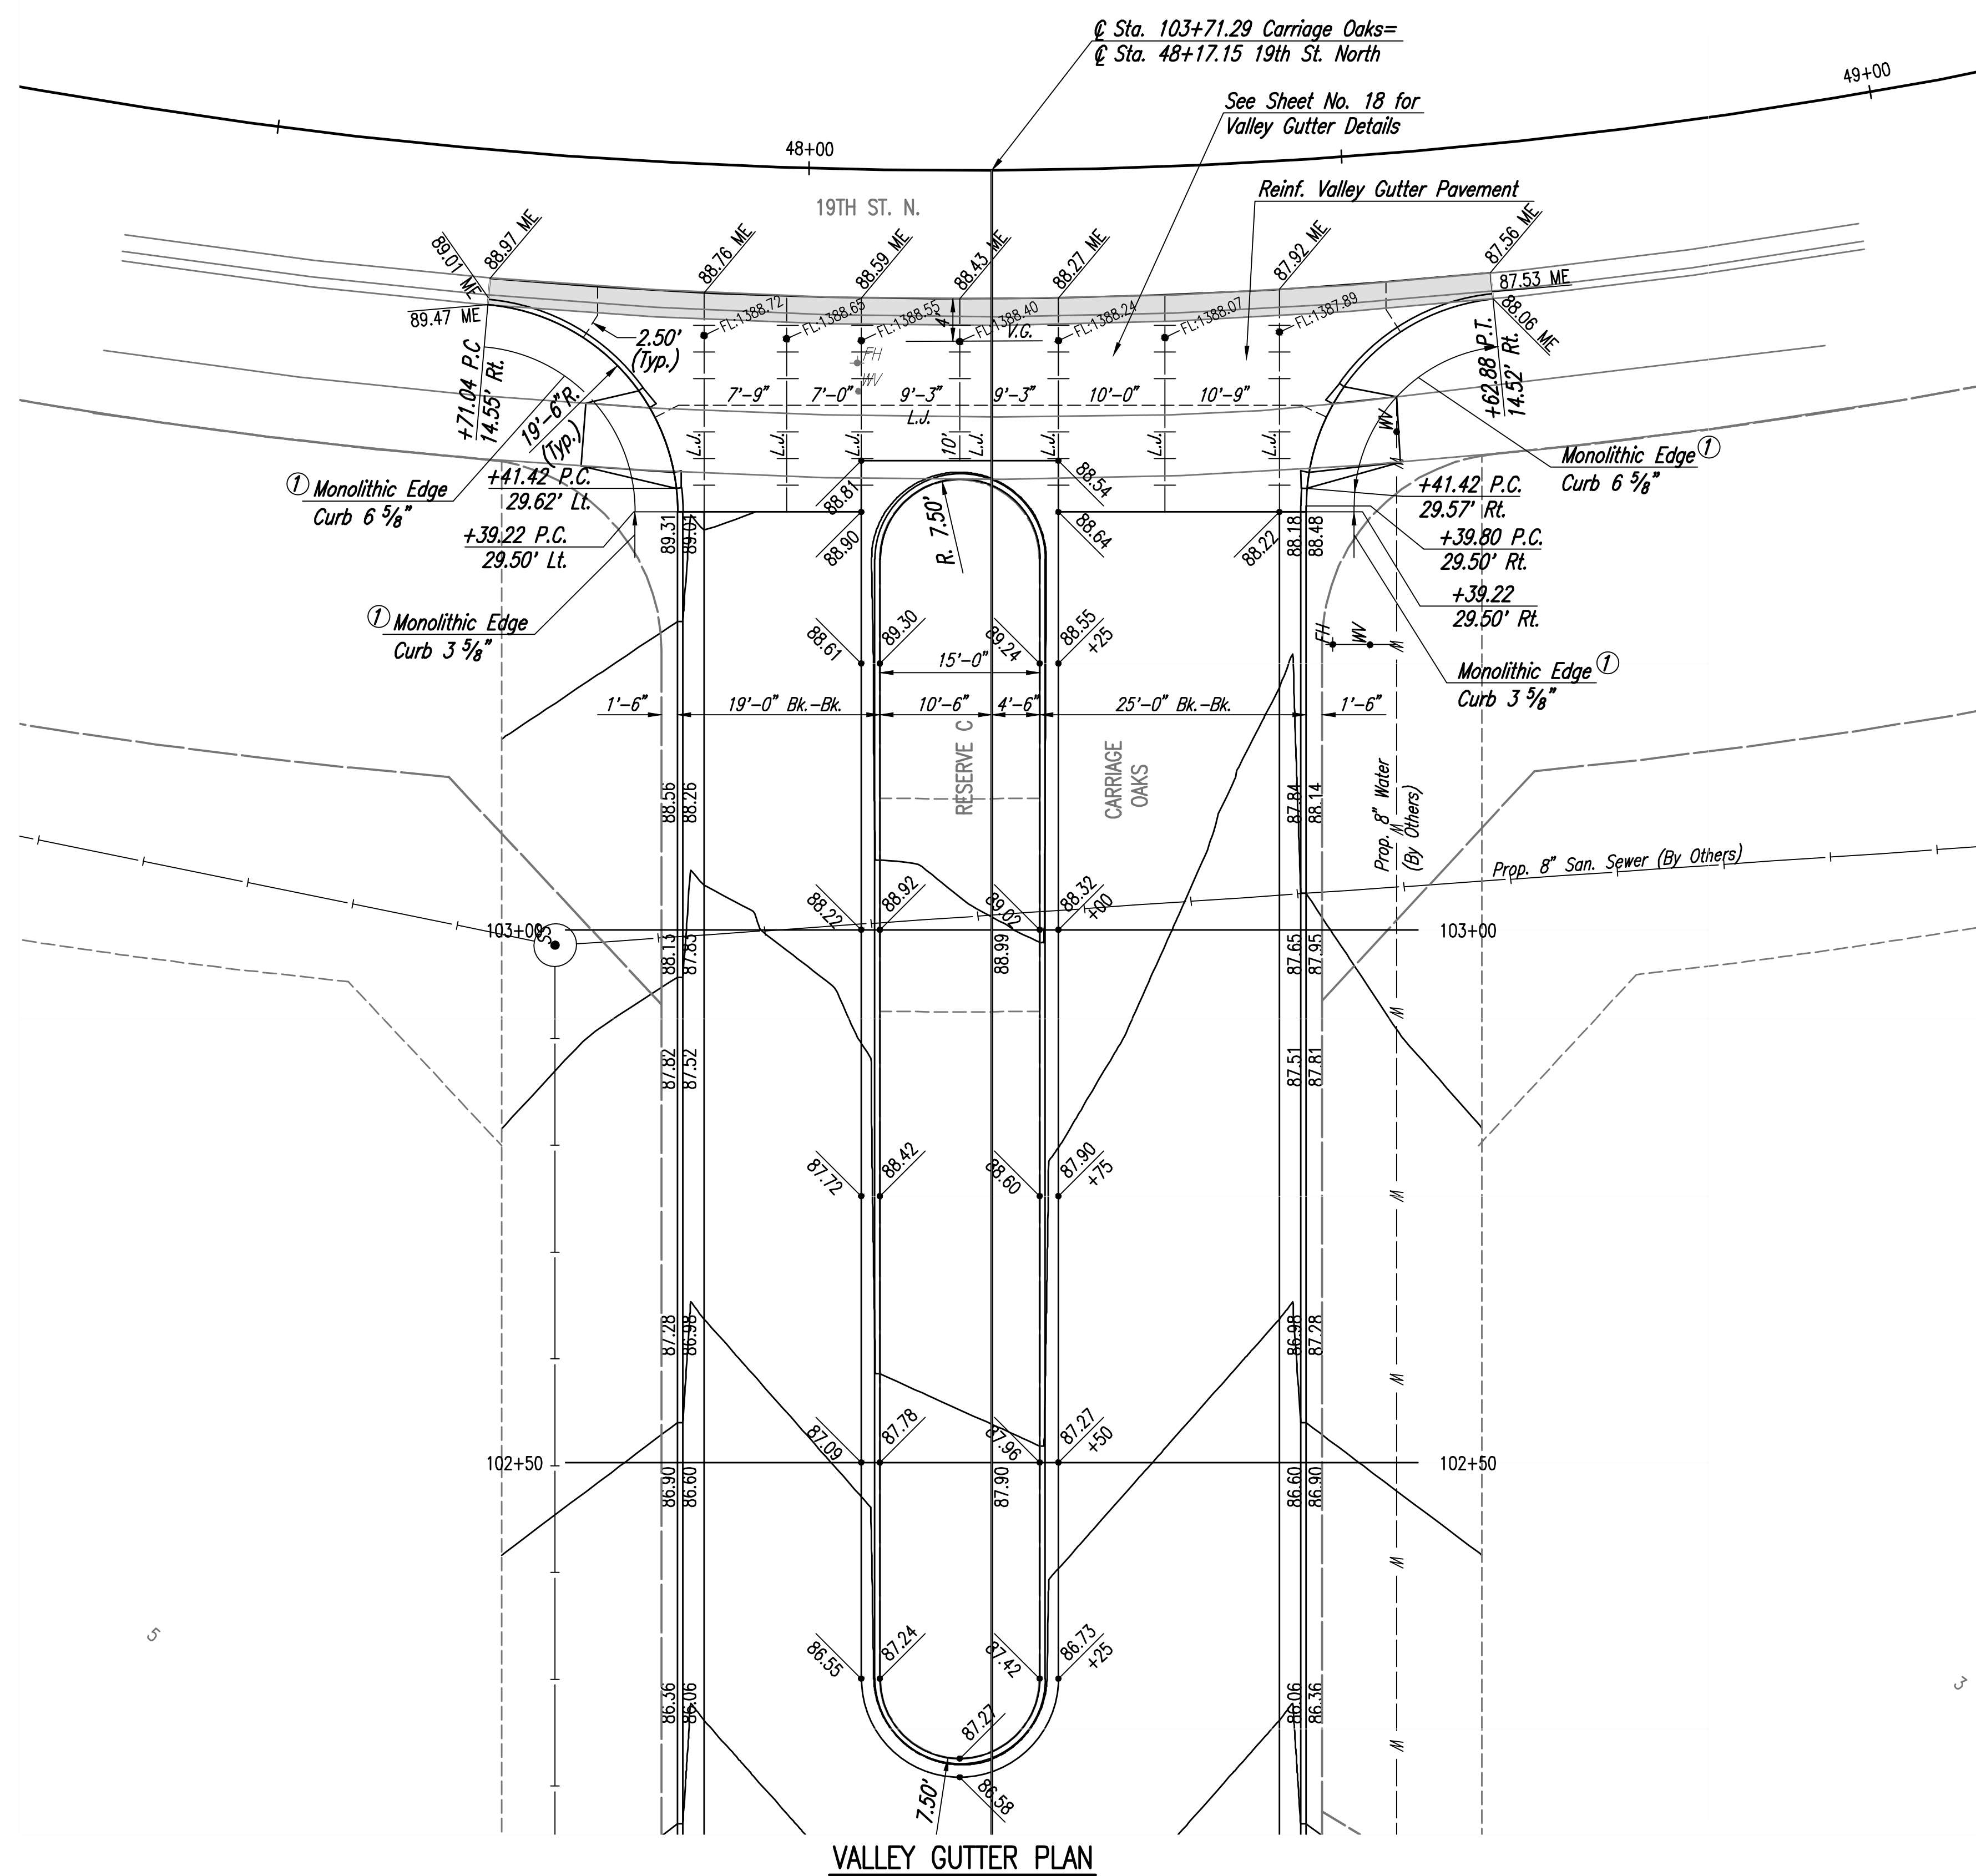

VALLEY GUTTER PLAN

① See Sh. No. 16 and 18 for Details.

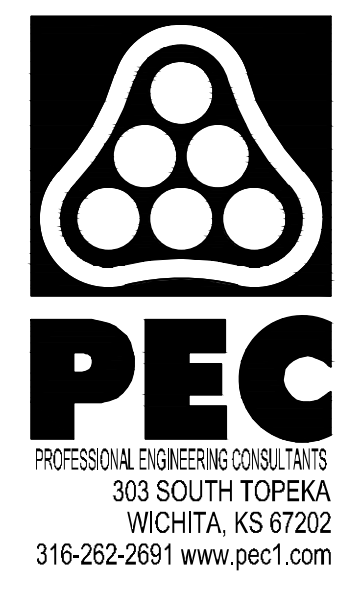

PAVING INCIDENTAL  
 DRAINAGE IMPROVEMENTS  
 THE VILLAS AT OAK CREEK  
 PHASE 1

GARY JANZEN, P.E. - CITY ENGINEER  
 CITY OF WICHITA PROJECT NO. 472-2019-085583

Issue:	

JOB NO.	170551
DATE	NOVEMBER, 2019
PM	BMM
DESIGNED BY	AKL
DRAWN BY	BJS, CP
CHECKED BY	BMM

VALLEY GUTTER  
 PLAN-CARRIAGE OAKS