



Sheet 11 of 15 - 2019 10:56:45 AM by CP
 Plot Scale 1:1 11/15/2019 12:03:35 PM by KURTIS DEKAT
 U:\Wichita-Civil\2017\170551\Drawings\170551-000-230-SWS LINE NO. 6

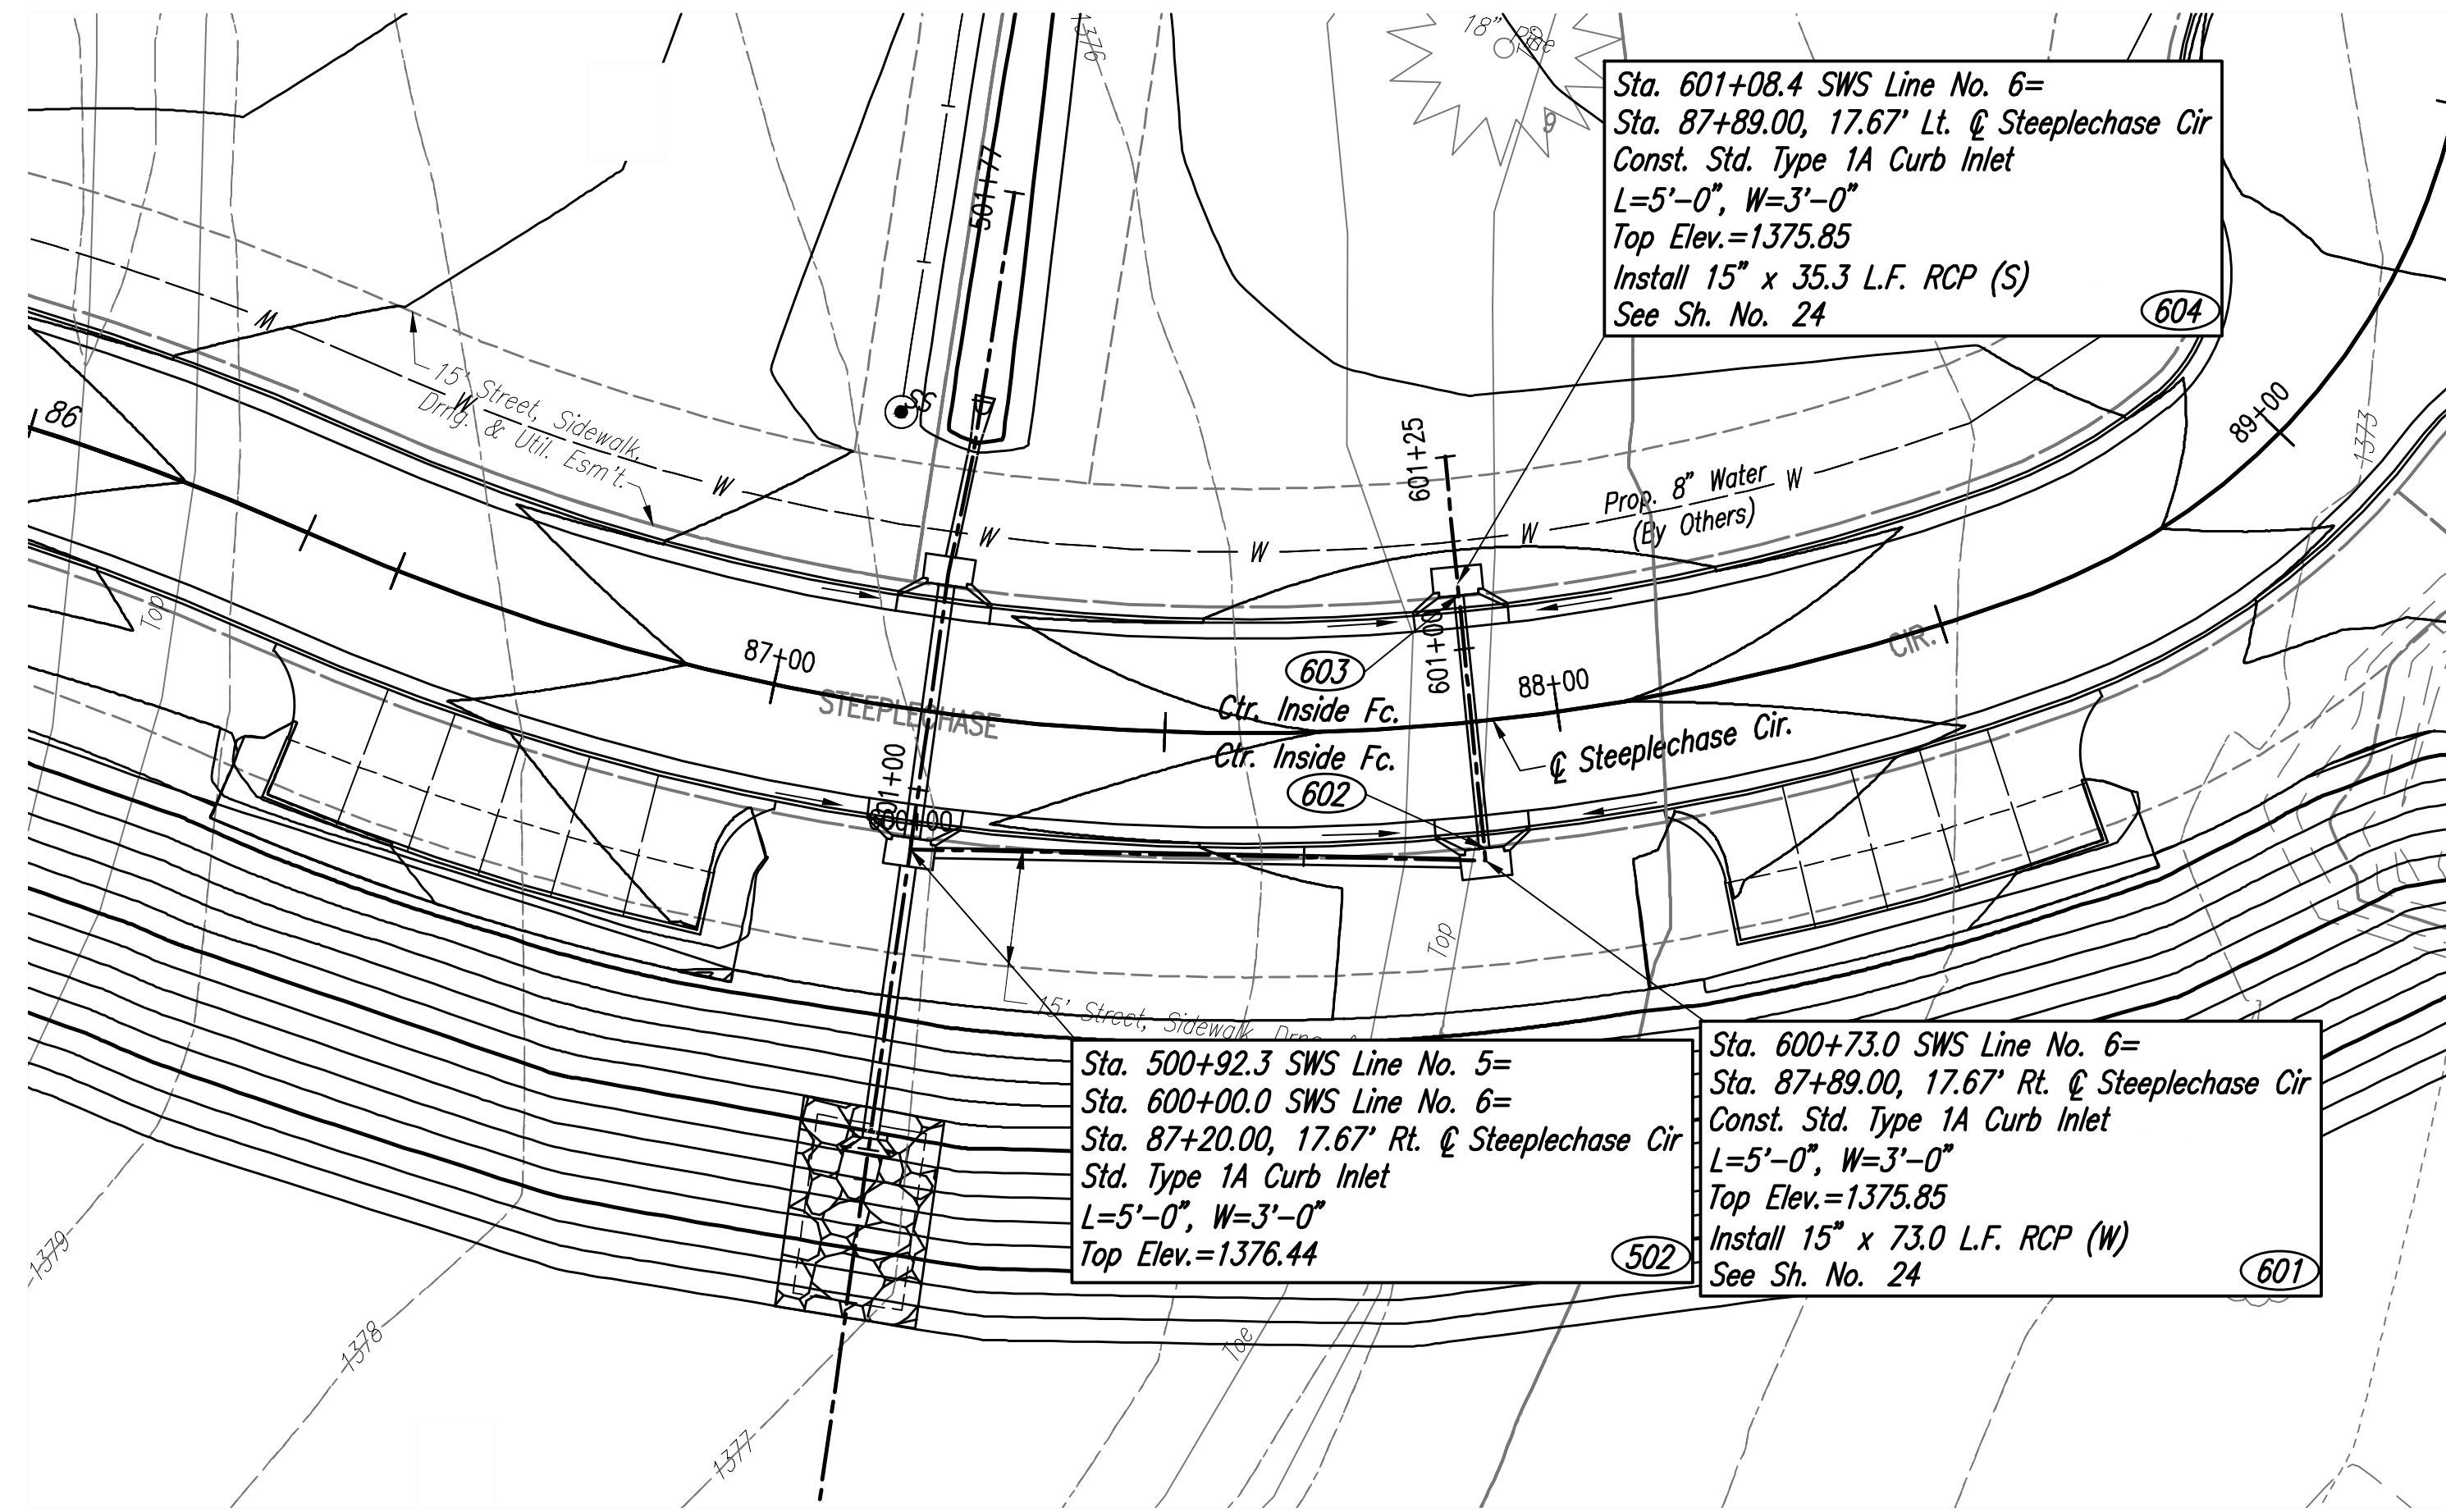

COORDINATE LIST		
POINT	NORTHING	EASTING
502	384,836.5372	2,373,469.4075
601	384,852.5569	2,373,540.6605
602	384,853.9741	2,373,540.1590
603	384,884.4553	2,373,529.3727
604	384,885.8725	2,373,528.8712

502 - Coordinate Point

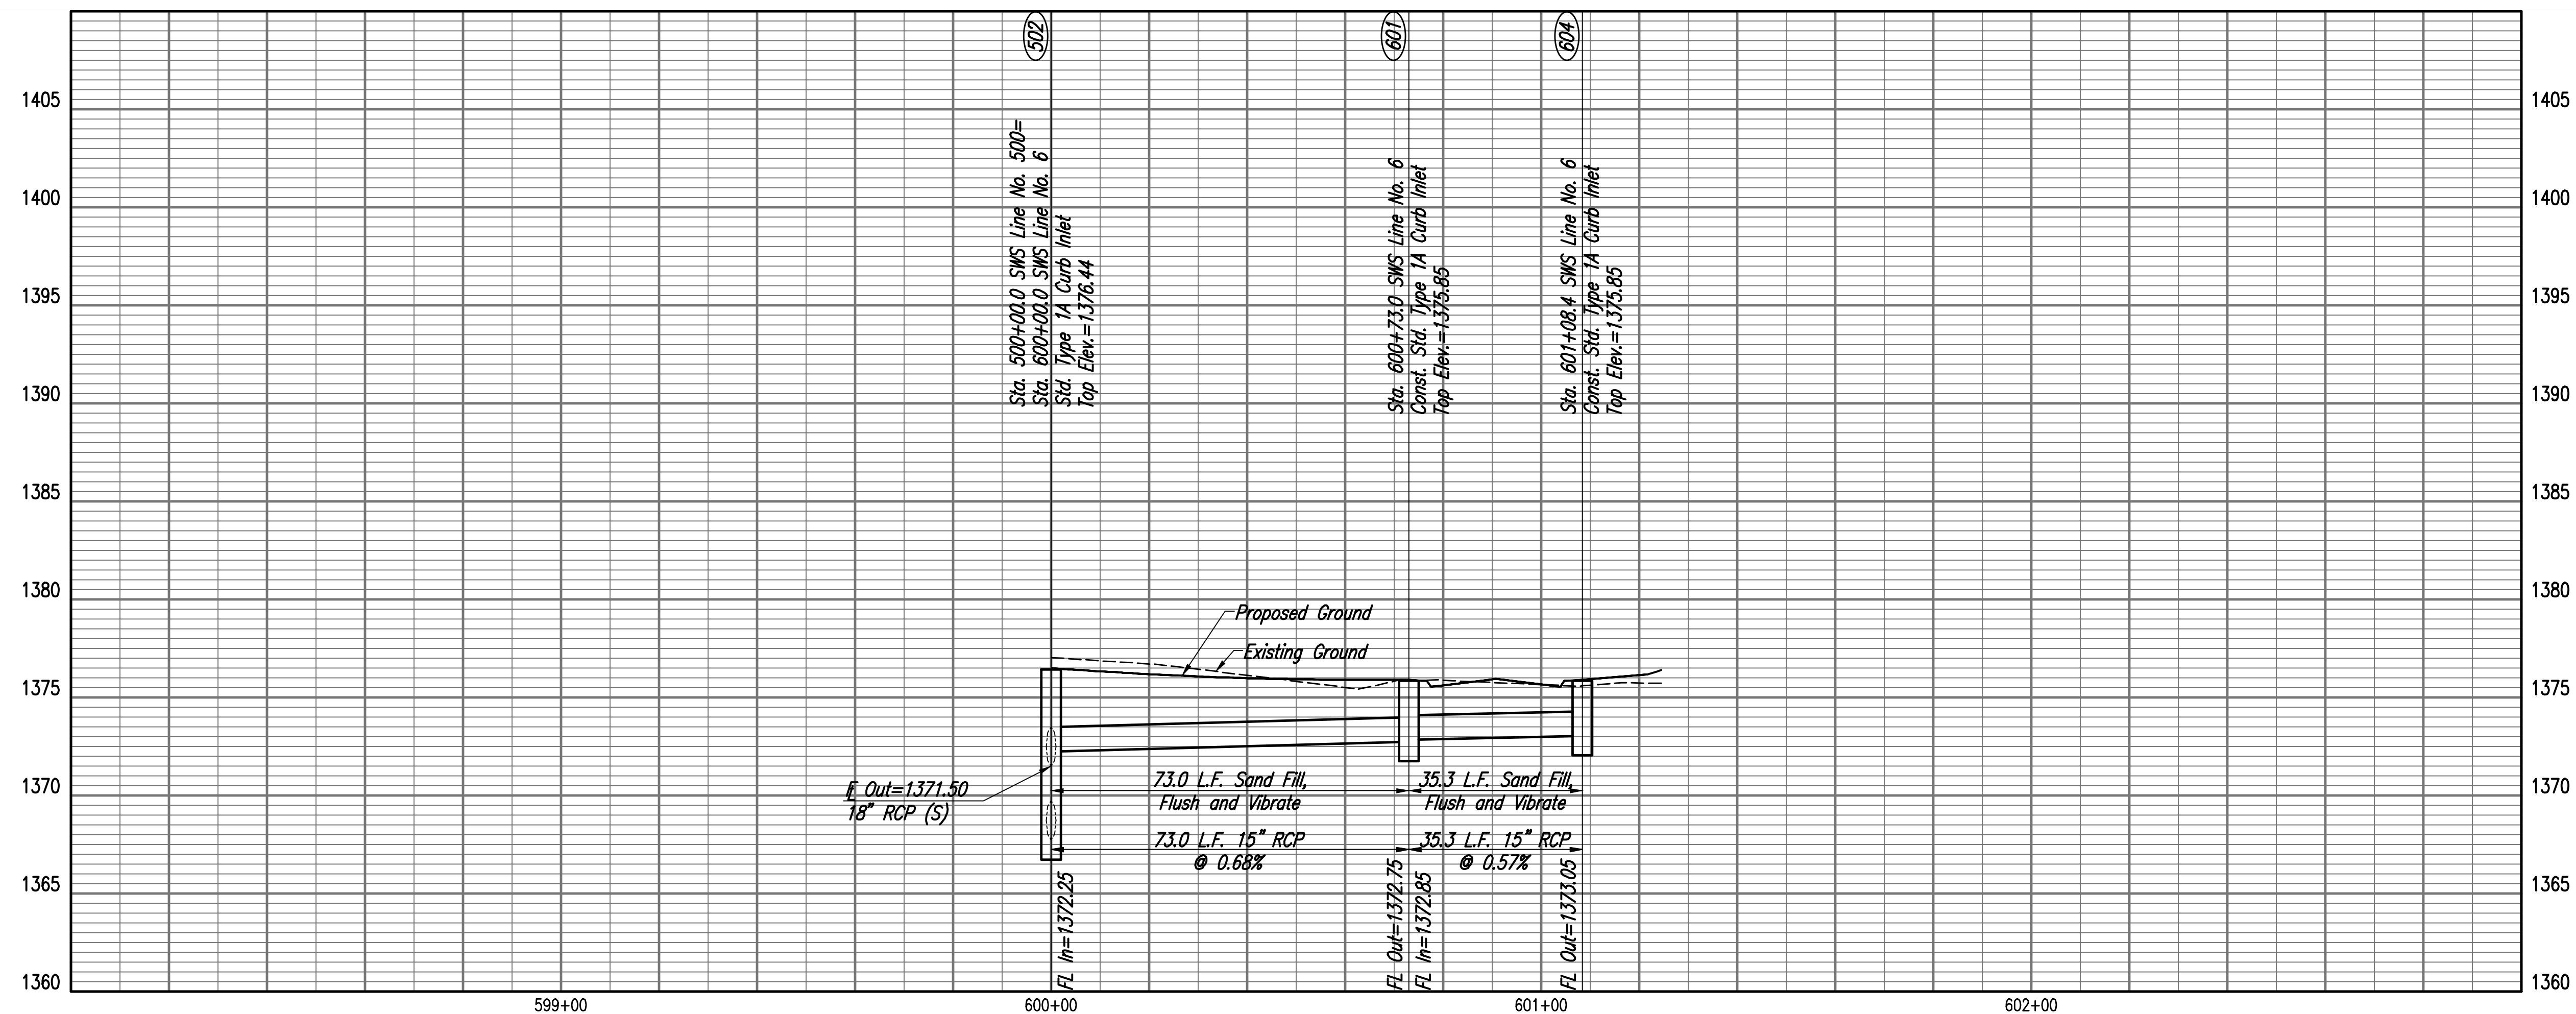

PAVING INCIDENTAL DRAINAGE IMPROVEMENTS THE VILLAS AT OAK CREEK PHASE 1
 GARY JANZEN, P.E. - CITY ENGINEER
 CITY OF WICHITA PROJECT NO. 472-2019-085583

Issue:	
JOB NO.	170551
DATE	NOVEMBER, 2019
PM	BMM
DESIGNED BY	AKL
DRAWN BY	BJS, CP
CHECKED BY	BMM