


STATE	PROJECT NO.	YEAR	SHEET NO.	TOTAL SHEETS
KANSAS	170551-000	2019	39	51

1" = 5' VERT.  
1" = 5' HORIZ.  
STEEPLECHASE

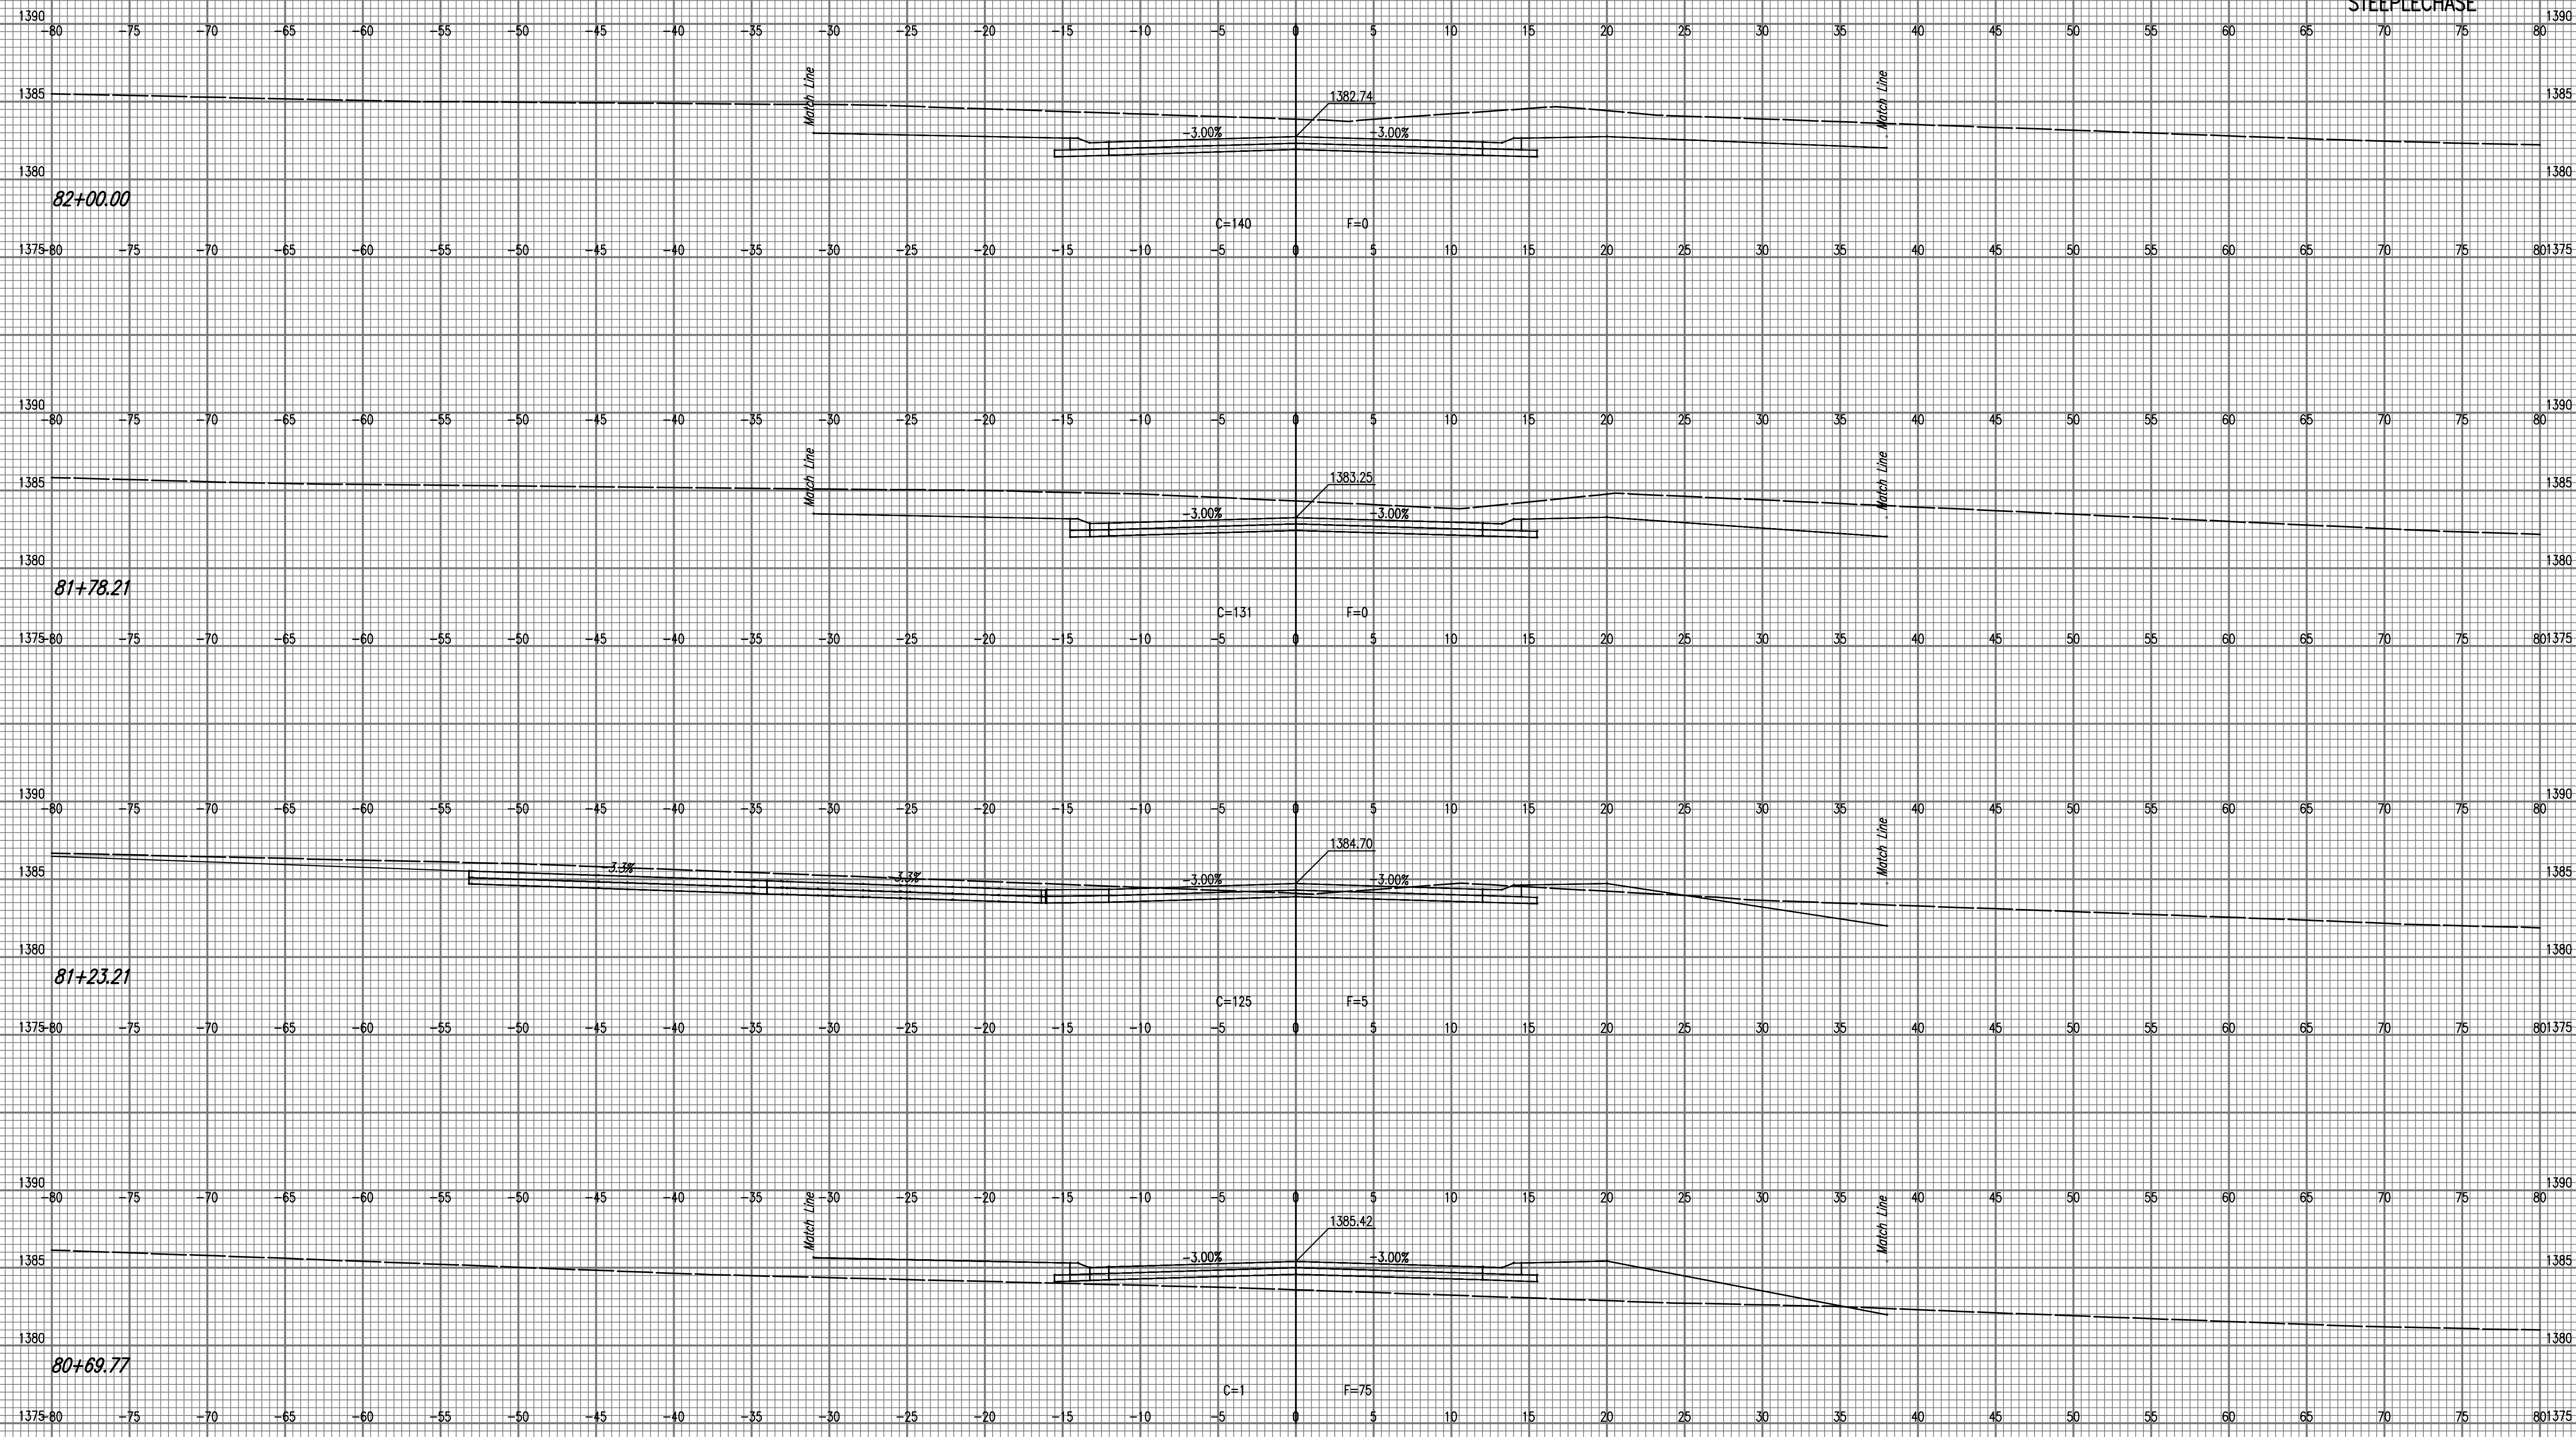

Scale: 1" = 5' VERT. 1" = 5' HORIZ.  
 Date: 11-14-2019 3:07:18 PM by JAC  
 User: JAC  
 Path: C:\Users\jacob\AppData\Local\Temp\170551-000-C-39.dwg  
 Plot: 170551-000-C-39.dwg