


STATE	PROJECT NO.	YEAR	SHEET NO.	TOTAL SHEETS
KANSAS	170551-000	2019	44	51

1" = 5' VERT.
1" = 5' HORIZ.
STEEPLECHASE CIRCLE

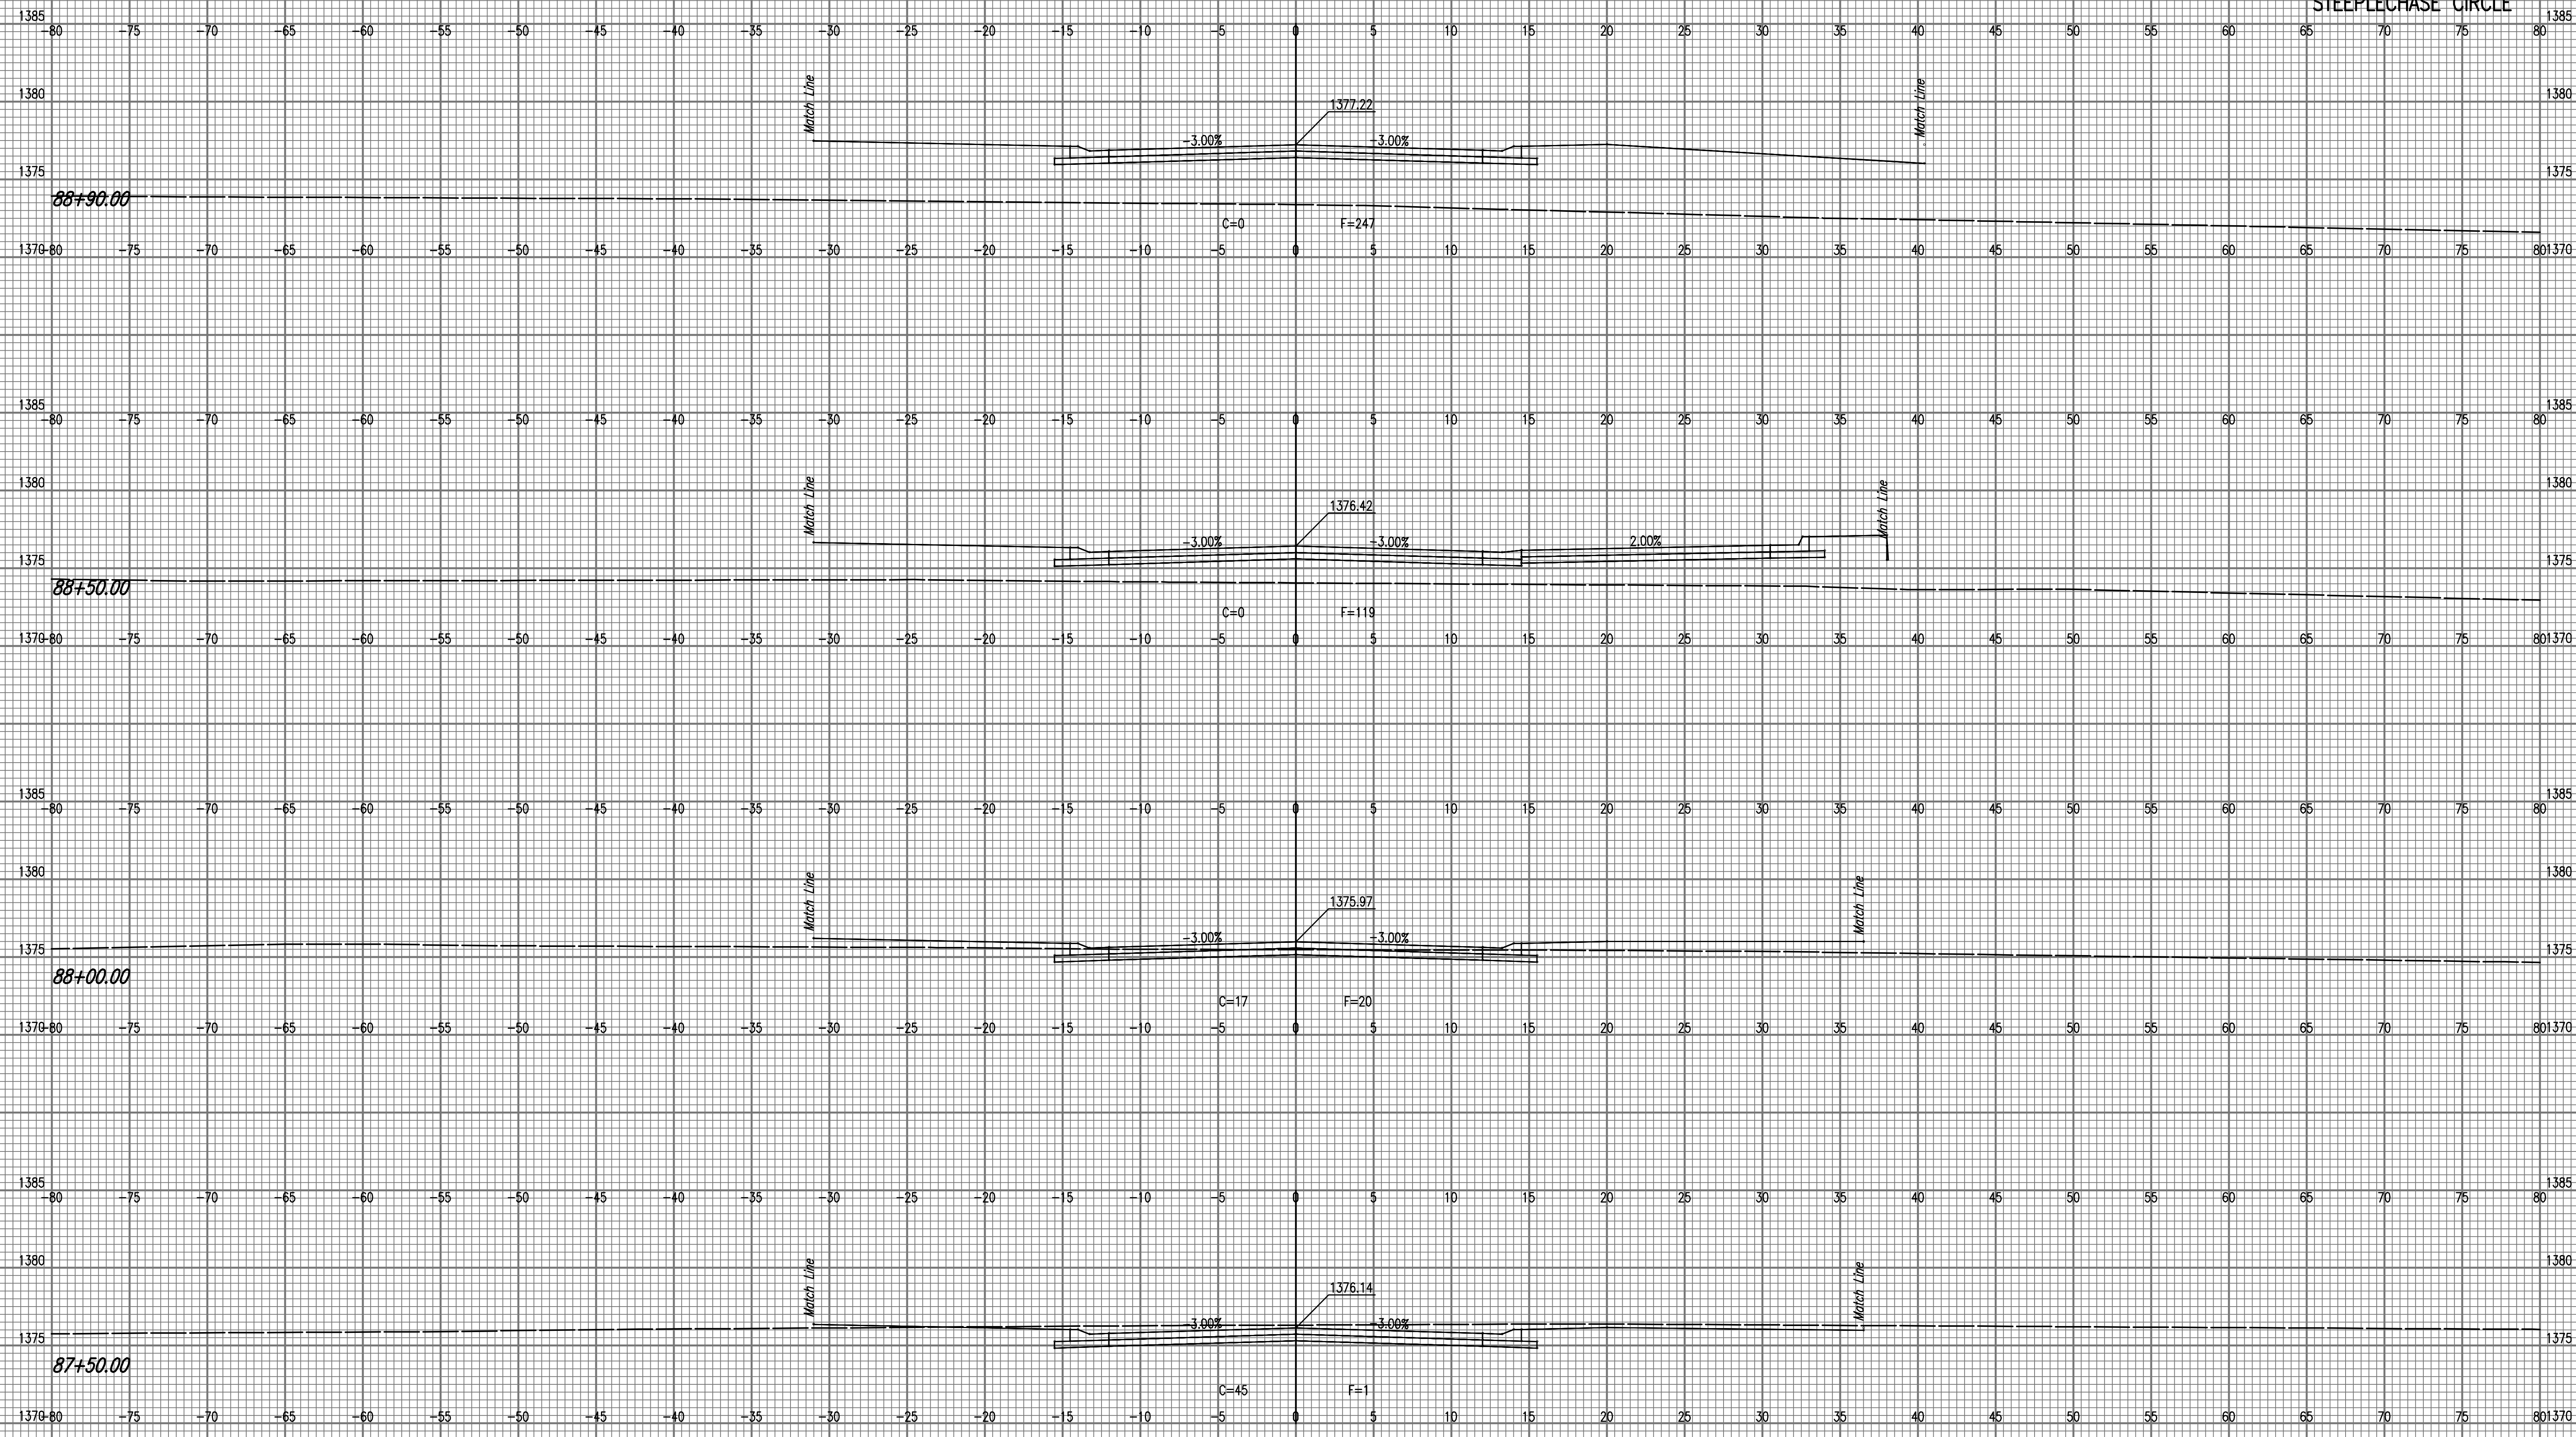

Scale: 1" = 5' VERT. 1" = 5' HORIZ.
 Date: 11-14-2019 3:07:18 PM by JKL
 User: JKL
 Path: C:\Users\JKL\AppData\Local\Temp\170551-000\Drawings\Civil\30\170551-000-C-40-KS