


STATE	PROJECT NO.	YEAR	SHEET NO.	TOTAL SHEETS
KANSAS	170551-000	2019	45	51

1" = 5' VERT.
1" = 5' HORIZ.
STEEPLECHASE CIRCLE

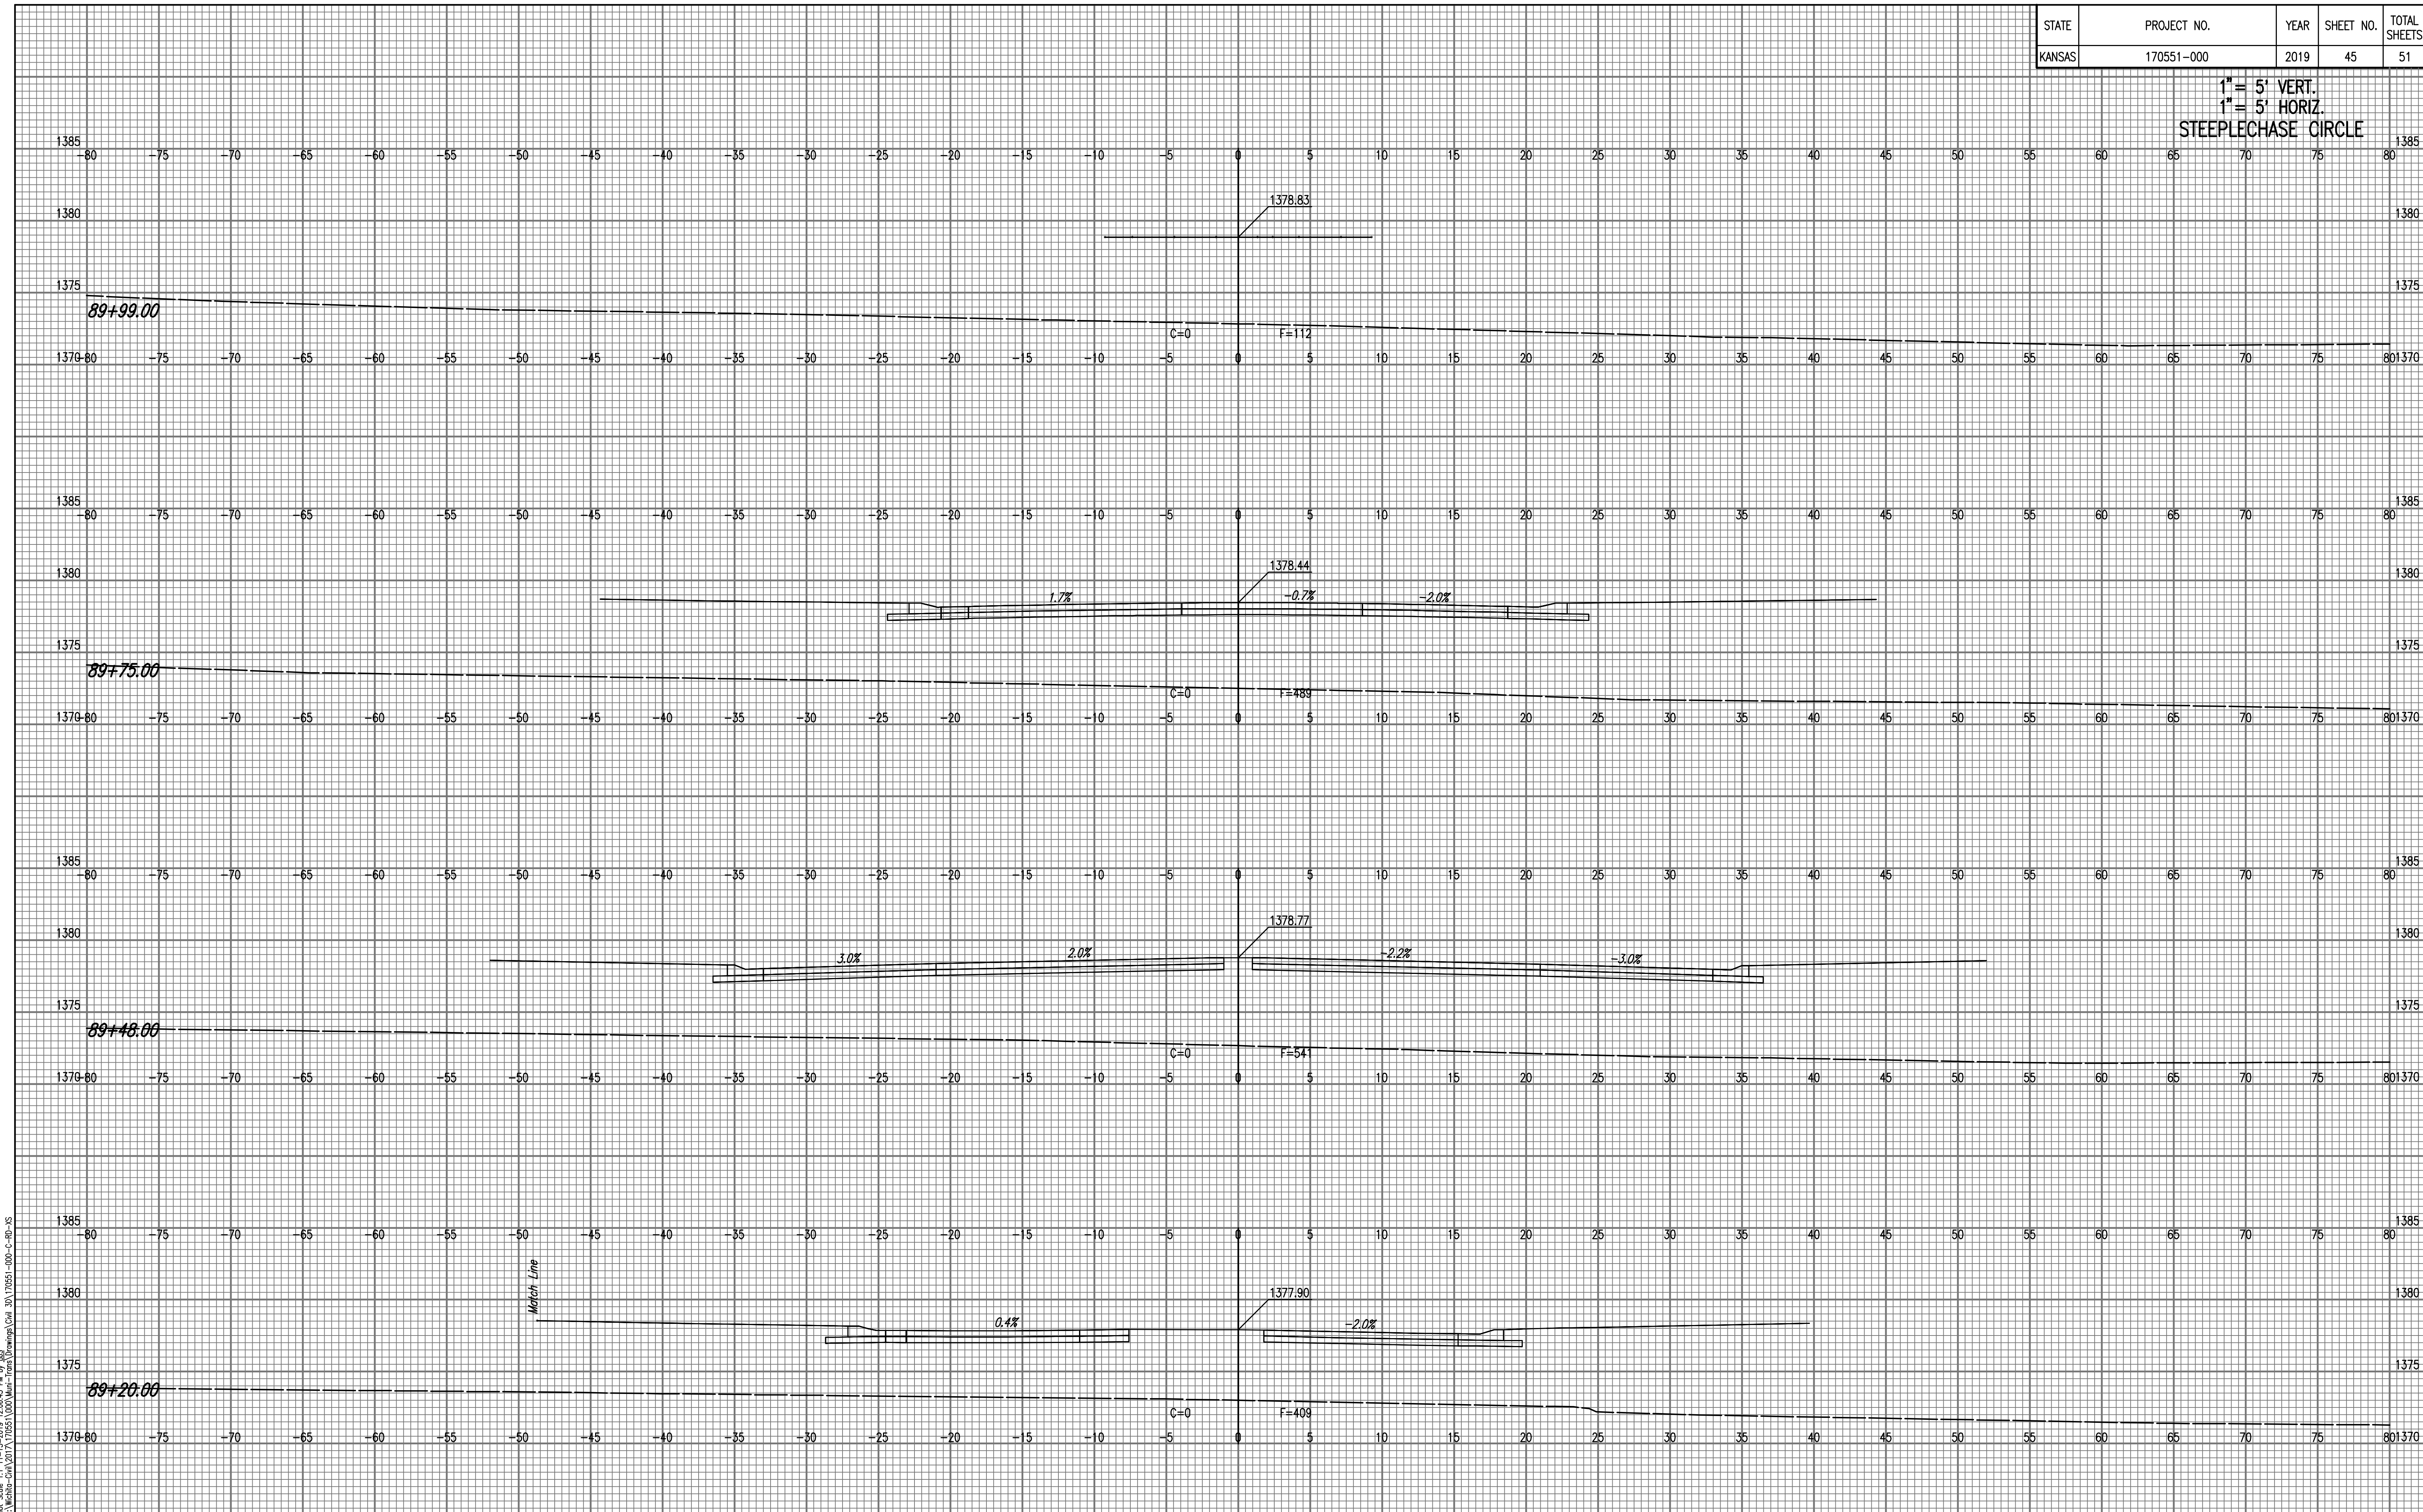

Scale: 1" = 5' VERT. 1" = 5' HORIZ.
 Date: 11-14-2019 3:07:18 PM by JKH
 User: JKH
 Path: C:\Users\JKH\AppData\Local\Temp\170551-000-C-45.dwg
 Plot: 170551-000-C-45.dwg