



PAVING INCIDENTAL DRAINAGE IMPROVEMENTS THE VILLAS AT OAK CREEK PHASE 1


GARY JANZEN, P.E. - CITY ENGINEER
CITY OF WICHITA PROJECT NO. 472-2019-085583

Issue:	
JOB NO.	170551
DATE	NOVEMBER, 2019
PM	BMM
DESIGNED BY	AKL
DRAWN BY	BJS, CP
CHECKED BY	BMM

PLAN-STEEPLECHASE

06
TOTAL SHEETS 51

STREET	STATION	OFFSET	PROPOSED ELEVATION
STEEPLECHASE	81+78.20	20.5' Lt.	1383.27
STEEPLECHASE	83+87.24	23.0' Lt.	1381.44
STEEPLECHASE	83+91.95	27.5' Lt.	1381.59
STEEPLECHASE	83+96.67	23.0' Lt.	1381.42
STEEPLECHASE	85+64.95	27.5' Lt.	1379.35
STEEPLECHASE	85+69.13	23.0' Lt.	1379.01
STEEPLECHASE CIR.	85+79.40	20.5' Lt.	1378.63

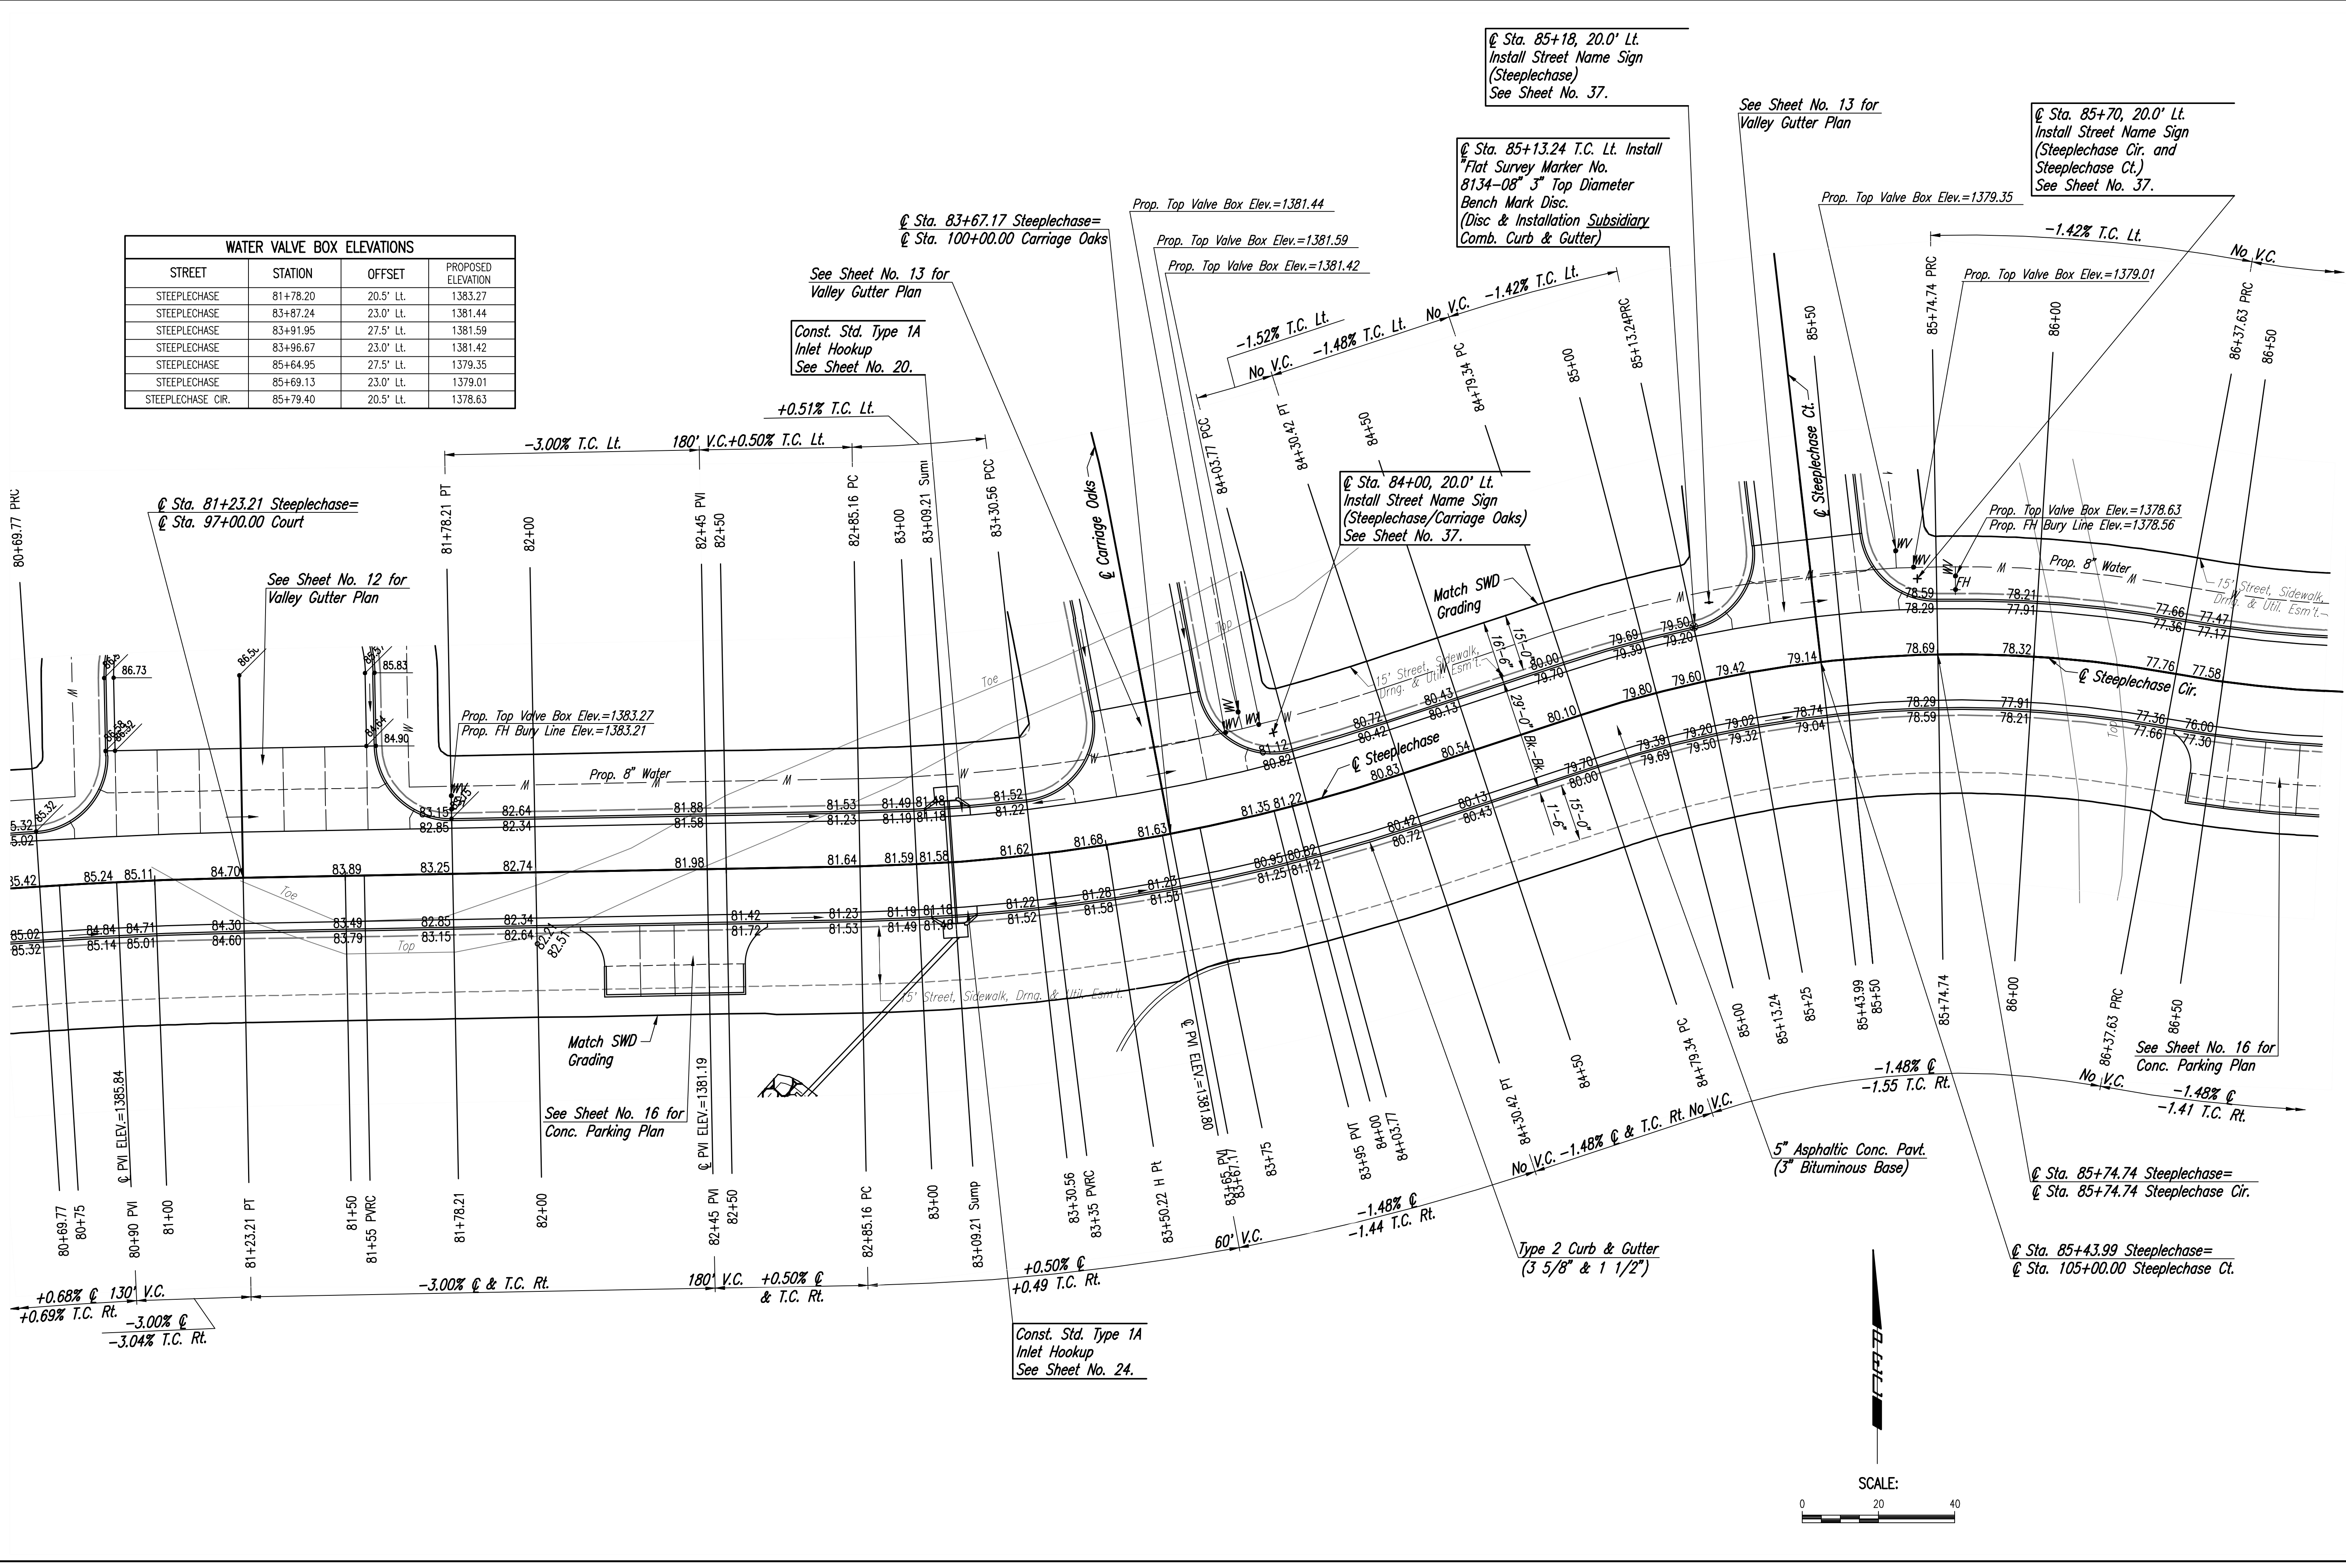

Sheet 11 of 51 - 11/15/2019 2:14:10 PM by GJ
 Plot Scale: 1" = 15'-0" 2/23/2019 PM by KJRS/DEKAT
 U:\Wichita-Civil\2017\170551\Drawings\170551-000-06C-PLAN-STEEPLECHASE