
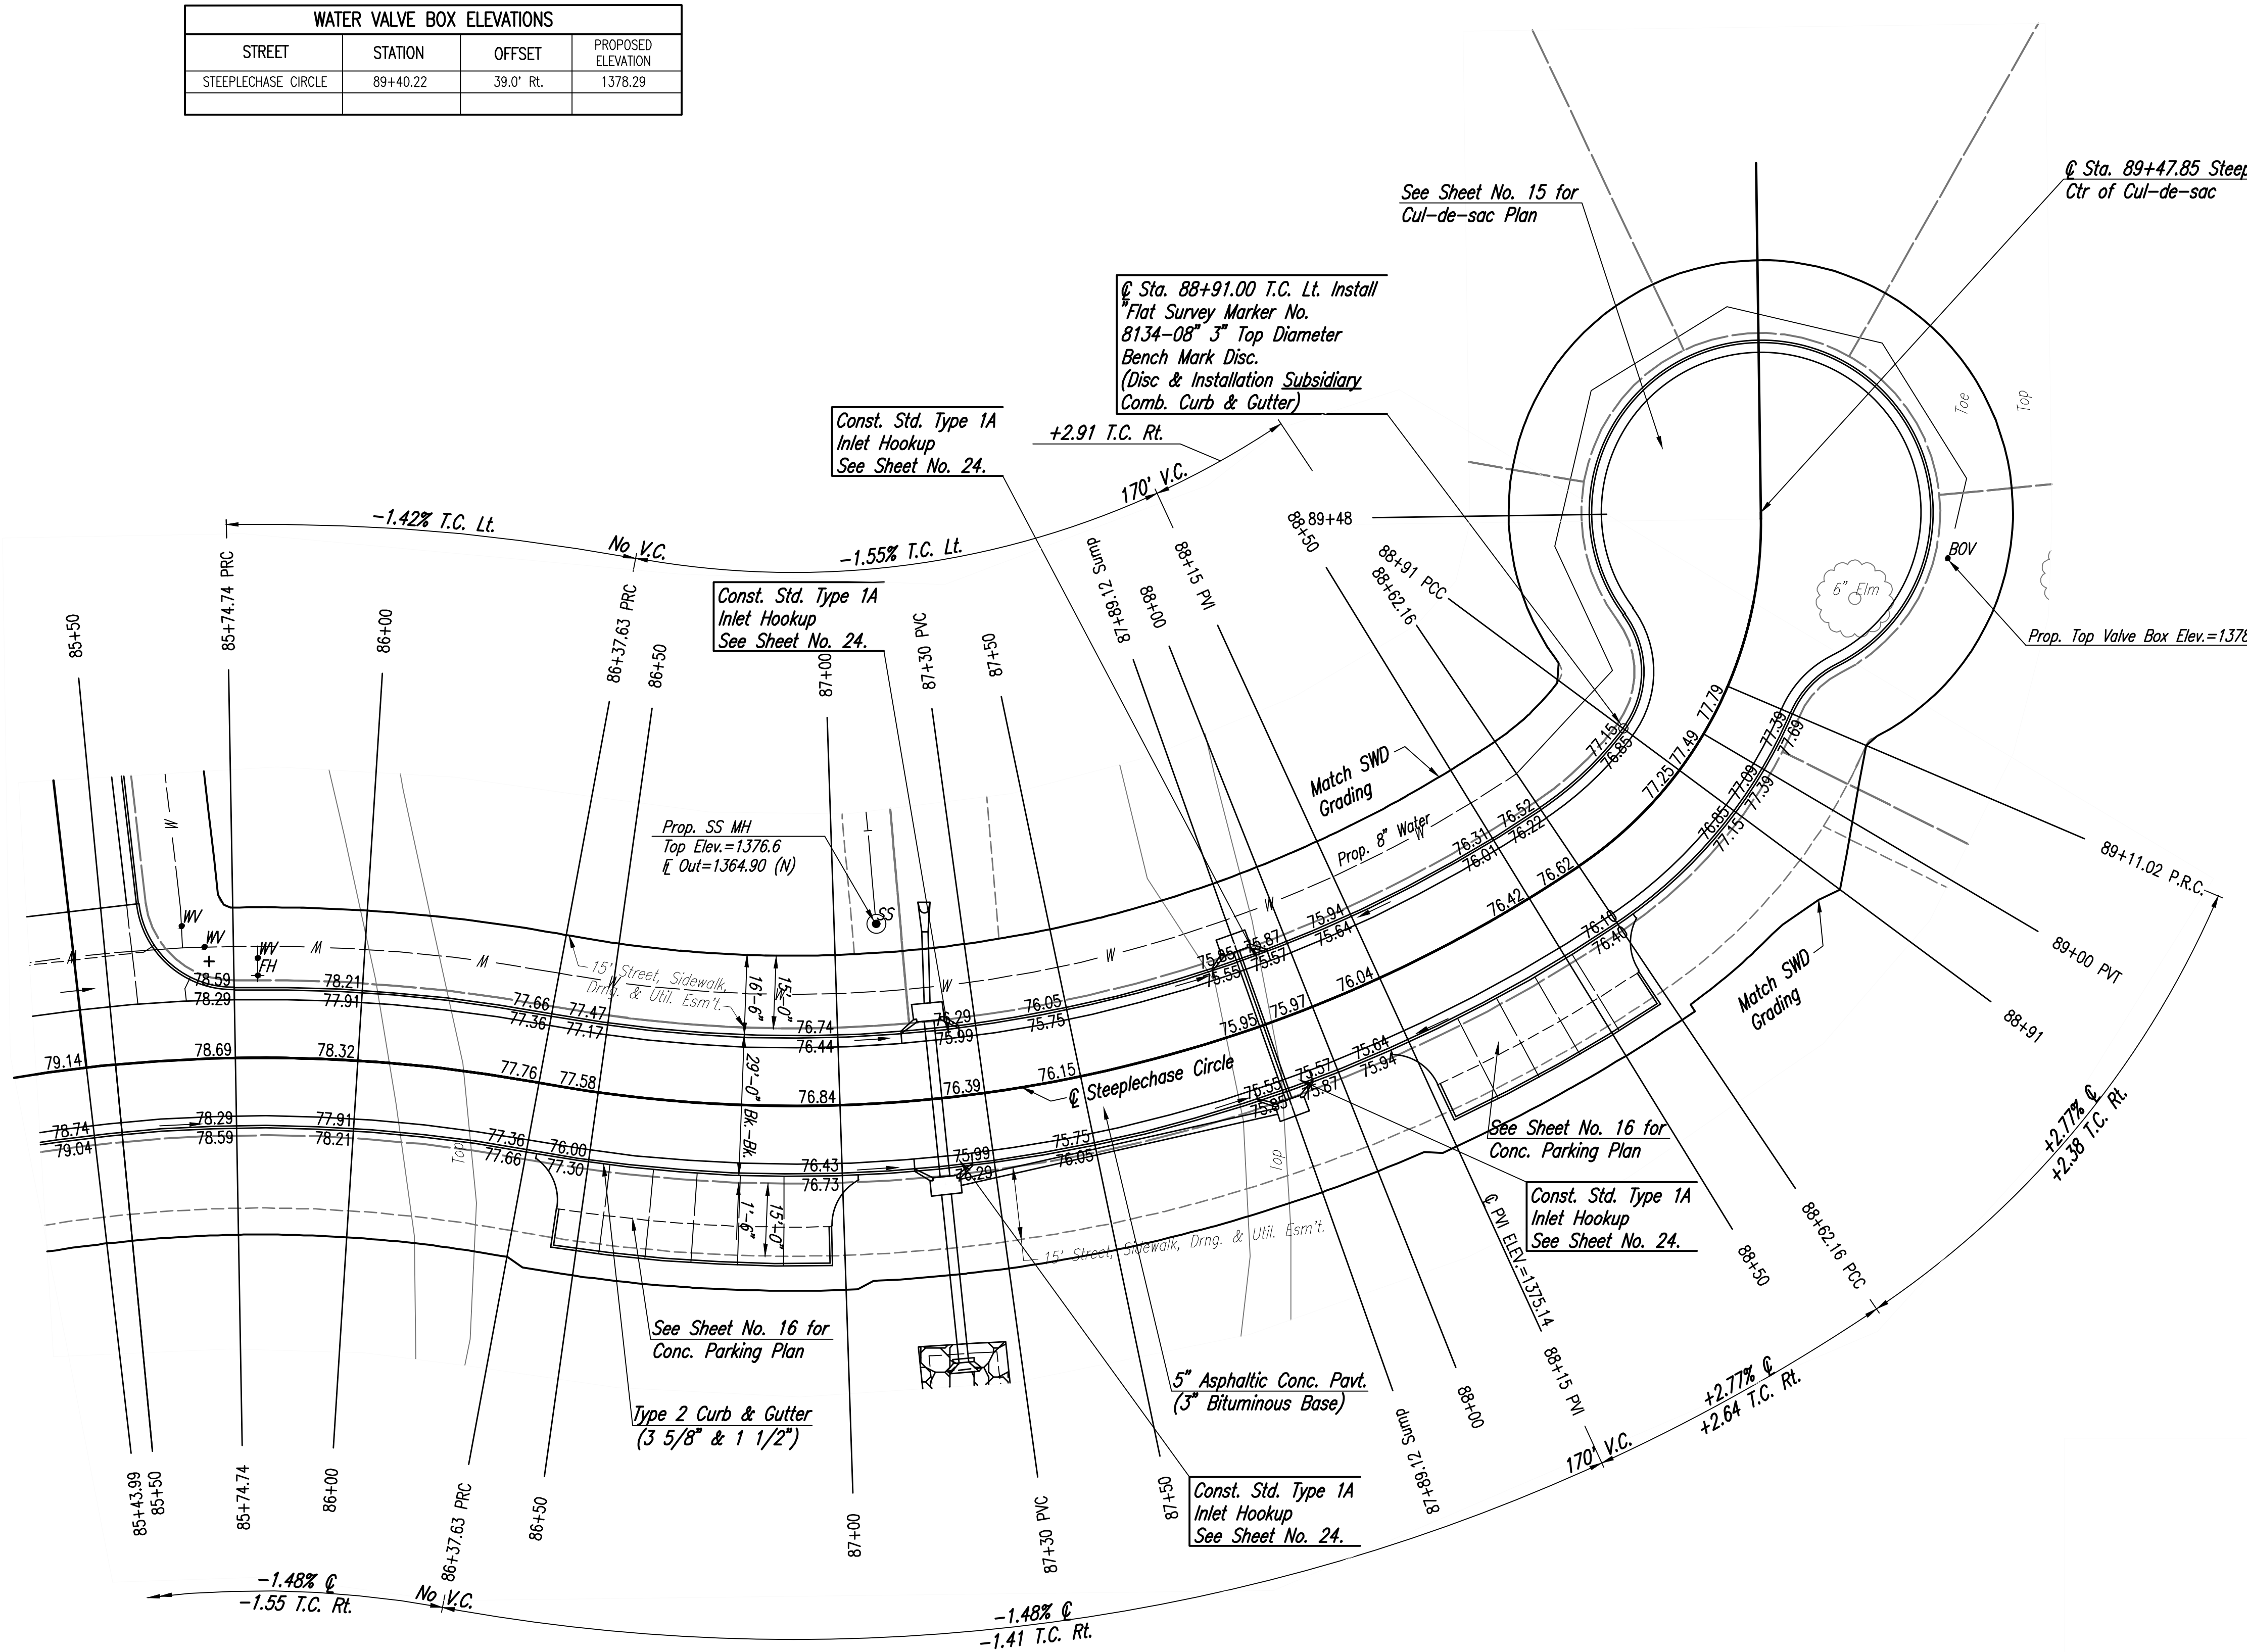


Sheet 11 of 15 - 2019 2:16:05 PM by CP
 Proj. Name: 170551-000-07C-PLAN-STEEPLECHASE COURT
 U:\Wichita-Civil\2017\170551-000-Mun-Treas\Drawings\170551-000-07C-PLAN-STEEPLECHASE COURT

WATER VALVE BOX ELEVATIONS			
STREET	STATION	OFFSET	PROPOSED ELEVATION
STEEPLECHASE CIRCLE	89+40.22	39.0' Rt.	1378.29

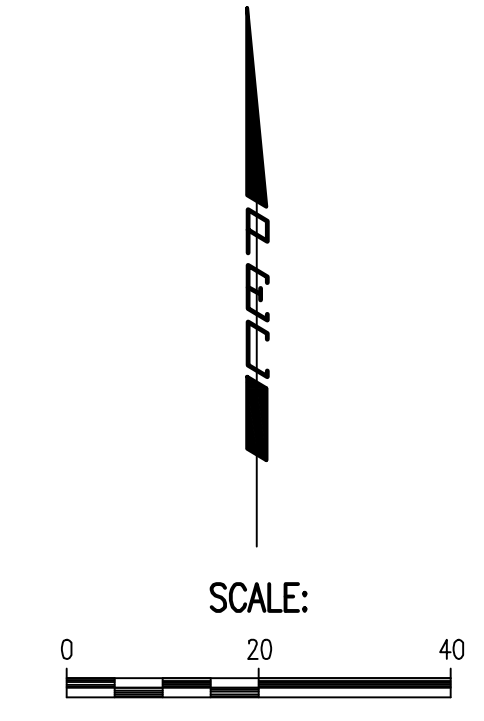

PAVING INCIDENTAL DRAINAGE IMPROVEMENTS THE VILLAS AT OAK CREEK PHASE 1
 GARY JANZEN, P.E. - CITY ENGINEER
 CITY OF WICHITA PROJECT NO. 472-2019-085583

Issue:	
JOB NO.	170551
DATE	NOVEMBER, 2019
PM	BMM
DESIGNED BY	AKL
DRAWN BY	BJS, CP
CHECKED BY	BMM