

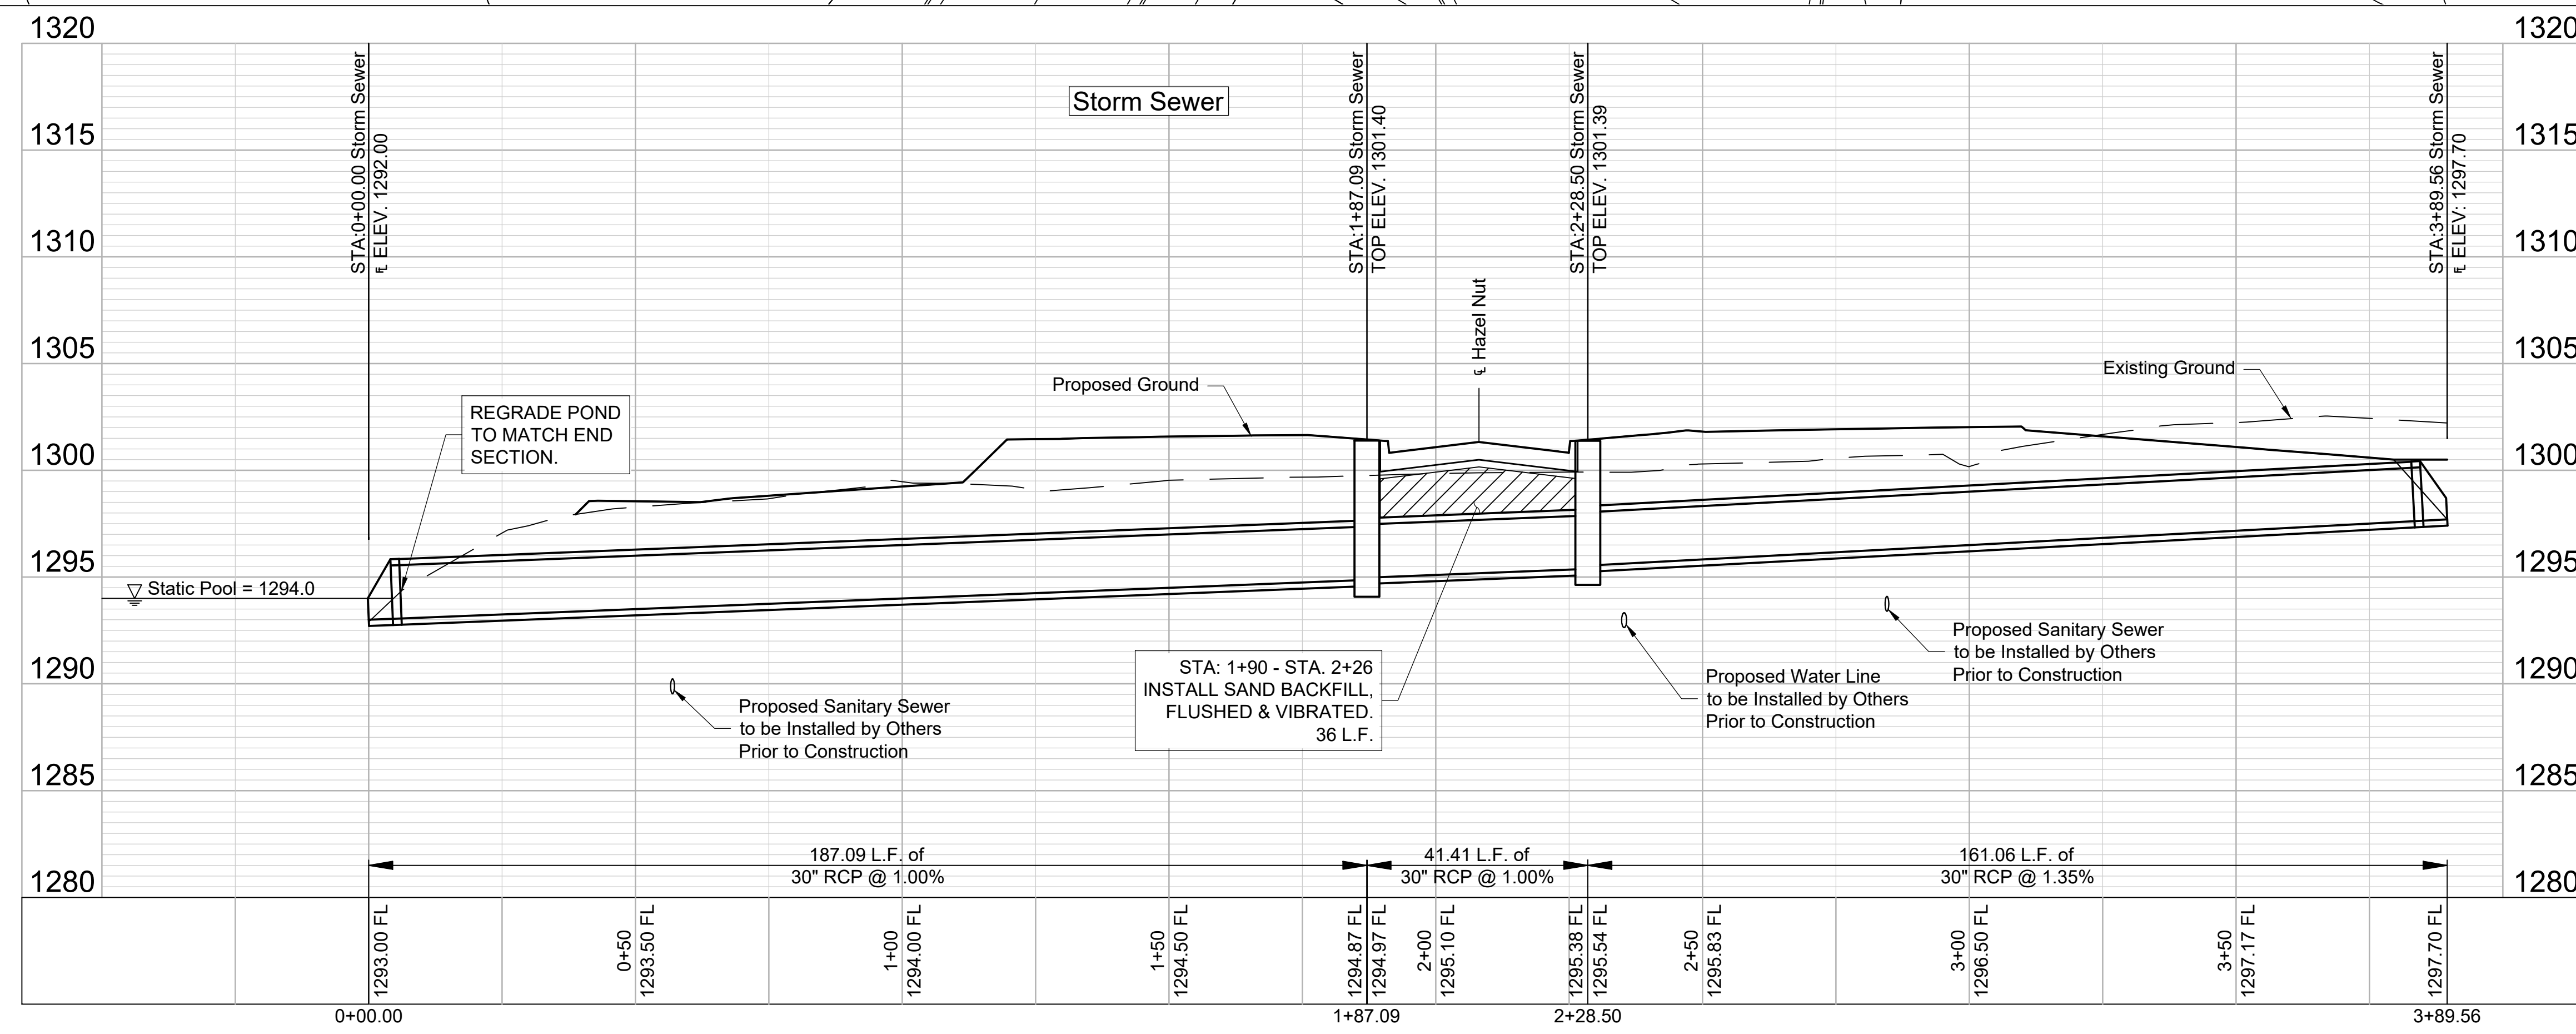


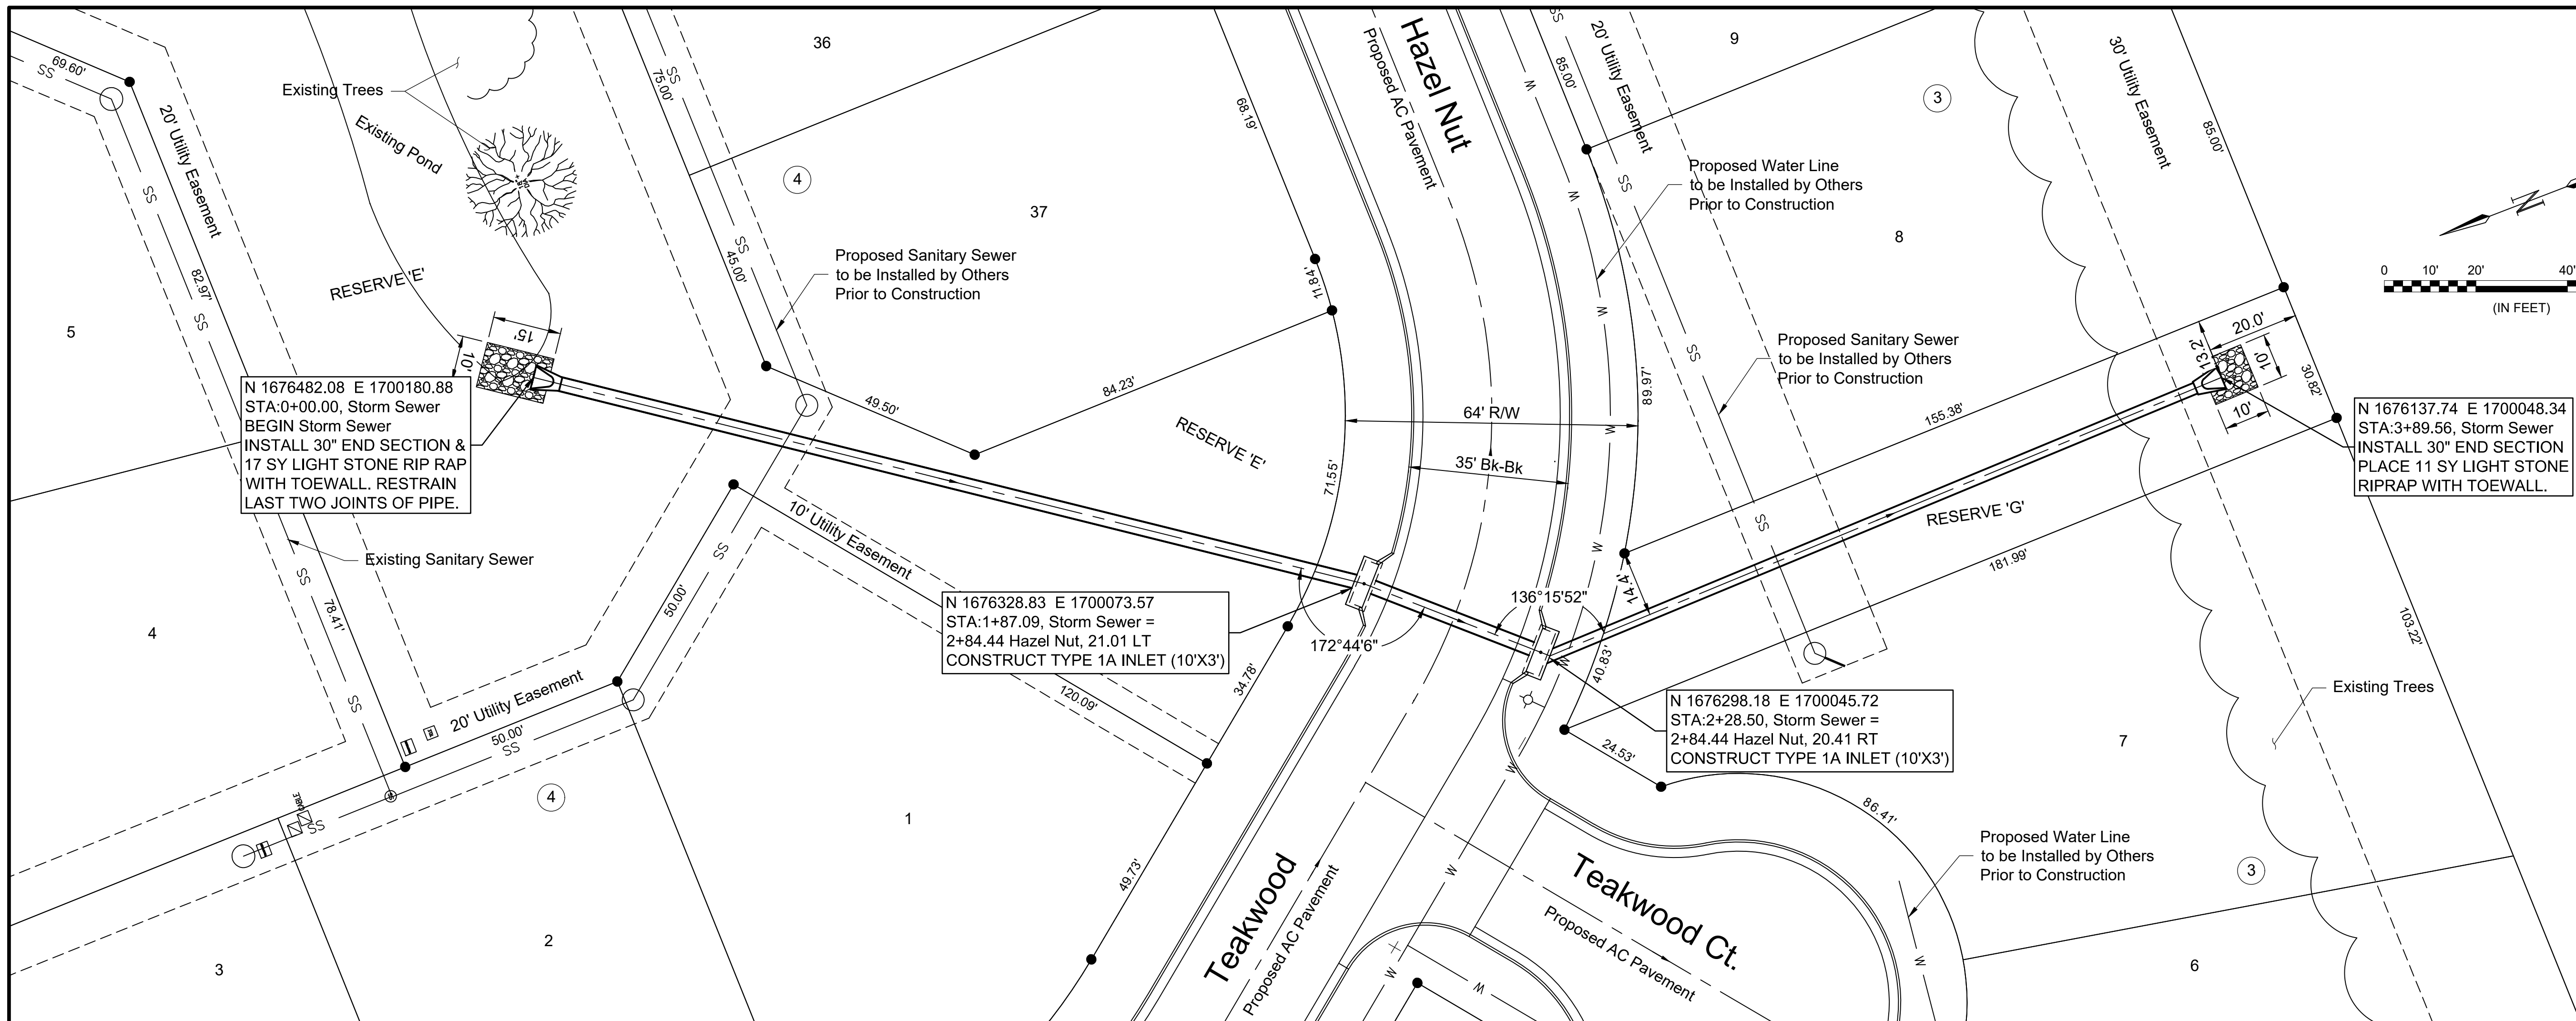

© 2019 GARVER, LLC
 THIS DOCUMENT, ALONG WITH THE IDEAS AND DESIGNS CONVEYED HEREIN, SHALL BE CONSIDERED INSTRUMENTS OF PROFESSIONAL SERVICE AND ARE PROPERTY OF GARVER, LLC. ANY USE, REPRODUCTION, OR DISTRIBUTION OF THIS DOCUMENT, ALONG WITH THE IDEAS AND DESIGNS CONTAINED HEREIN, IS PROHIBITED UNLESS AUTHORIZED IN WRITING BY GARVER, LLC OR EXPLICITLY ALLOWED IN THE GOVERNING PROFESSIONAL SERVICES AGREEMENT FOR THIS WORK.

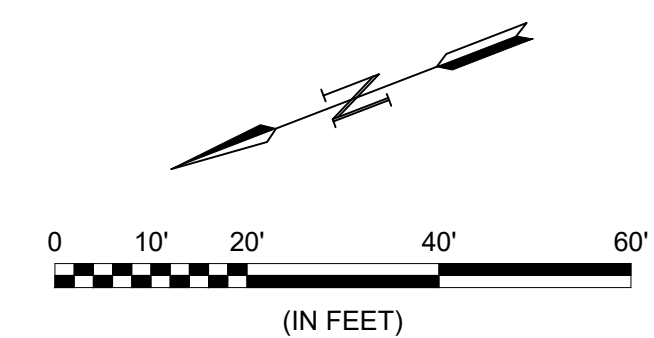

File: L:\2019\19T41011 - Whispering Lakes Phase 5\Drawings\C3D\Paving\13 - Storm Sewer.dwg Last Save: 10/28/2019 10:16 AM Last saved by: CDJurey
 Last plotted by: Jurey, Caleb D. Plot Date: 10/28/2019 10:46 AM Plotter used: None

REV.	DATE	DESCRIPTION	BY



CITY OF WICHITA
 WICHITA, KANSAS
 PAVING & DRAINAGE
 WHISPERING LAKES
 ADDITION, PHASE 5

Storm Sewer
 JOB NO.: 19T41011
 DATE: OCT 19
 DESIGNED BY: KWL
 DRAWN BY: CDJ
 BAR IS ONE INCH ON ORIGINAL DRAWING
 IF NOT ONE INCH ON THIS SHEET, ADJUST SCALES ACCORDINGLY.
 DRAWING NUMBER
 SHEET NUMBER **13** OF **24**