


NOTE:
TREE REMOVAL NOT ALLOWED.
TRIM WITH APPROVAL OF ENGINEER.

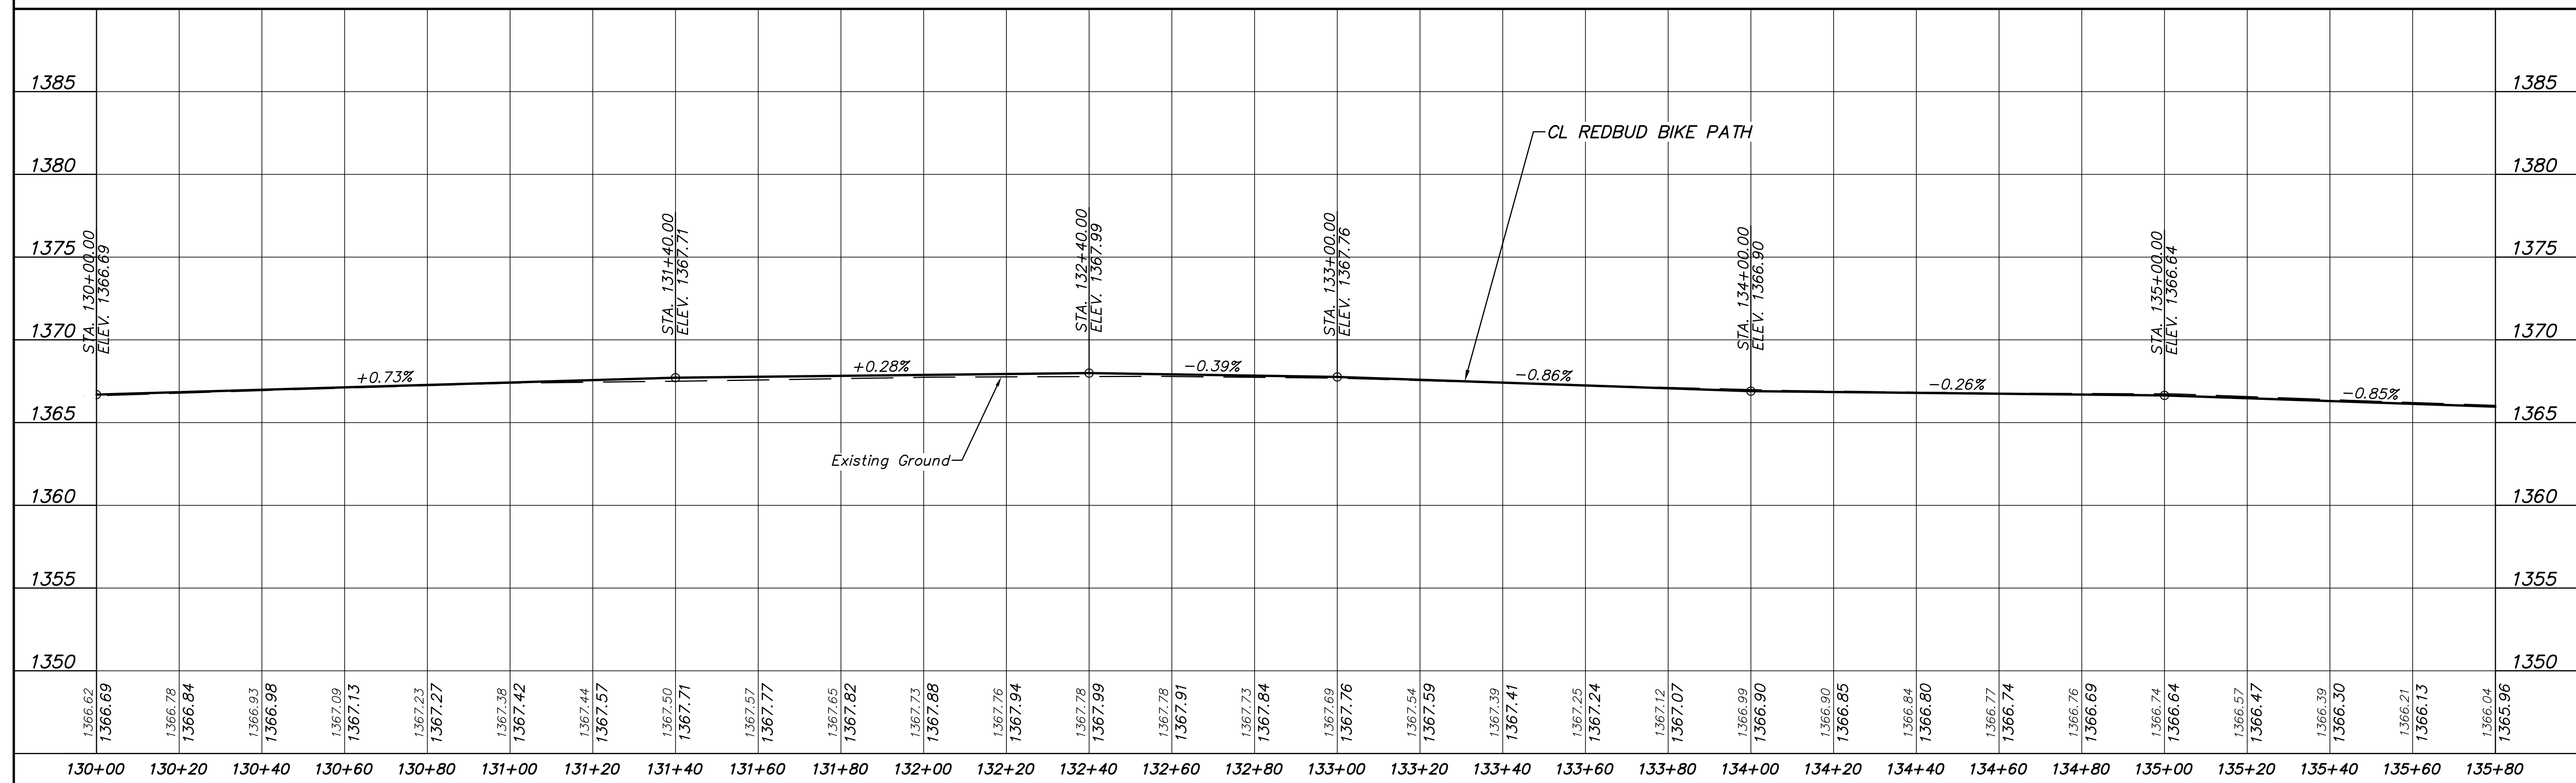

REDBUD BIKE PATH
K-96 TO 159TH STREET EAST
PLAN & PROFILE
CITY OF WICHITA, KANSAS
CARY JANZEN, P.E. - CITY ENGINEER
C.O.W. Project #472-85360, O.C.A. #707125

POE & ASSOCIATES, INC.
CONSULTING ENGINEERS
544 West Douglas Avenue
Wichita, KS 67203
Phone 316/685-4114 FAX 316/685-4444

THOMAS S. EVANS
LICENSED PROFESSIONAL ENGINEER
24211
KANSAS

Engineer: T. EVANS
Designer: J. UNRUH
Dwg: P:\02127 Redbud Wichita\DWG\02127-BASE-tal grade.dwg
Poe Job No: 102127
Date: SEPTEMBER 2018

Sheet of 222

No.	By	Date	Approved	Revision