


Sta. 123+46.73
Remove 4'x4'x40' RFB
w/ Headwalls'
N=1697176.14
E=1691248.51

Sta. 123+46.73
Construct 4'x4'x40' RFB
w/ Headwalls
N=1697176.14
E=1691248.51

PLAN

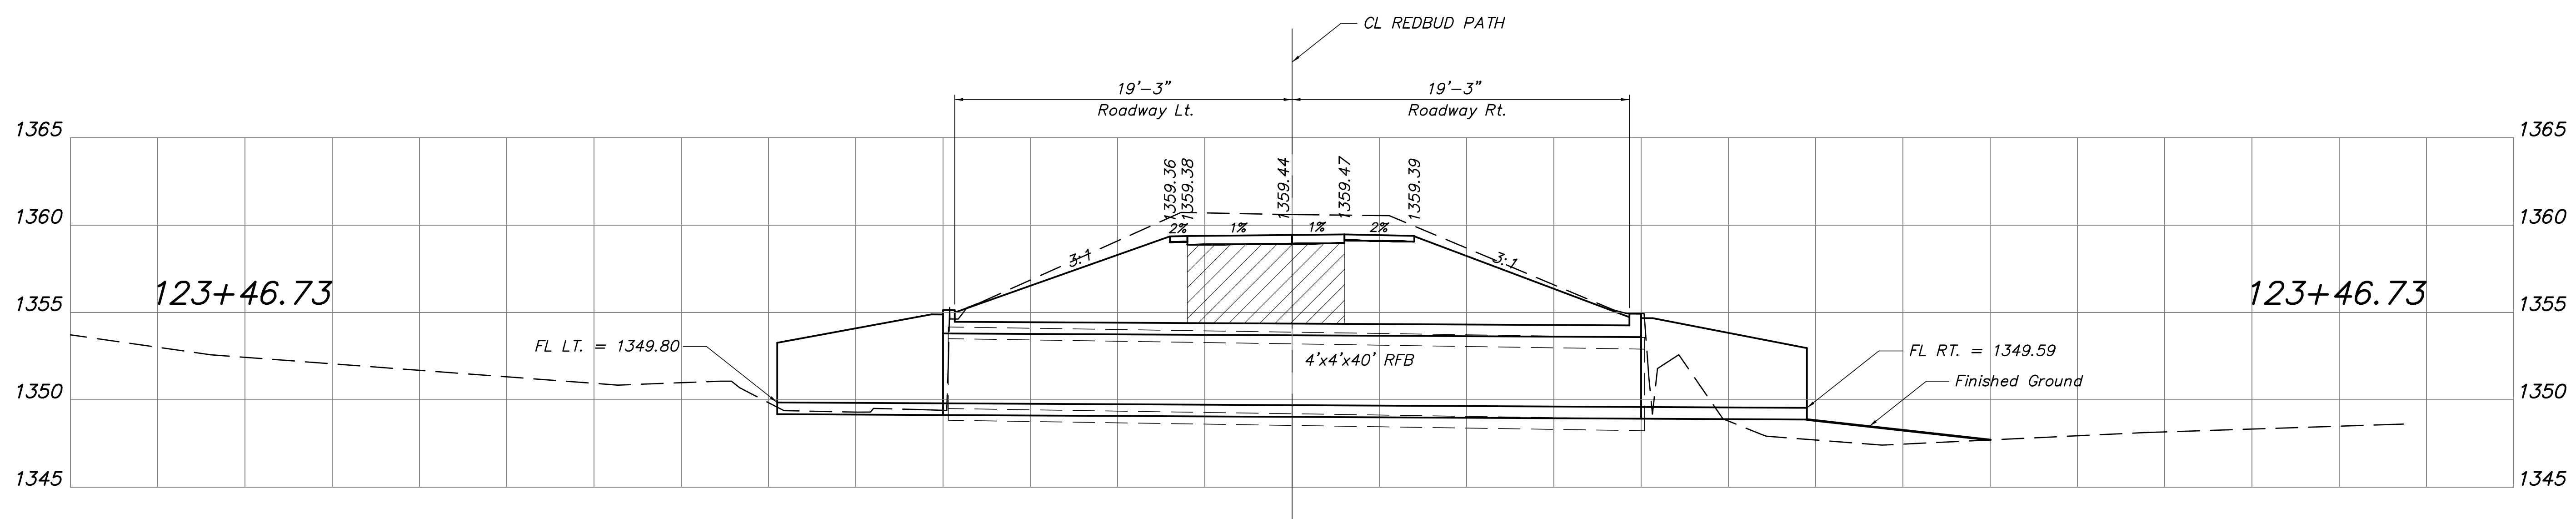

SECTION

<p>REDBUD BIKE PATH K-96 TO 159TH STREET EAST</p>	
<p>RFB PLAN</p>	
<p>CITY OF WICHITA, KANSAS CARY JANZEN, P.E. - CITY ENGINEER C.O.N. Project #472-85360, C.C.A. #707125</p>	
<p>POE & ASSOCIATES, INC. CONSULTING ENGINEERS 544 West Douglas Avenue Wichita, KS 67203 Phone 316/685-4114 FAX 316/685-4444</p>	
<p>PROFESSIONAL ENGINEER 24211 KANSAS</p>	
<p>Engineer: T. EVANS Designer: J. UNRUH Dwg: P:\02027 Redbud\Wichita\02027-BASE-tal grade.dwg Poe Job No: 102127 Date: APRIL 2018</p>	
48	222