

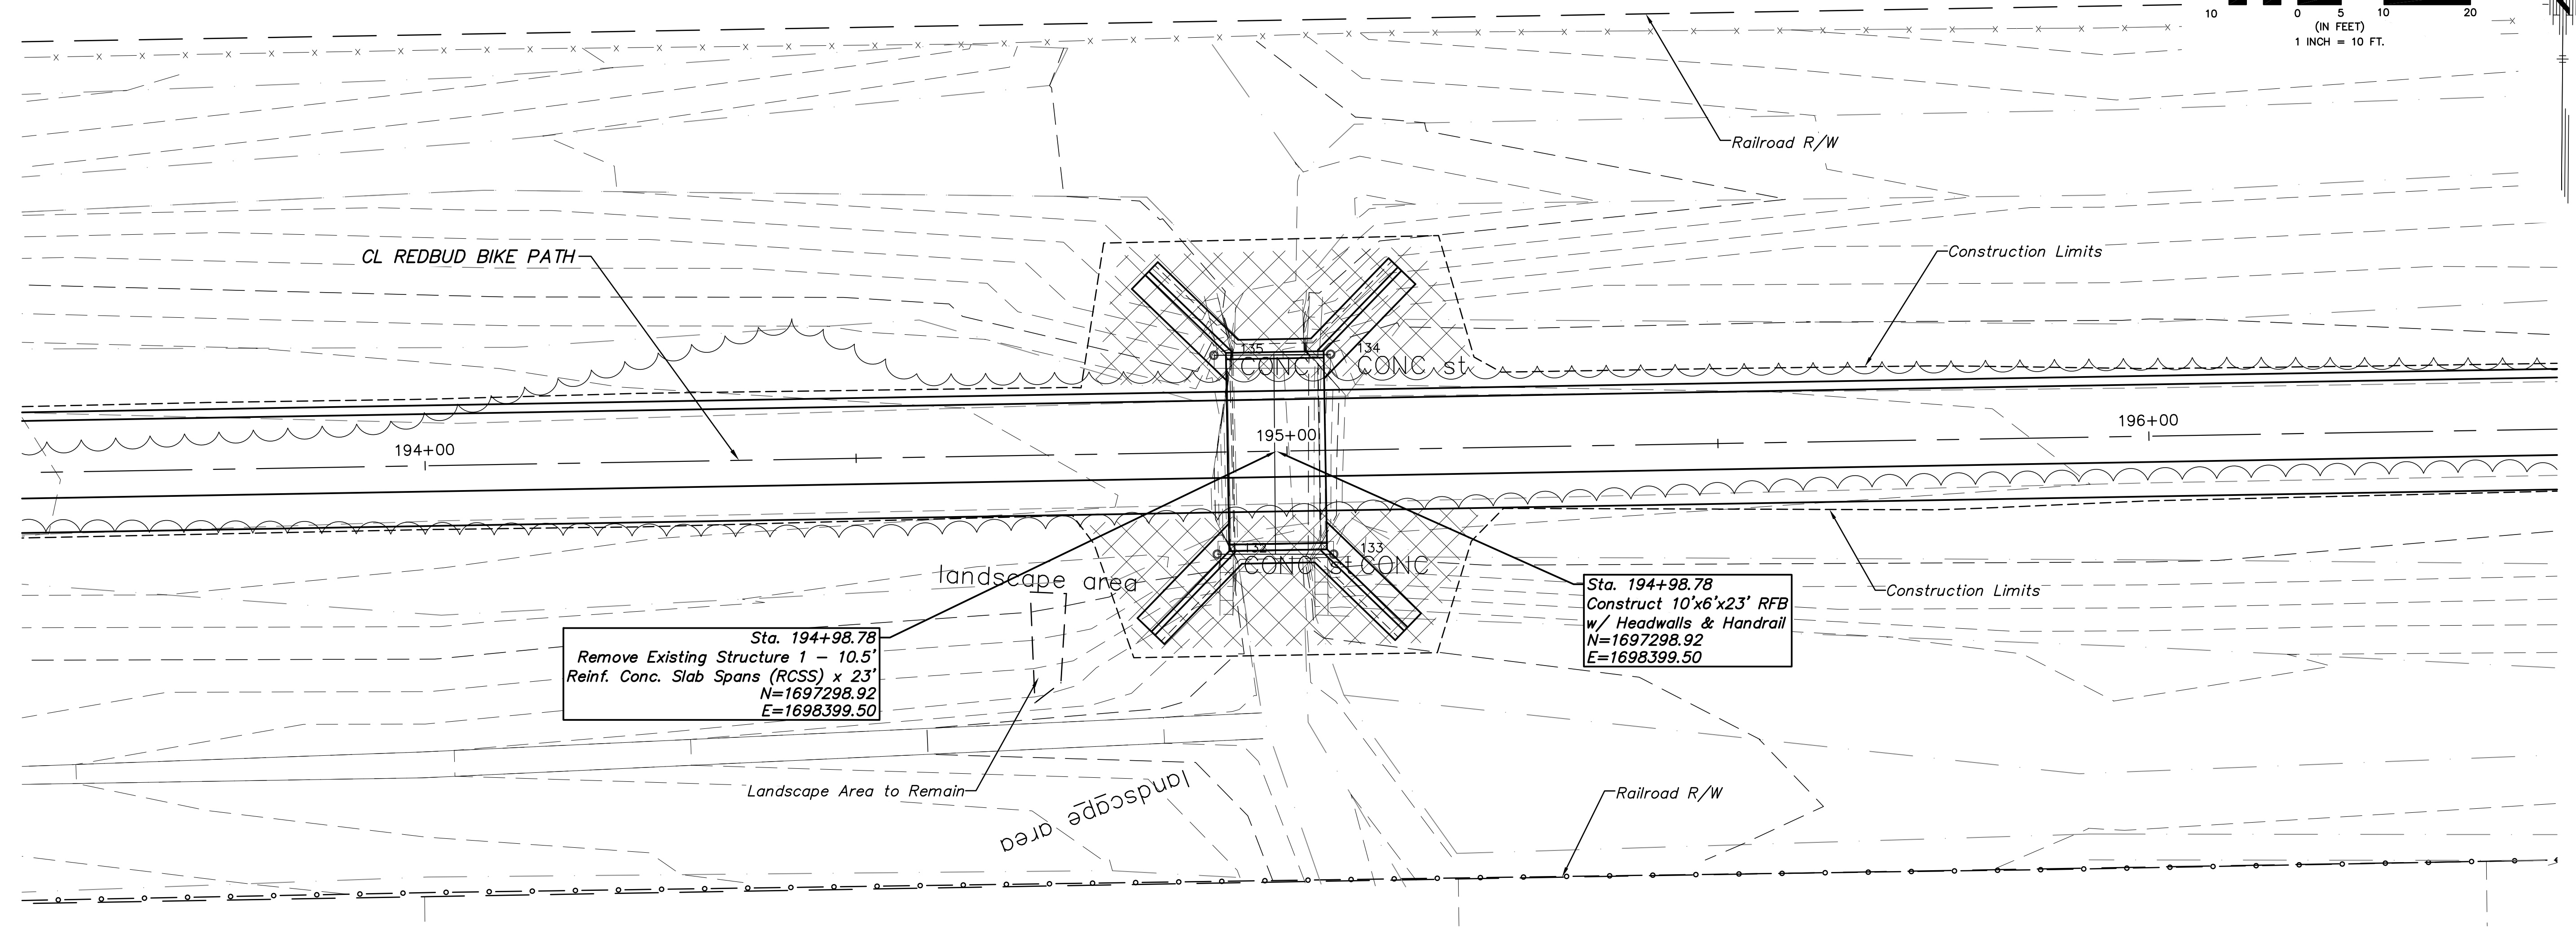


GRAPHIC SCALE

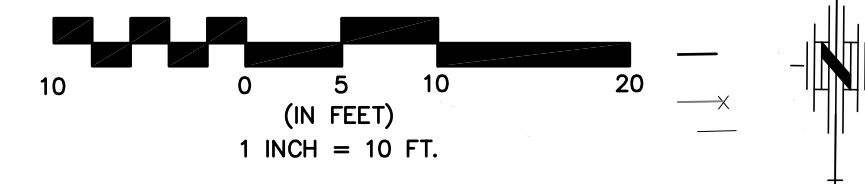

PLAN

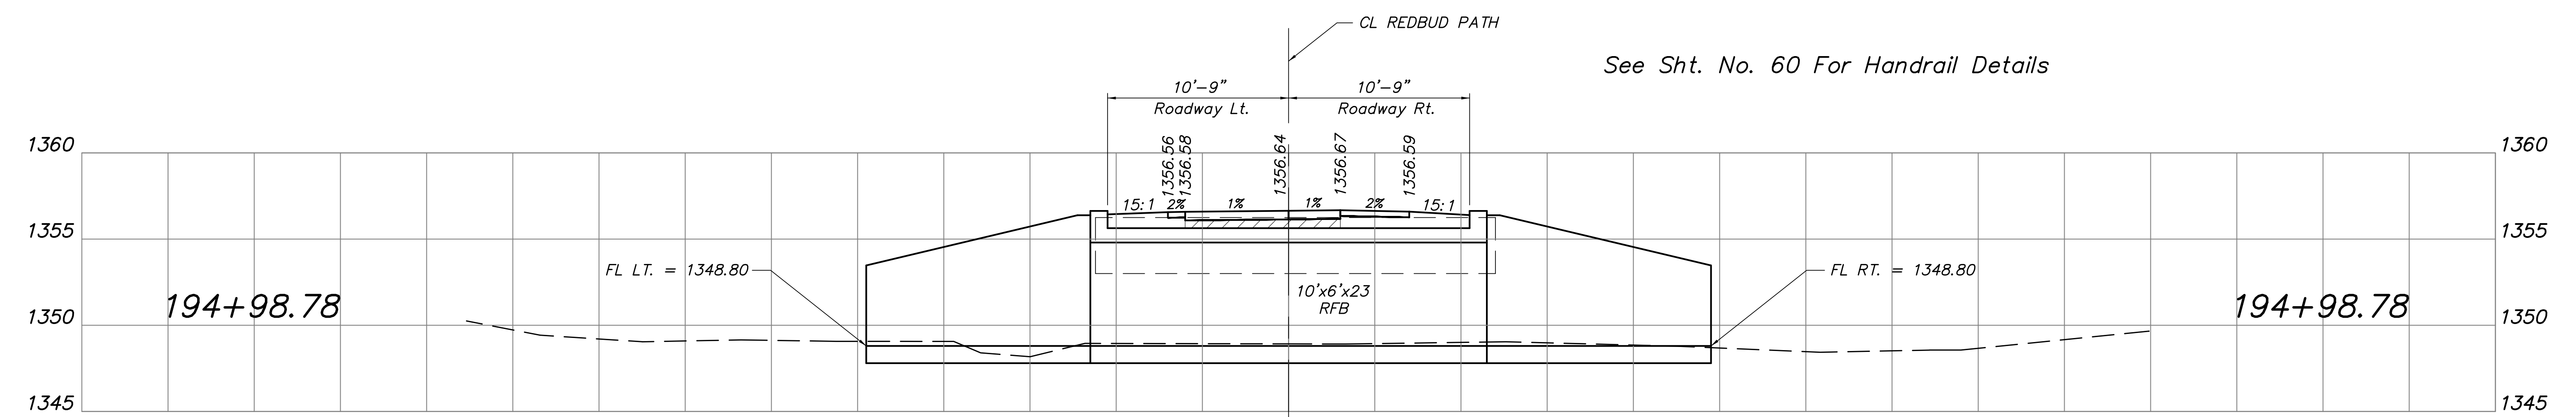

SECTION

REDBUD BIKE PATH K-96 TO 159TH STREET EAST		RFB PLAN		CITY OF WICHITA, KANSAS	
POE & ASSOCIATES, INC. CONSULTING ENGINEERS 544 West Douglas Avenue Wichita, KS 67203 Phone 316/685-4114 FAX 316/685-4444		GARY JANZEN, P.E. - CITY ENGINEER		C.O.W. Project #472-65360, O.C.A. #707125	
ENGINEER: T. EVANS		DESIGNER: J. UNRUH		DWG: P:\02027 Redbud Wichita\DWG\02027-BAS-tal grade.dwg	
POE		NO.		DATE	
54		222		APRIL 2018	