


PLAN

XXXXXX TREE REMOVAL

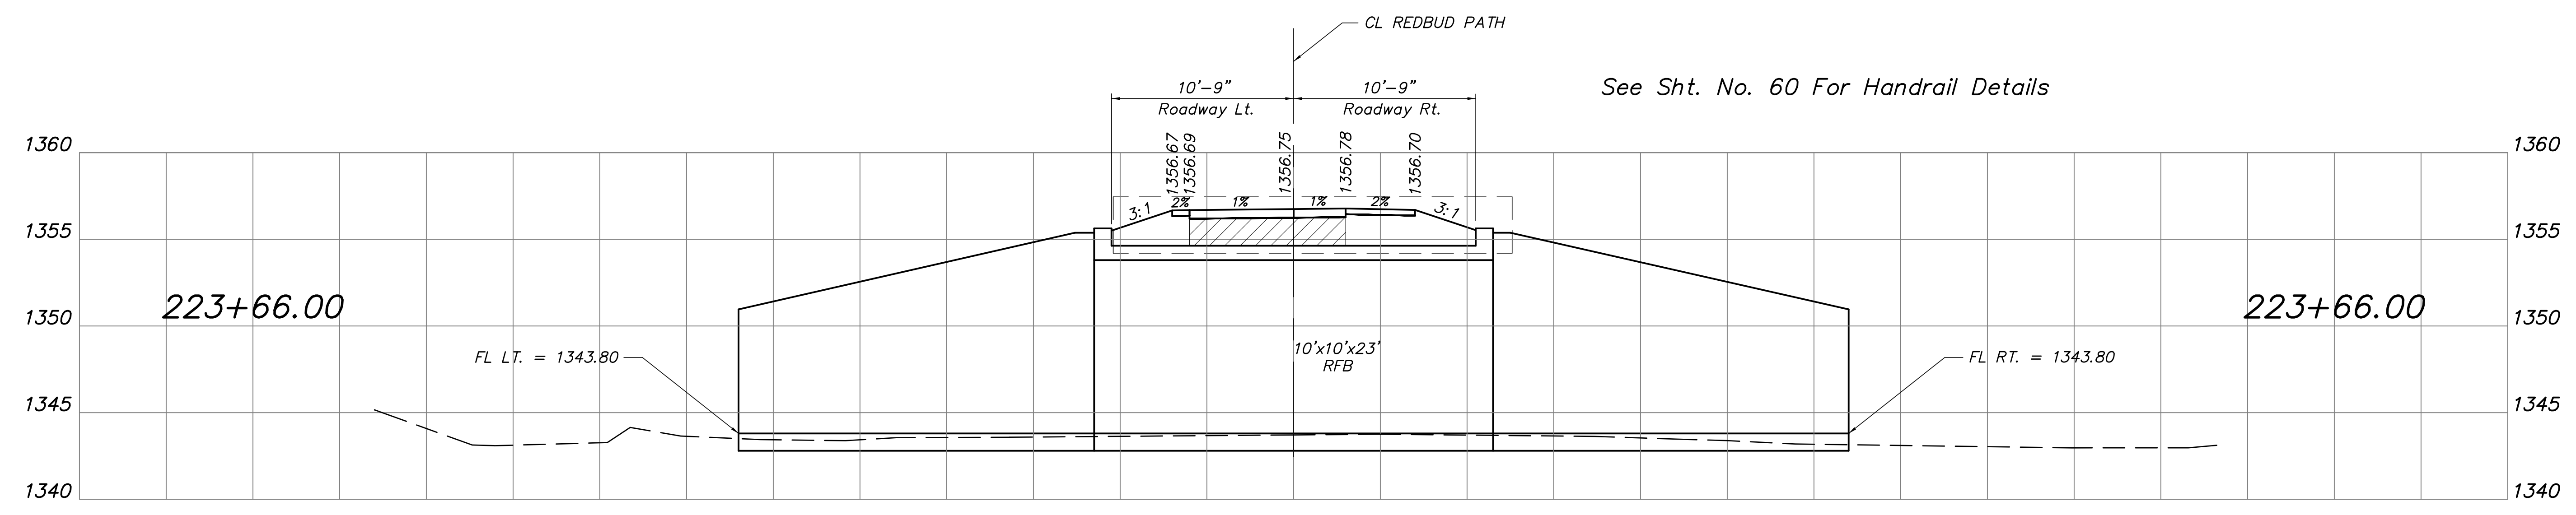

SECTION

REDBUD BIKE PATH K-96 TO 159TH STREET EAST		RFB PLAN		No.		Date		By		Approved		Revision	
CITY OF WICHITA, KANSAS		CARY JANZEN, P.E. - CITY ENGINEER		No.		Date		By		Approved		Revision	
C.O.W. Project #172-65360, O.C.A. #107125		POE & ASSOCIATES, INC. CONSULTING ENGINEERS 544 West Douglas Avenue Wichita, KS 67203 Phone 316/685-4114 FAX 316/685-4444		No.		Date		By		Approved		Revision	
E		EVANS		No.		Date		By		Approved		Revision	
JANZEN		UNRUH		No.		Date		By		Approved		Revision	
Dwg: P:\02127 Redbud Wichita\DWG\02127-BAS-cal grade.dwg		Poe Job No: 102127		No.		Date		By		Approved		Revision	
Date: APRIL 2018		Sheet of 222		No.		Date		By		Approved		Revision	