


**PLAN**

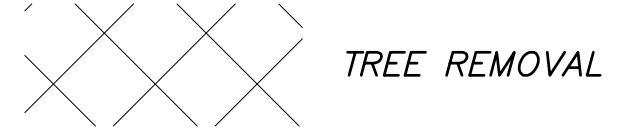


**EXISTING STRUCTURE**

The Contractor shall remove the existing 11.0 ft. wide concrete deck and 2-17'-0" reinforced concrete slab spans, pier, and abutments. A portion of the limestone blocks from the existing bridge abutments shall be salvaged and used as landscaping blocks within the project. Remaining blocks to be stockpiled on-site as approved by the Engineer for future City use. Payment for removal and relocation of the blocks within the project will be paid as "Roadside Improvement", Lump Sum. All other items of the existing structure shall become the property of the Contractor and shall be removed from the site.

The Contractor shall excavate/fill the channel at the bridge site to the limits shown prior to construction of the bridge.

The Contractor shall complete the embankment as shown on the Bridge Excavation Sheet prior to construction of the bridge. All trees, hedge rows, shelterbelts, and woody shrubs not shown to be removed and located between the construction limits and the right-of-way line or easement lines shall be spared unless directed by the Engineer to be removed.

**EXISTING WATERWAY OPENING**

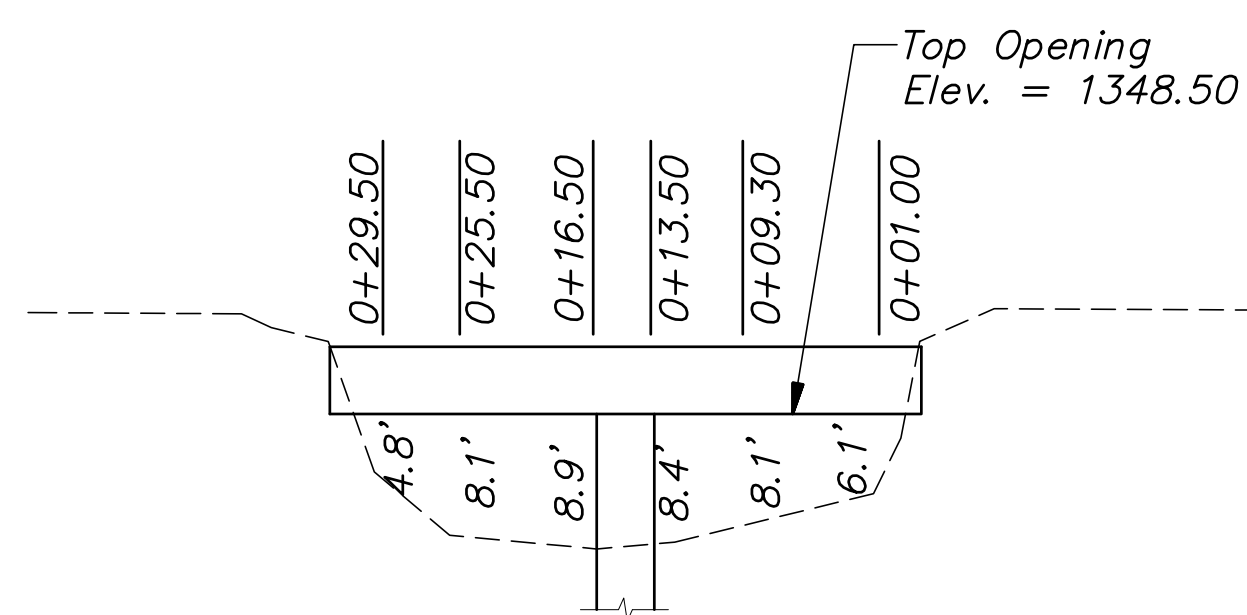

Total Waterway Opening = 204.4 sq. ft.  
**EXISTING RAILROAD BRIDGE**

**over STREAM**

Looking Upstream (North)  
2 Spans @ 17'  
Concrete Slab Spans  
0° Skew, 11'-0" Out-to-Out  
± Sta. 201+53.72

**UTILITIES**

- AT&T  
Jason Edwards  
154 N. Broadway, Rm 210  
Wichita, KS 67202  
(316)268-2008
- Westar Energy  
(Transmission)  
Greg Roy  
P.O. Box 208  
Wichita, KS 67214  
Office (785) 575-8167  
Cell (785) 554-5489
- Westar Energy  
(Distribution)  
Shane Price  
P.O. Box 208  
Wichita, KS 67214  
(316) 261-6315
- Kansas Gas Service  
Joe Bridgewater  
1021 E. 26th Street N.  
Wichita, KS 67219  
(316) 832-3158
- Cox Communication  
James Walburn  
901 George Washington Blvd.  
Wichita, KS 67211  
(316)260-7491
- Wichita Water Department  
Greg Lolley  
8th Floor - City Hall  
455 N. Main Wichita, KS 67202  
(316) 268-4555
- Wichita Sewer Department  
LaDonna Lawrenz  
8th Floor - City Hall  
455 N. Main Wichita, KS 67202  
(316)268-4501
- Zayo Fiber  
Jeff Capps  
(316) 847-7970
- Black Hills Energy  
Suzette Wilson  
(316)941-1631
- Phillips 66  
Kevin Kent  
(316)618-2415

REDBUD BIKE PATH EAST  
K-96 TO 159TH STREET EAST  
CONTOUR MAP  
CITY OF WICHITA, KANSAS  
GARY JANZEN, P.E. - CITY ENGINEER  
C.O.N. Project #472-65360, C.C.A. #707125

POE & ASSOCIATES, INC.  
CONSULTING ENGINEERS  
544 West Douglas Avenue  
Wichita, KS 67203  
Phone 316/685-4114 FAX 316/685-4444

**POE**

Engineer: M. LETTNER Designer: J. UNRUH Dwg: P:\02027 Redbud Wichita\DWG\02027-BAS-cal grade.dwg Pore Job No: 102127 Date: APRIL 2018	No. _____ Date _____ By _____ Approved _____ Revision _____
---	---

Sheet of 222