


C.O.W. Project Number	O.C.A. Number	Sheet Number	Total Sheets
472-85360	707125	89	222

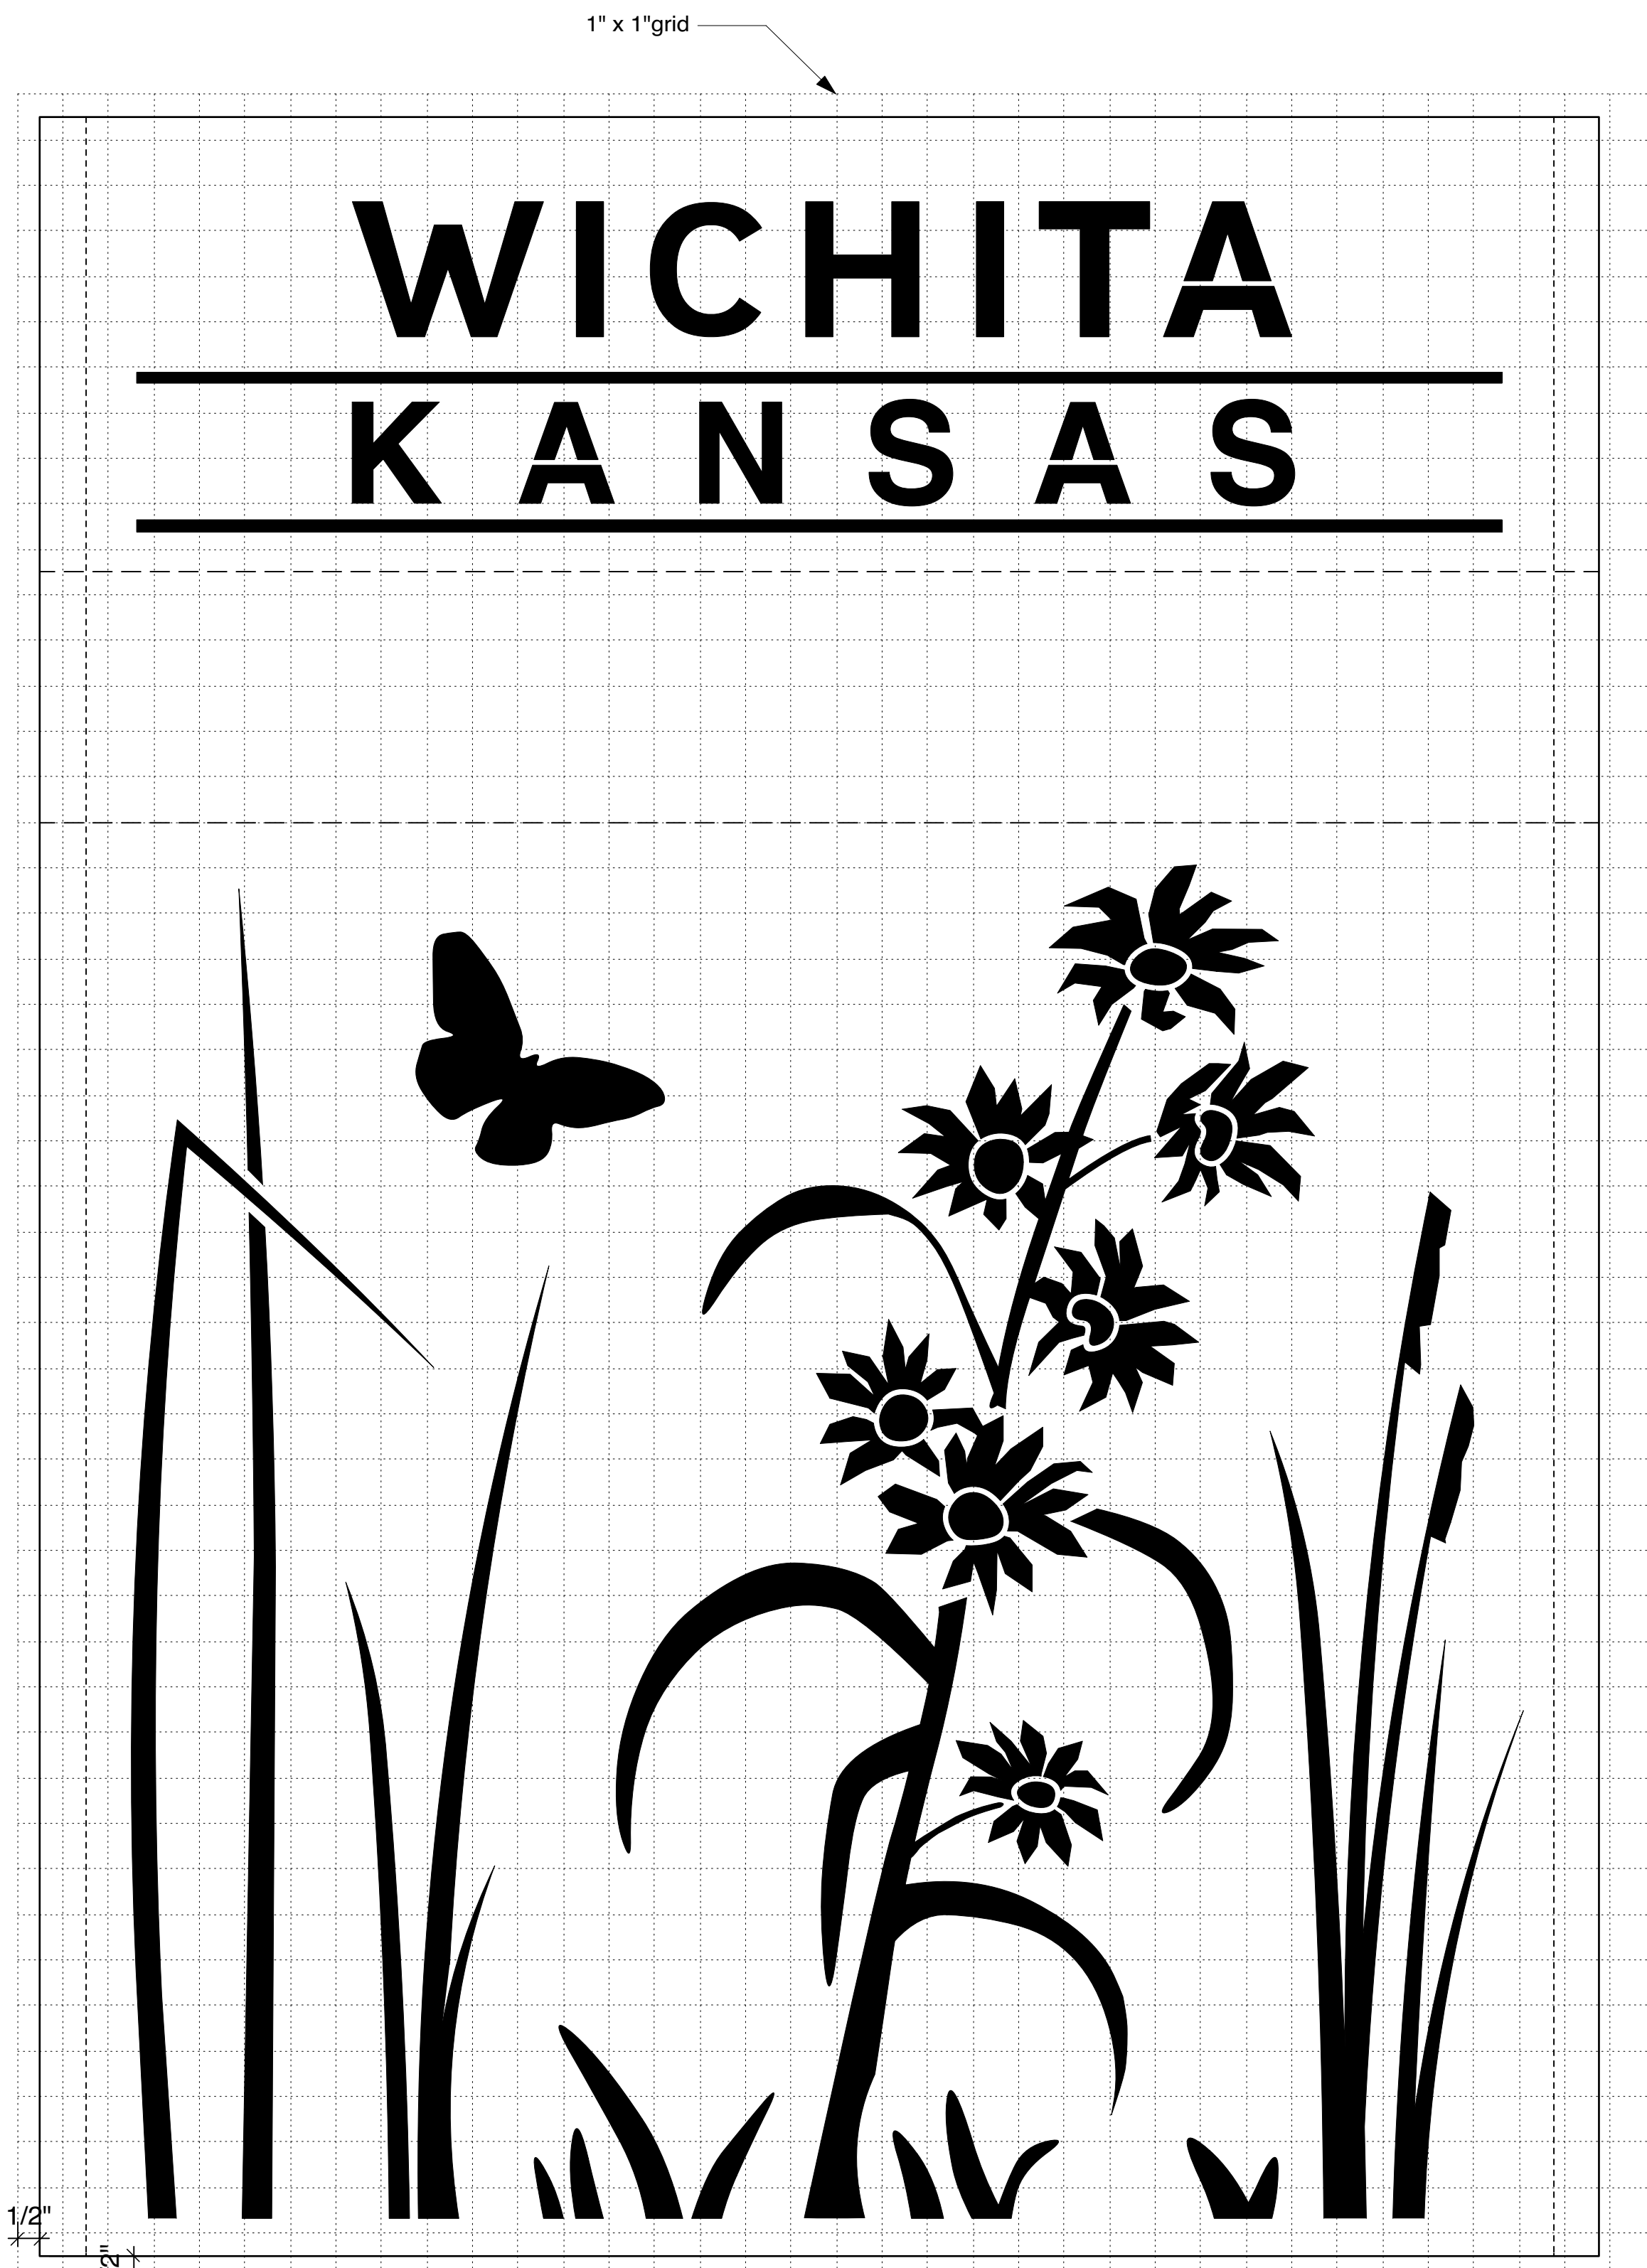

ipe railing
in front of panel
(typical)

edge of side picket
in front of panel
(typical)

3'-11"

NOTES — Ornamental Panels

Ornamental railing panels with waterjet cut mirror image designs.

- Material: Aluminum
- Grade: ASTM B209-10
- Classification: 6061-T6
- Finish: Matte, Bronze Anodized
- Dimensions: 2'-10 1/4" w x 3'-11" h x 3/8" thick
- Tolerance: 1/16"

Continuous weld ornamental panel to top and bottom railings, spot weld to side pickets (minimum 6 welds per picket, evenly distributed). Welds to be on back of panel.

Shop drawings to be provided for approval before fabrication. Engineer to approve color and finish before fabrication.

Digital file of ornamental design available on request to fabricator from Engineer.



FOSTER DESIGN
Associates LLC

landscape architecture & planning

1415 E. 2nd Street N. Wichita, KS — 316-262-4525 — www.fosterdesignassociates.com

date printed: Feb. 11, 2019

project: 17008

FINAL

Bid Alternate #1 — Pedestrian Bridge Railing / Ornamental Panel
Redbud Bike Path — K-96 to 159th Street East, Wichita, KS