


C.O.W. Project Number	O.C.A. Number	Sheet Number	Total Sheets
472-85360	707125	101	222

**KEY**

- 1-foot gravel shoulder
- 9-foot concrete path
- 4-foot gravel shoulder
- 2-foot clear zone from shoulder / no vertical obstructions
- Restore disturbed area with Native Grasses & Wildflowers
- Ornamental Tree
- Shade Tree
- Limestone Boulders for Vehicle Control
- Path Connection with Limestone Boulder Vehicle Control
- Pause Point

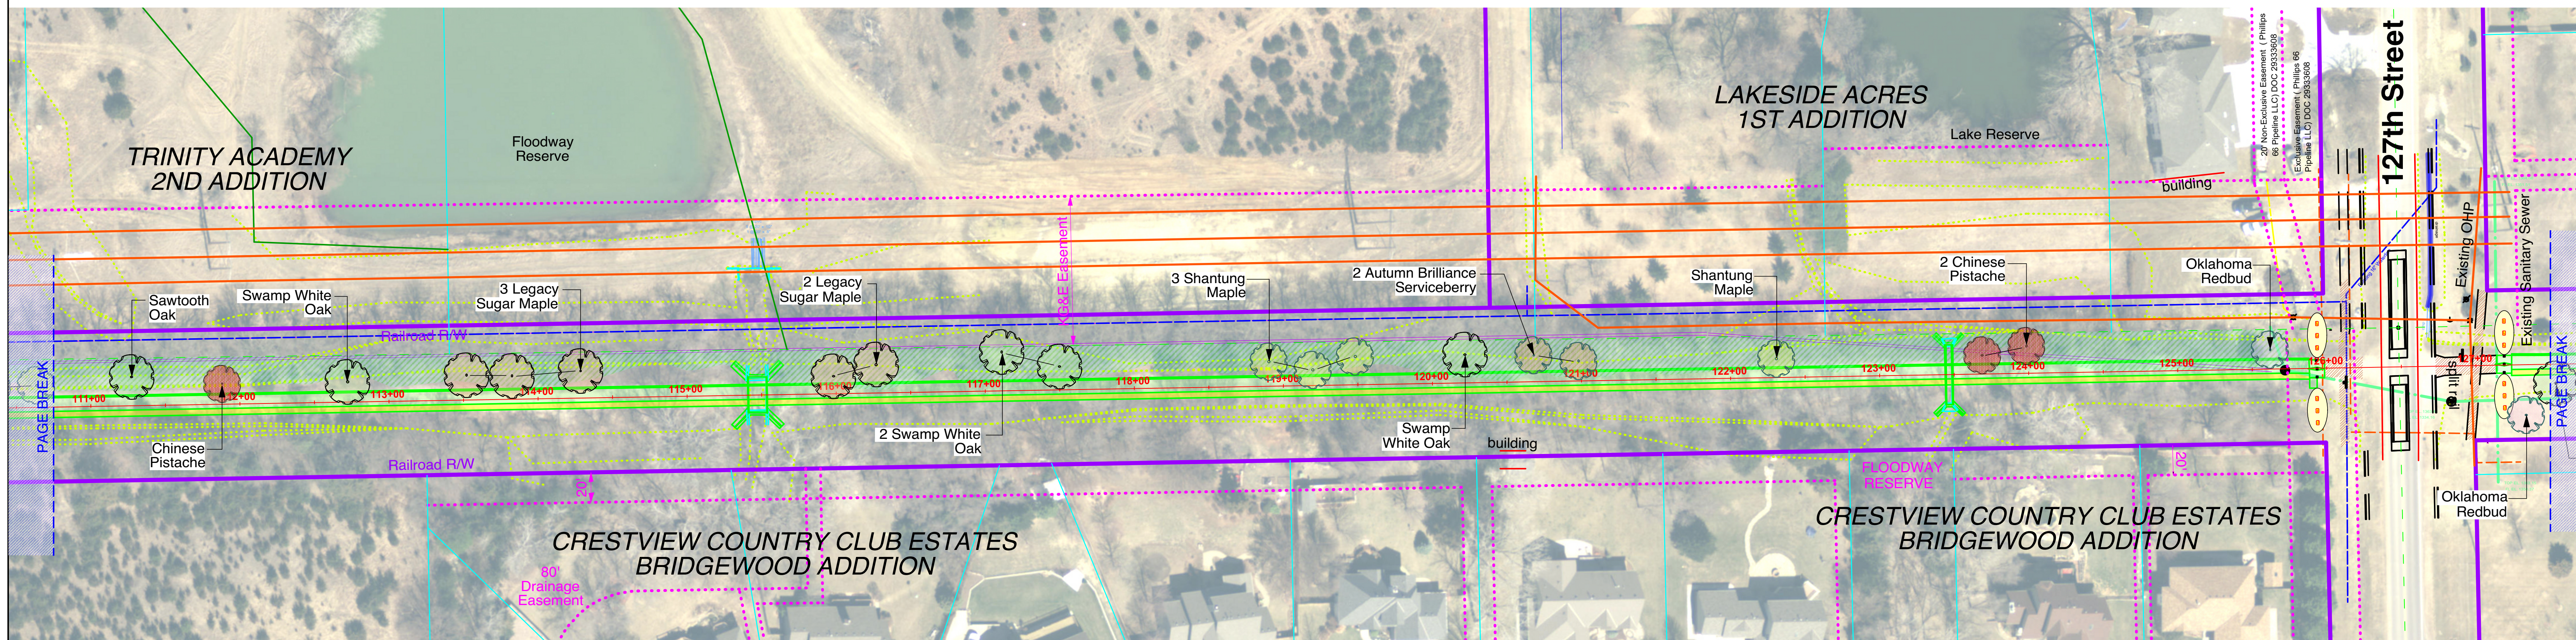


**FOSTER DESIGN**  
Associates LLC

landscape architecture & planning



north

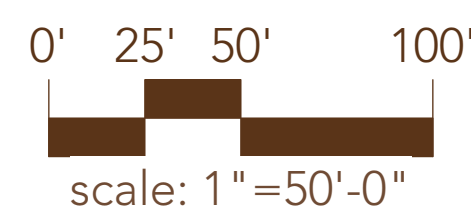

**FINAL**

**Landscape Plan — 110+50 to 127+50**  
Redbud Bike Path — K-96 to 159th Street East, Wichita, KS