
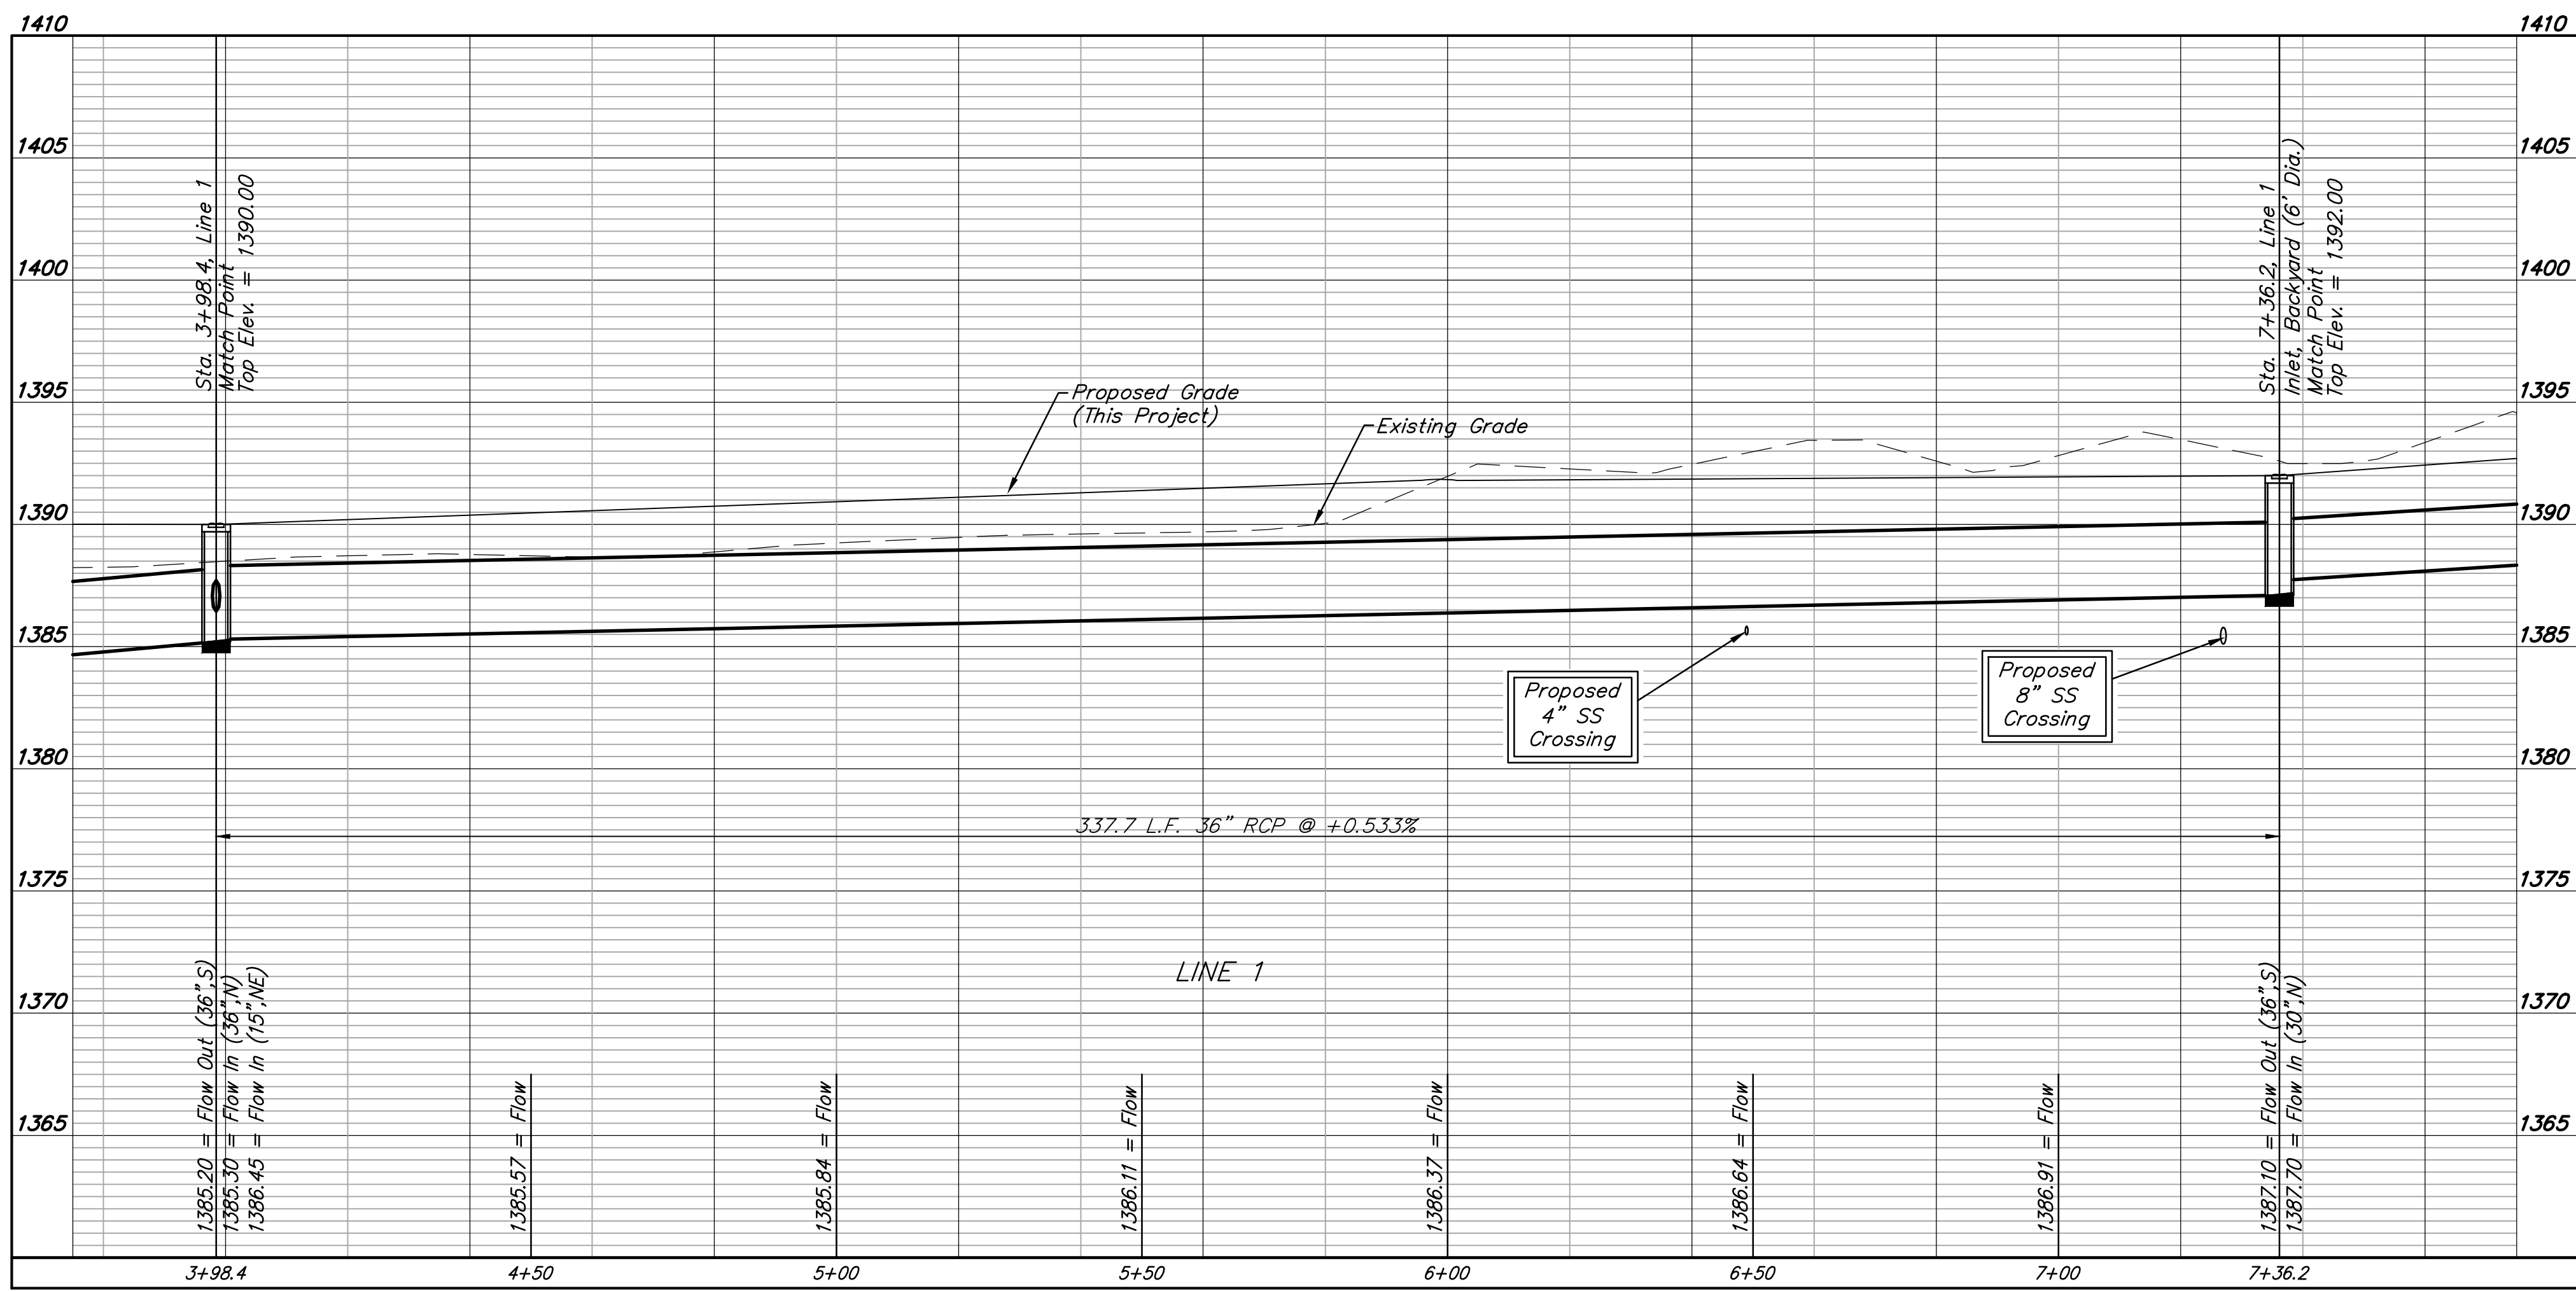
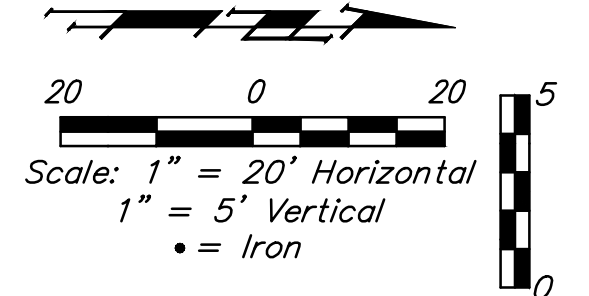


**BENCHMARKS:**  
 BM#1: RR spike in high line pole, 40' west and 30' south of Lot 60, Block D, Firefly Way Addition.  
 Elev. = 1399.54 NAVD88

BM#2: Benchmark disc in top of curb, adjacent to fire hydrant 15' south of SE corner of Lot 2, Block C, Firefly Way Addition.  
 Elev. = 1396.95 NAVD88

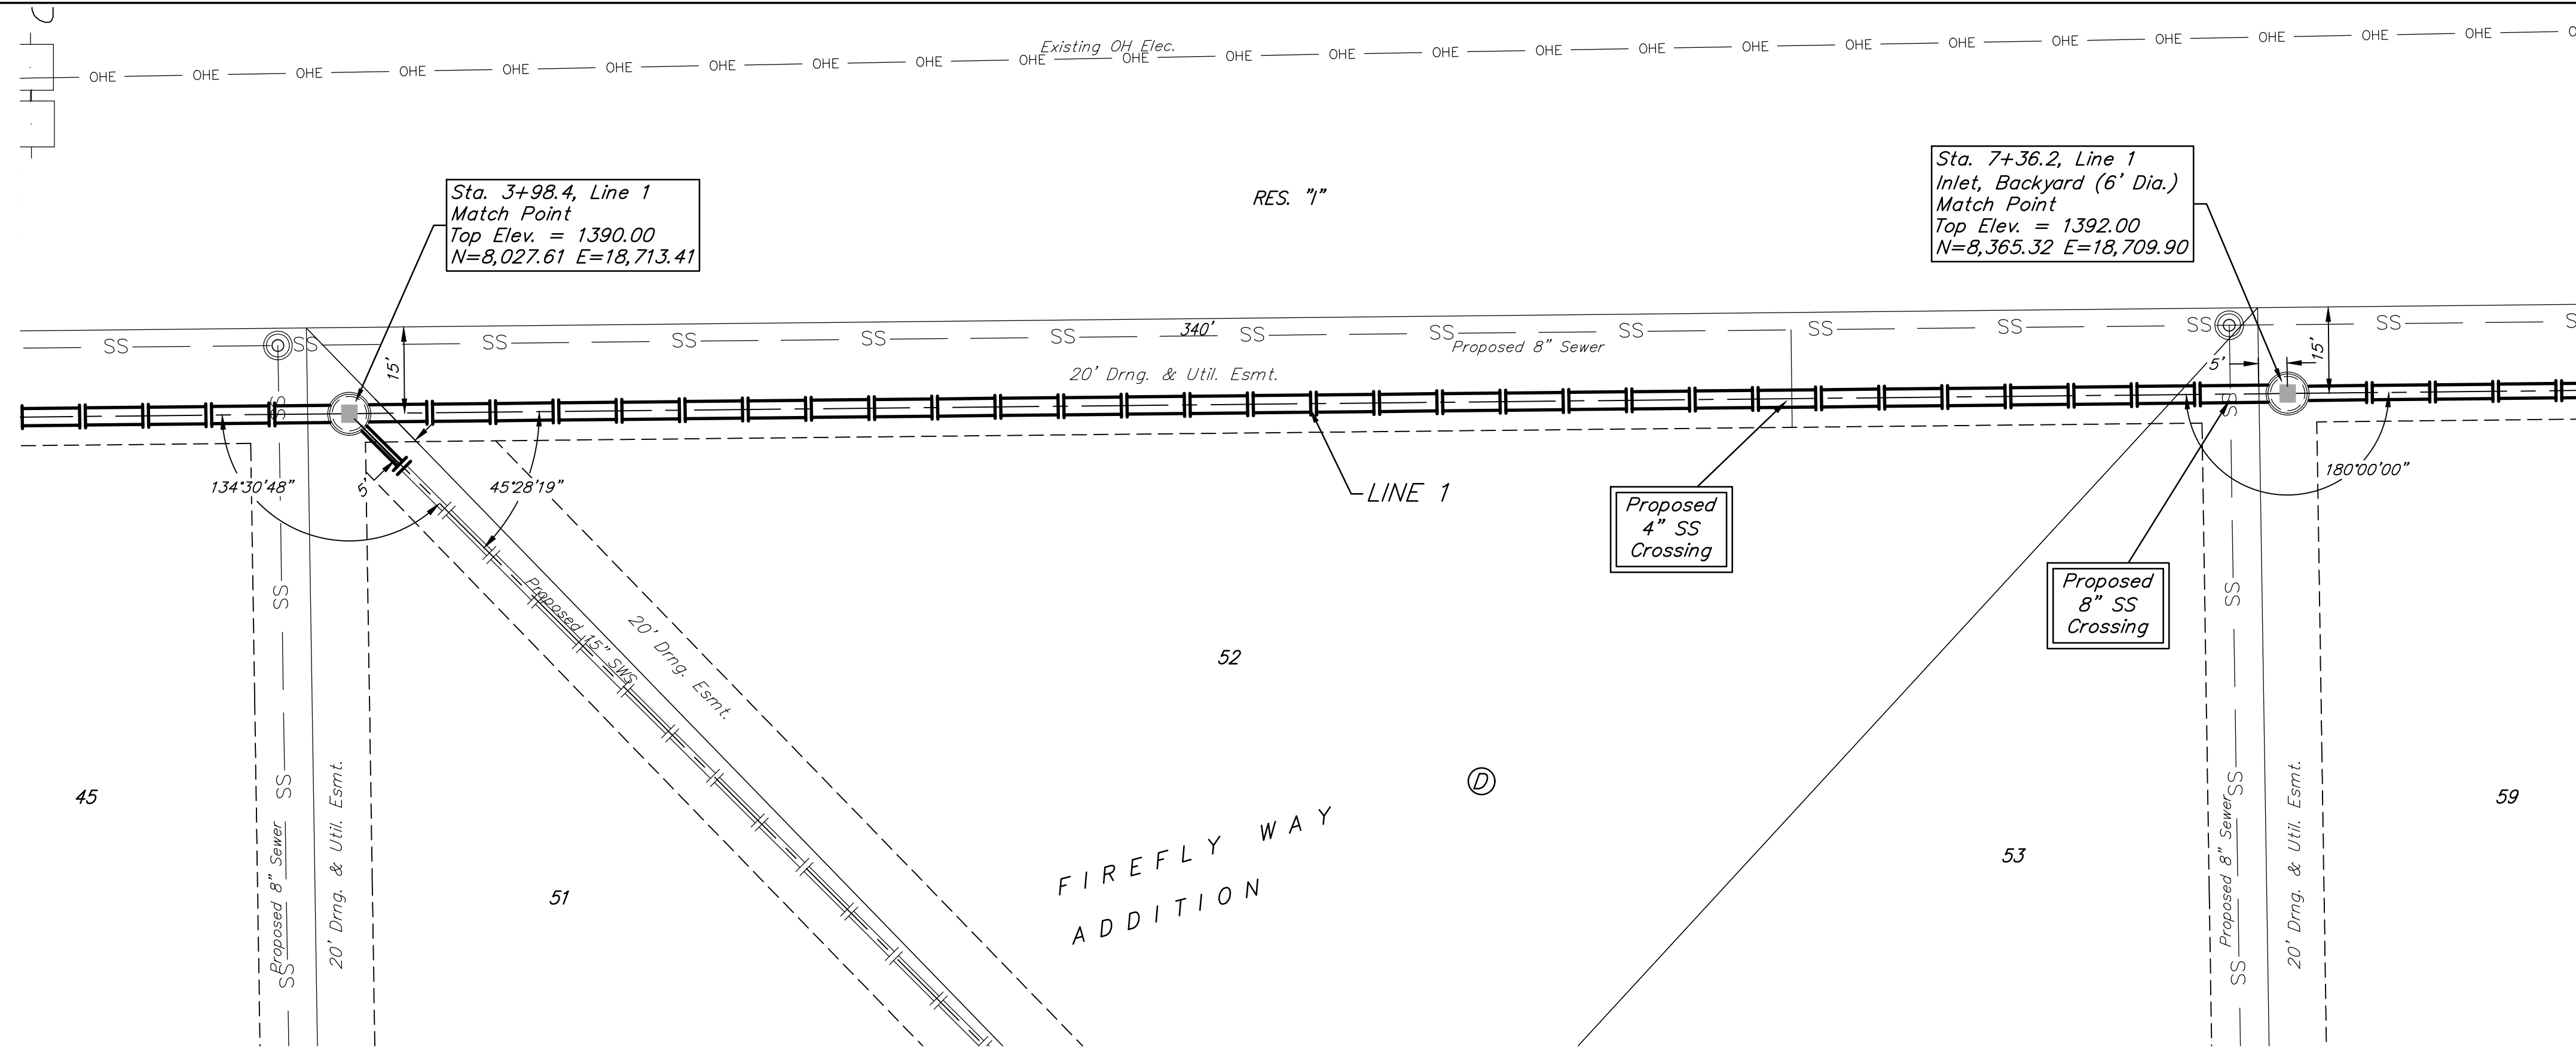

FIREFLY WAY ADDITION  
**LINE 1**  
 STORM WATER DRAIN IMPROVEMENTS

Baughman Company, P.A.  
 ENGINEERING, ARCHITECTURE, PLANNING & LANDSCAPE ARCHITECTURE  
 11500 WILSON ROAD, SUITE 200, FARMINGTON, CT 06030  
 Phone: 860.634.1100 Fax: 860.634.1101  
 www.baughmancompany.com

SHEET  
**3**  
 OF  
**20**