

STATE	PROJECT NO.	YEAR	SHEET NO.	TOTAL SHEETS
KANSAS	87 N-0662-01	2019	14	194



STREET IMPROVEMENTS FOR
17TH ST - BROADWAY TO I-135
 FROM BROADWAY TO I-135



©2019 MKEC Engineering All Rights Reserved
 These drawings and their contents, including, but not limited to, all concepts, designs, & ideas are the exclusive property of MKEC Engineering (MKEC), and may not be used or reproduced in any way without the express consent of MKEC.

PAVING BUBBLE MAP

PROJECT NO.	87 N-0662-01	
DATE	8/30/2019	
SCALE	AS NOTED	
DESIGNED	DRAWN	CHECKED
JRA	DM	JRA

NO.	REVISION	DATE

SHEET NO. 14 OF 194

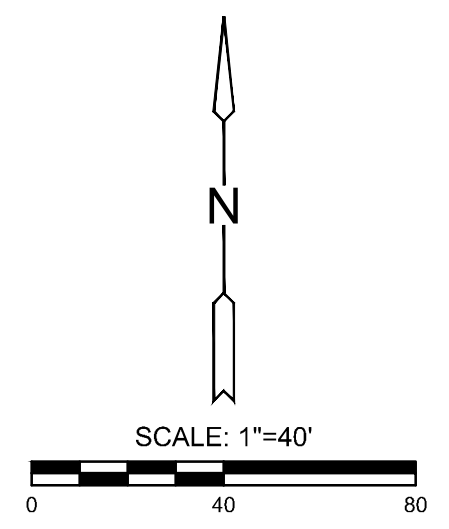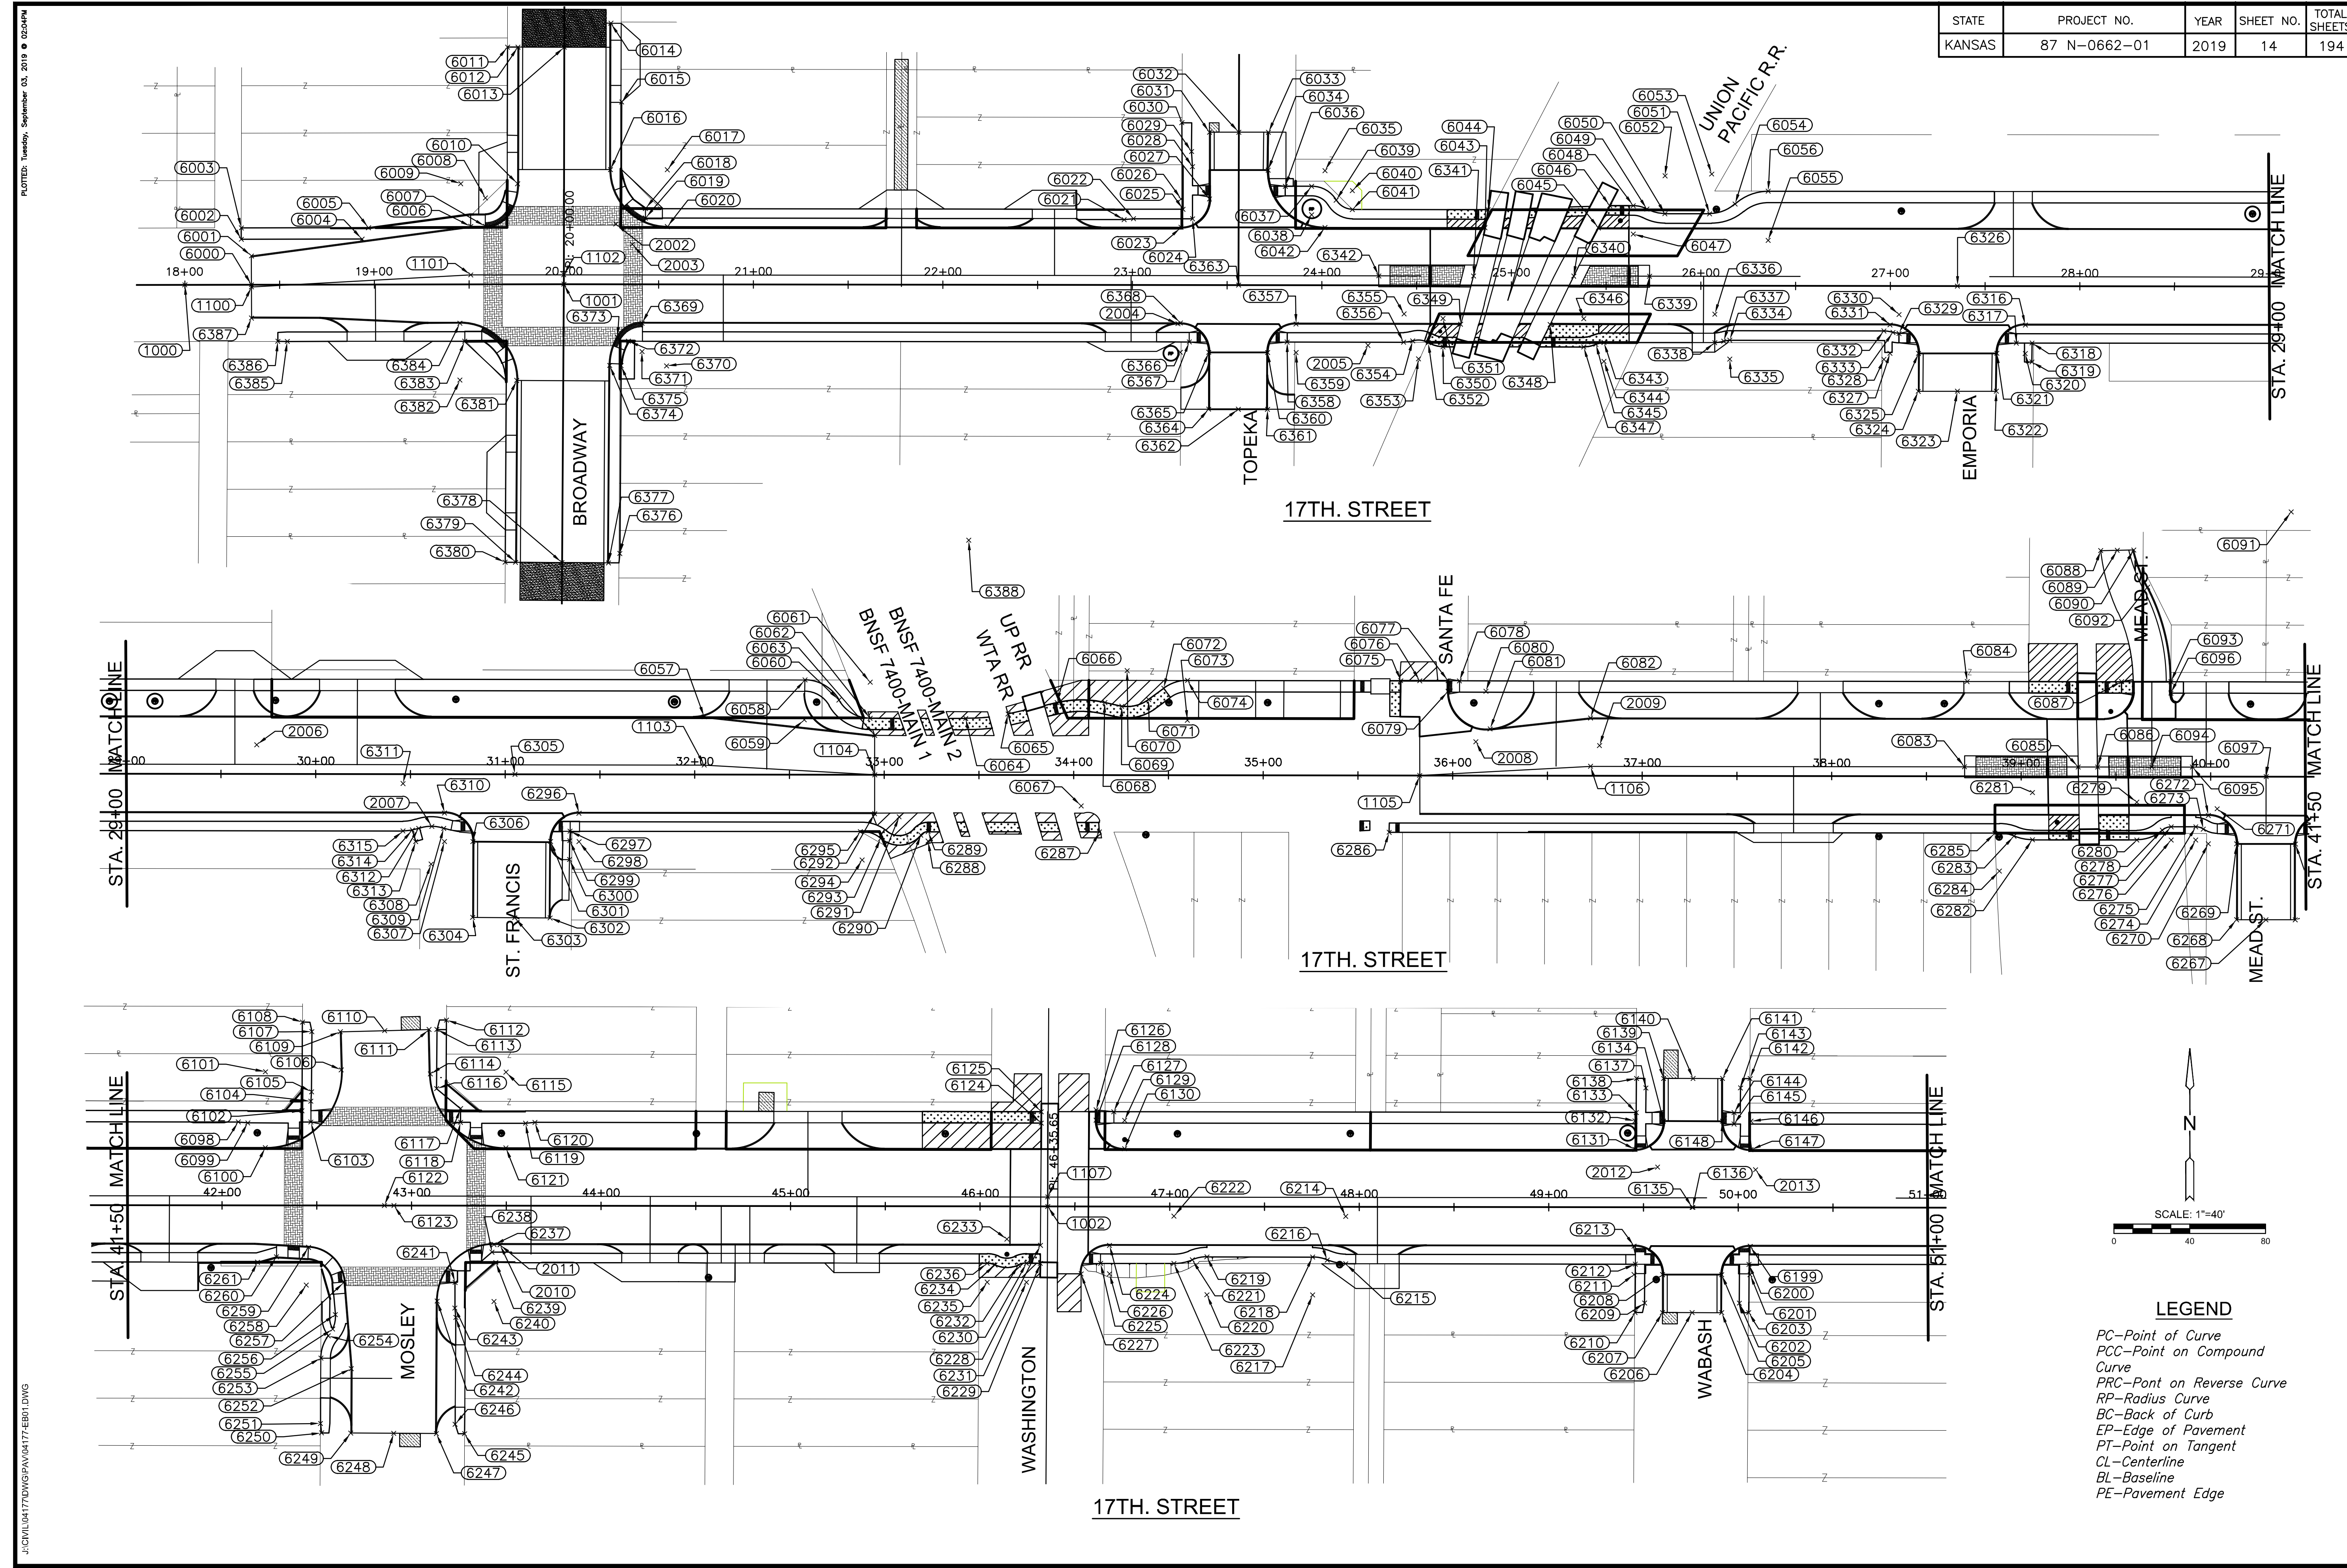

- LEGEND**
- PC—Point of Curve
 - PCC—Point on Compound Curve
 - PRC—Point on Reverse Curve
 - RP—Radius Curve
 - BC—Back of Curb
 - EP—Edge of Pavement
 - PT—Point on Tangent
 - CL—Centerline
 - BL—Baseline
 - PE—Pavement Edge

PLOTTED: Tuesday, September 03, 2019 @ 02:04PM
 J:\CIVIL\177\DWG\PAV\177-EBR1.DWG