





STATE	PROJECT NO.	YEAR	SHEET NO.	TOTAL SHEETS
KANSAS	87 N-0662-01	2019	45	194

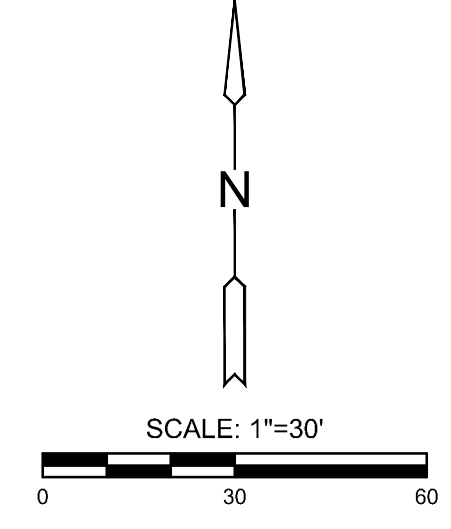

PLOTTED: Tuesday, September 03, 2019 @ 02:14PM

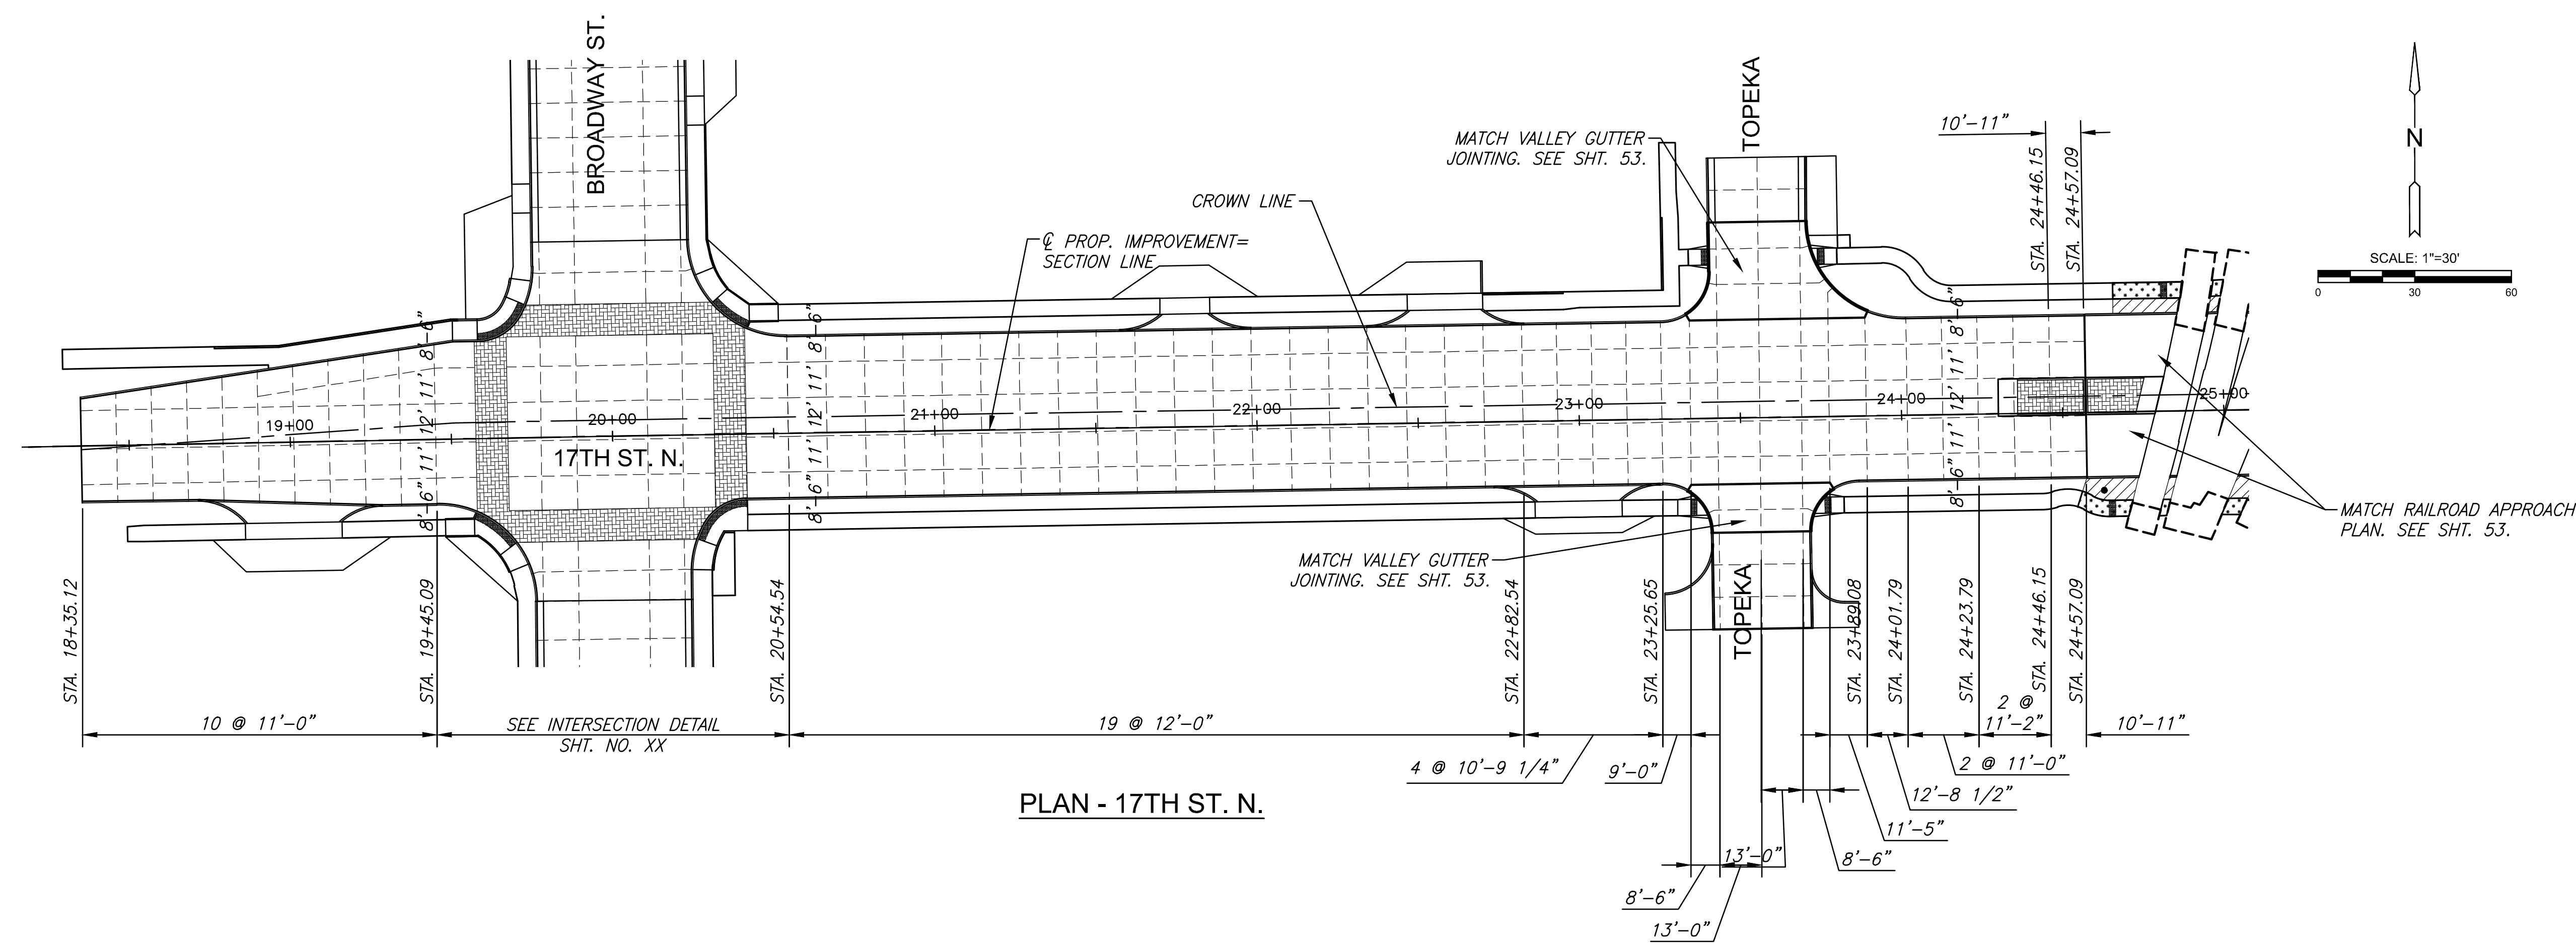

PLAN - 17TH ST. N.

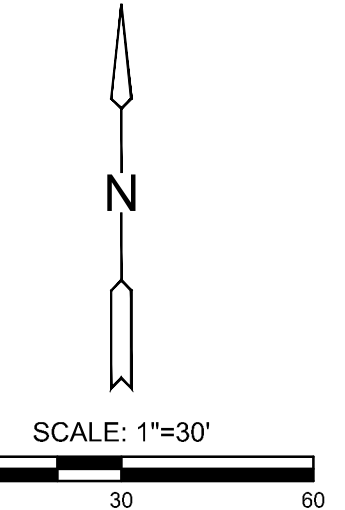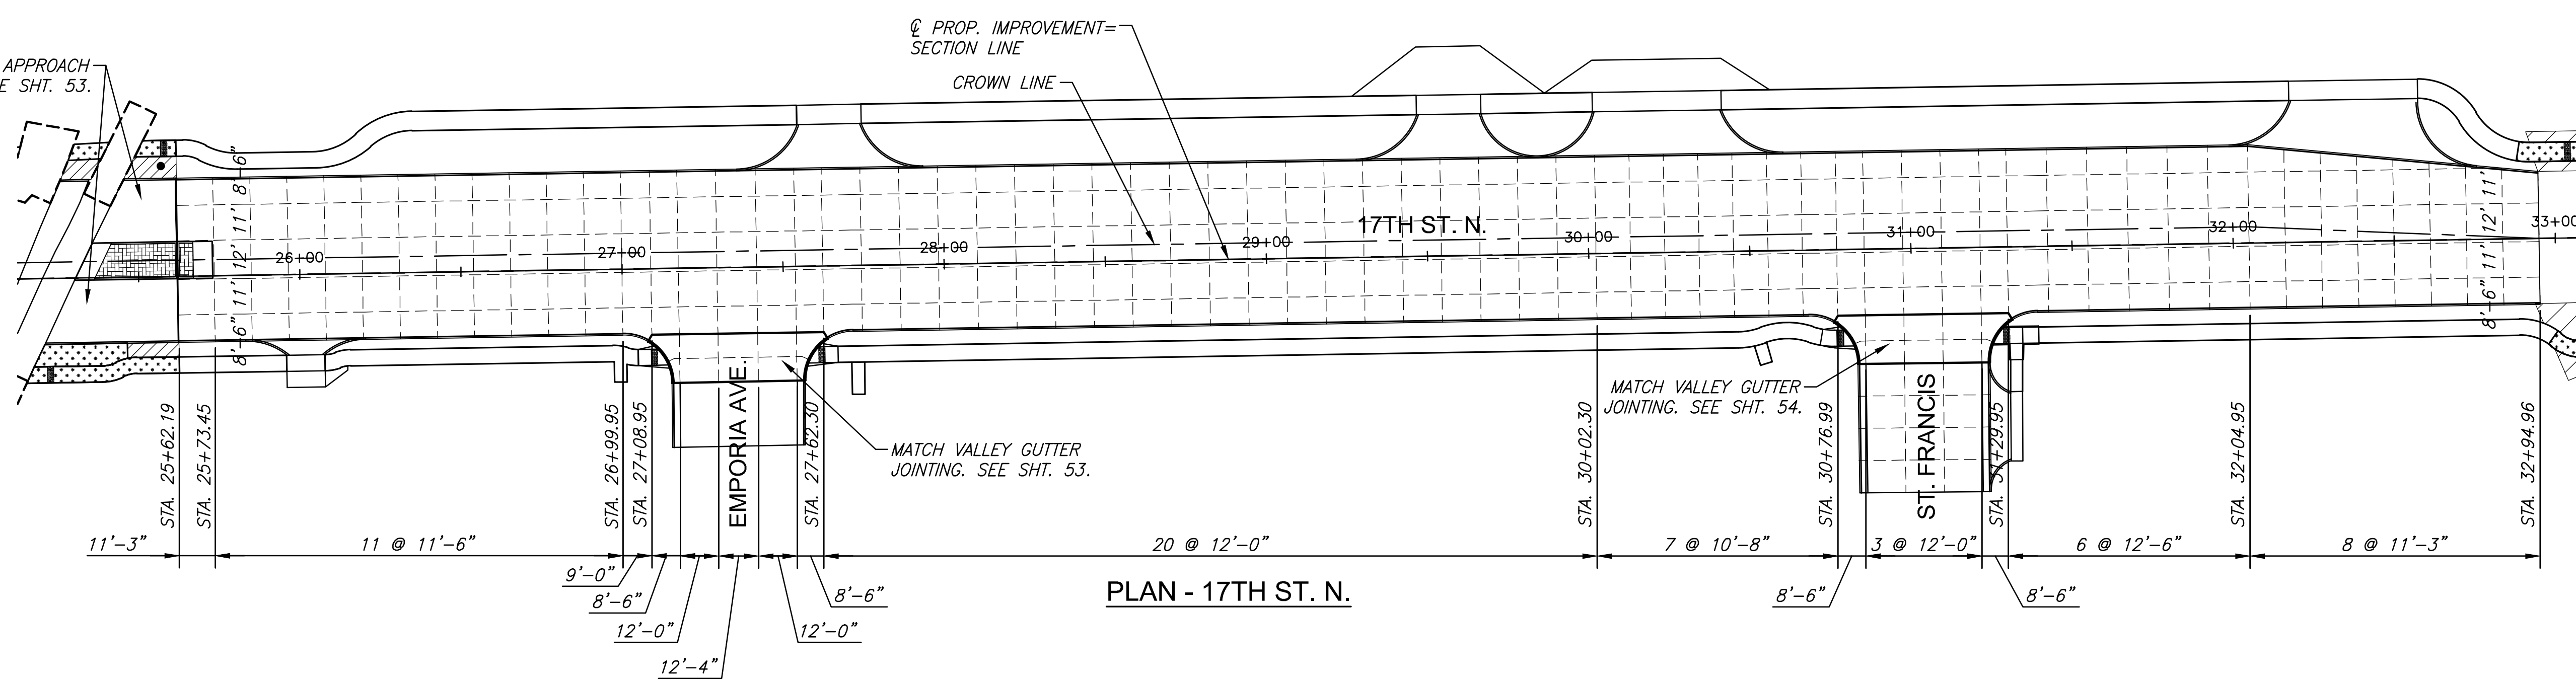

PLAN - 17TH ST. N.

STREET IMPROVEMENTS FOR  
**17TH ST - BROADWAY TO I-135**  
FROM BROADWAY TO I-135

©2019 MKEC Engineering All Rights Reserved  
www.mkec.com  
These drawings and their contents, including, but not limited to, all concepts, designs, & ideas are the exclusive property of MKEC Engineering (MKEC), and may not be used or reproduced in any way without the express consent of MKEC.

**CONCRETE PAVEMENT JOINTING PLAN**

PROJECT NO.	87 N-0662-01	
DATE	8/30/2019	
SCALE	1"=30'	
DESIGNED	DRAWN	CHECKED
JRA	RAM	JRA

NO.	REVISION	DATE

SHEET NO.  
45 OF 194

J:\CIVIL\0417\DWG\PAV\041717-EL01.DWG