



PLOTTED: Tuesday, September 03, 2019 @ 02:44PM  
 J:\CIVIL\0417\DWG\PAV\041717-ED03.DWG

STATE	PROJECT NO.	YEAR	SHEET NO.	TOTAL SHEETS
KANSAS	87 N-0662-01	2019	54	194

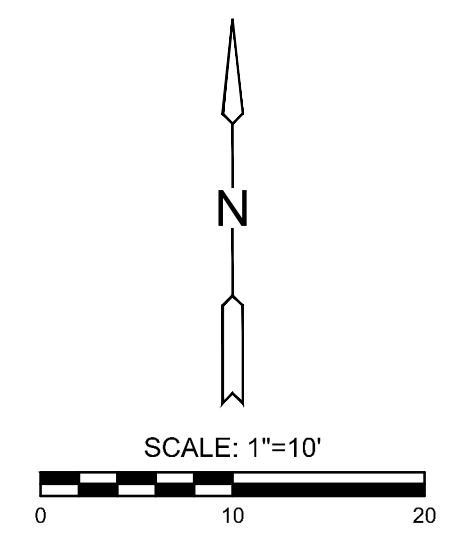

**STREET IMPROVEMENTS FOR**  
**17TH ST - BROADWAY TO I-135**  
 FROM BROADWAY TO I-135

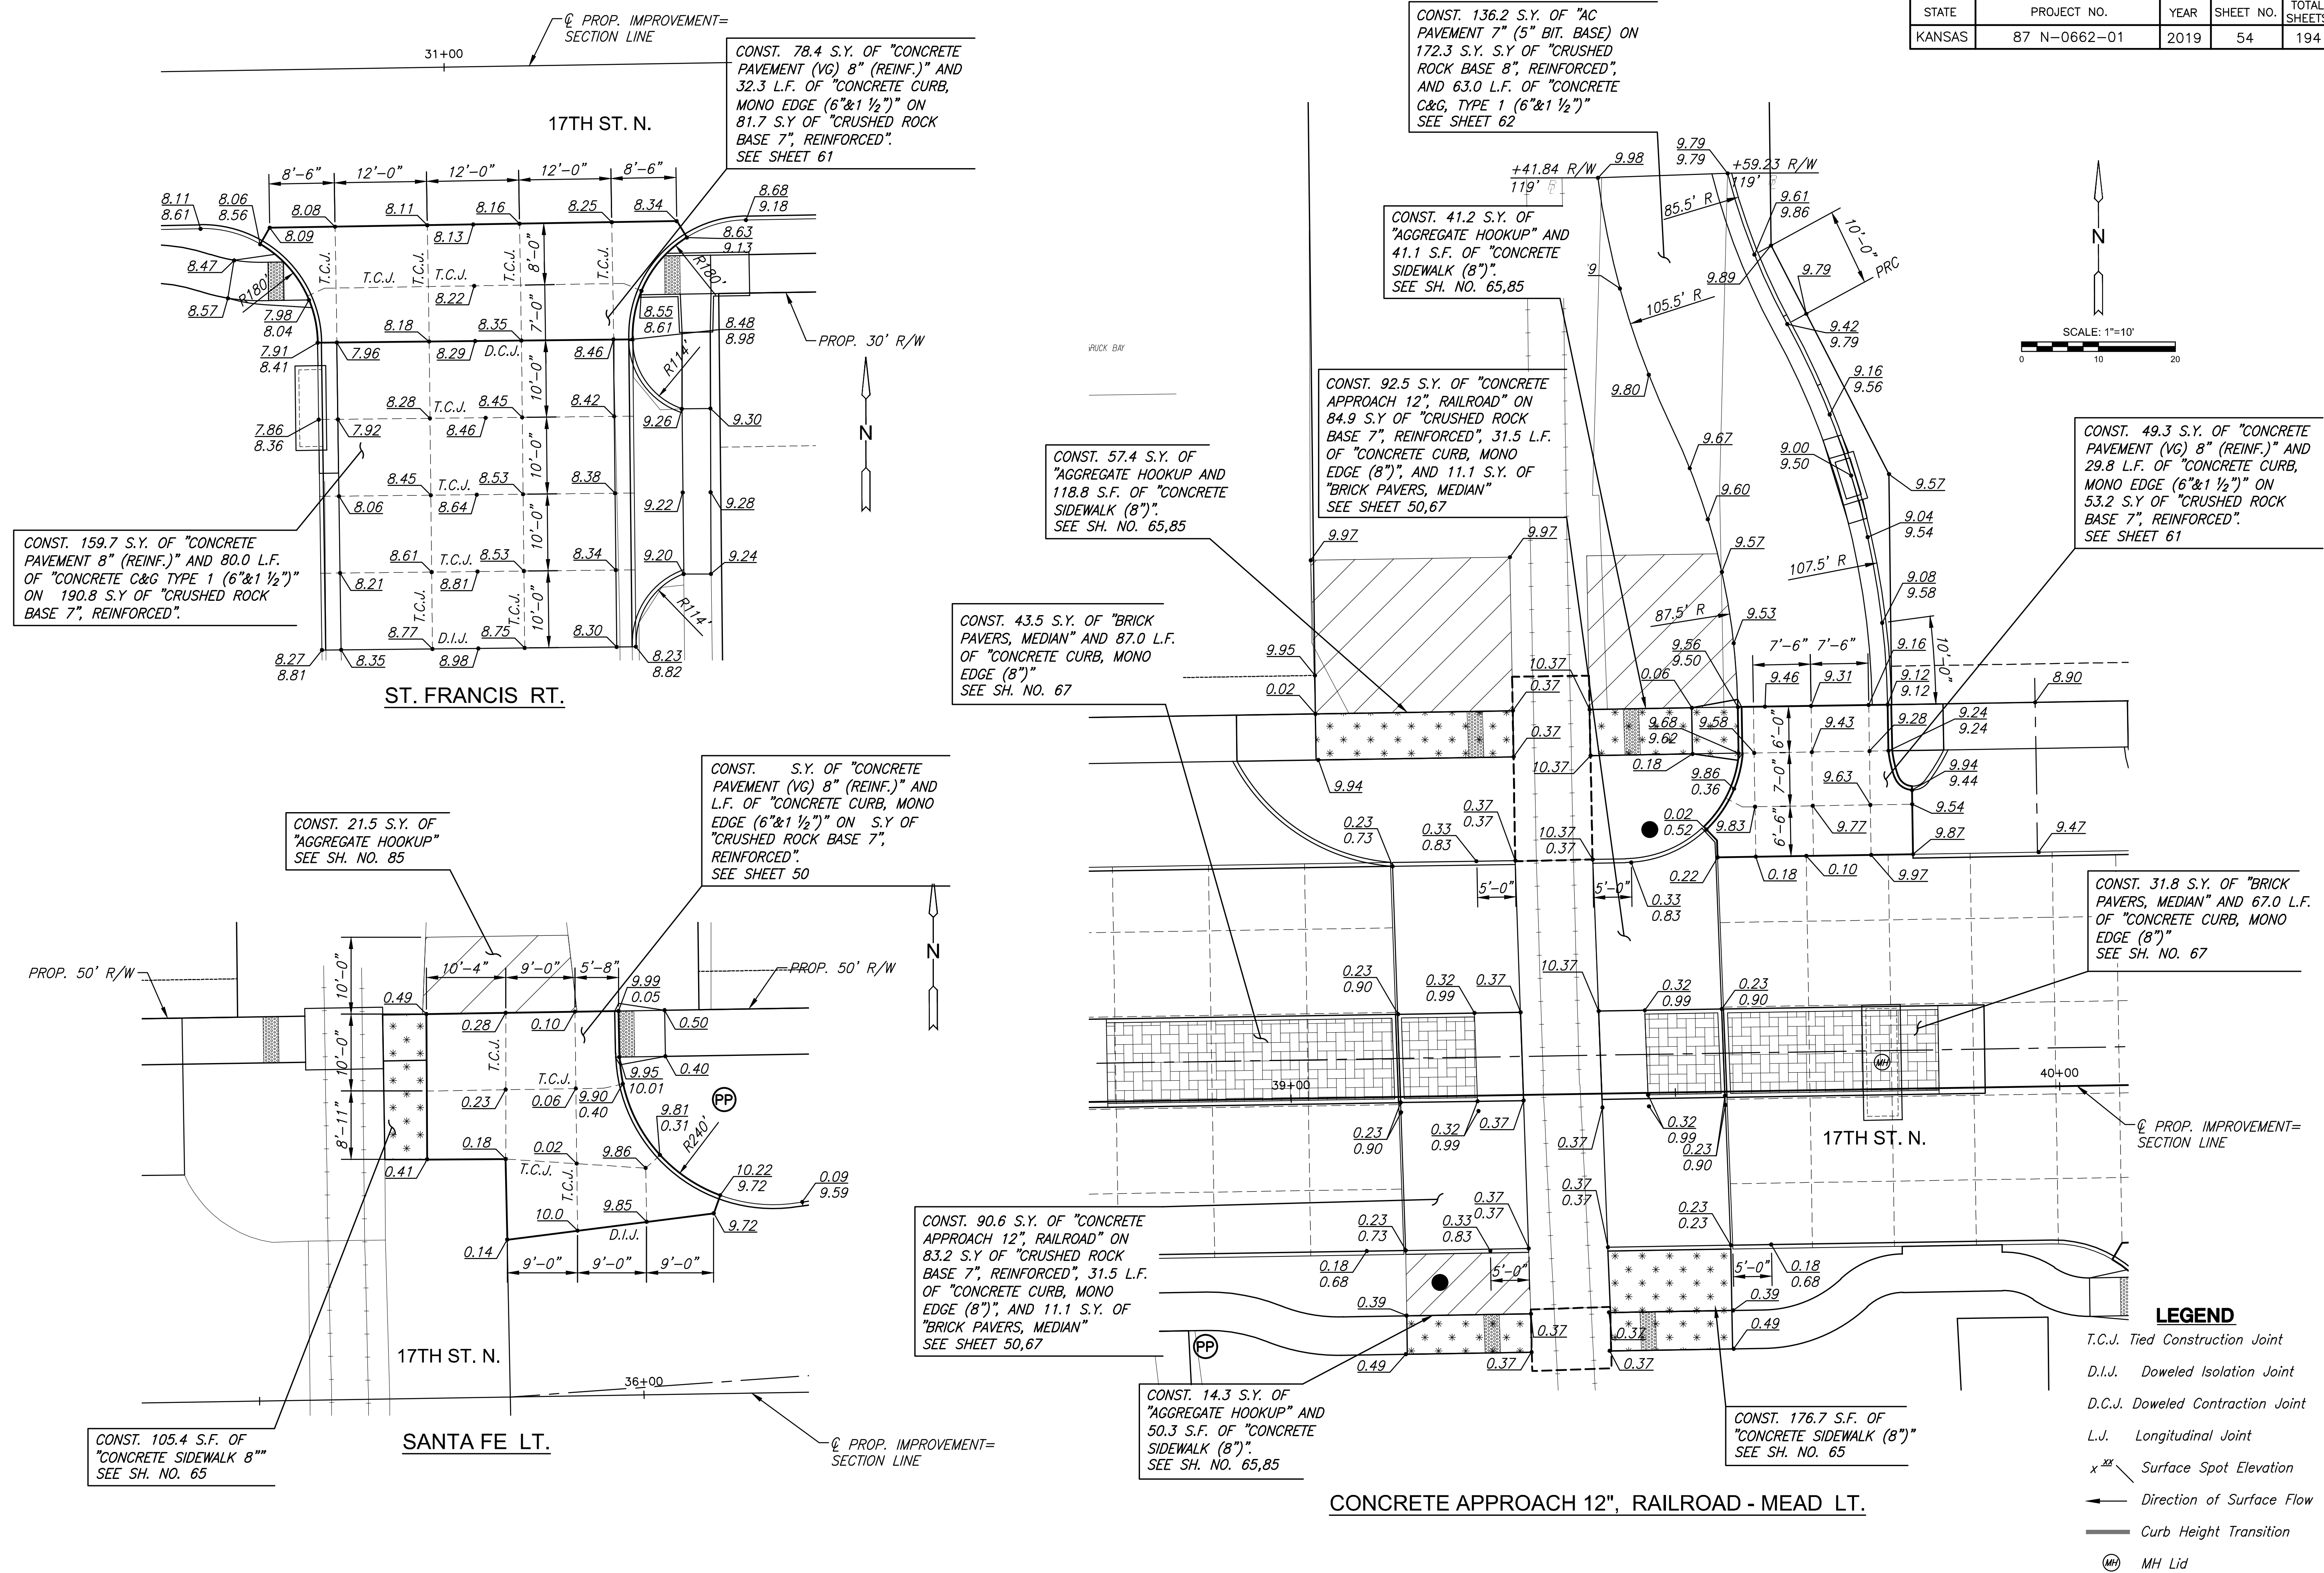

**LEGEND**

- T.C.J. Tied Construction Joint
- D.I.J. Doweled Isolation Joint
- D.C.J. Doweled Contraction Joint
- L.J. Longitudinal Joint
- x<sup>xx</sup> Surface Spot Elevation
- Direction of Surface Flow
- Curb Height Transition
- MH MH Lid

©2019 MKEC Engineering  
 All Rights Reserved  
 www.mkec.com  
 These drawings and their contents, including, but not limited to, all concepts, designs, & lists are the exclusive property of MKEC Engineering (MKEC), and may not be used or reproduced in any way without the express consent of MKEC.

**VALLEY GUTTER & RAILROAD APPROACH PLANS**

PROJECT NO.	87 N-0662-01	
DATE	8/30/2019	
SCALE	1"=10'	
DESIGNED	DRAWN	CHECKED
JRA	RAM	JRA
NO.	REVISION	DATE
SHEET NO.		
54 OF 194		