


STATE	PROJECT NO.	YEAR	SHEET NO.	TOTAL SHEETS
KANSAS	87 N-0662-01	2019	78	194

PLOTTED: Tuesday, September 03, 2019 @ 02:49PM



J:\CIVIL\0417\DWGS\NS\0417\DD05.DWG

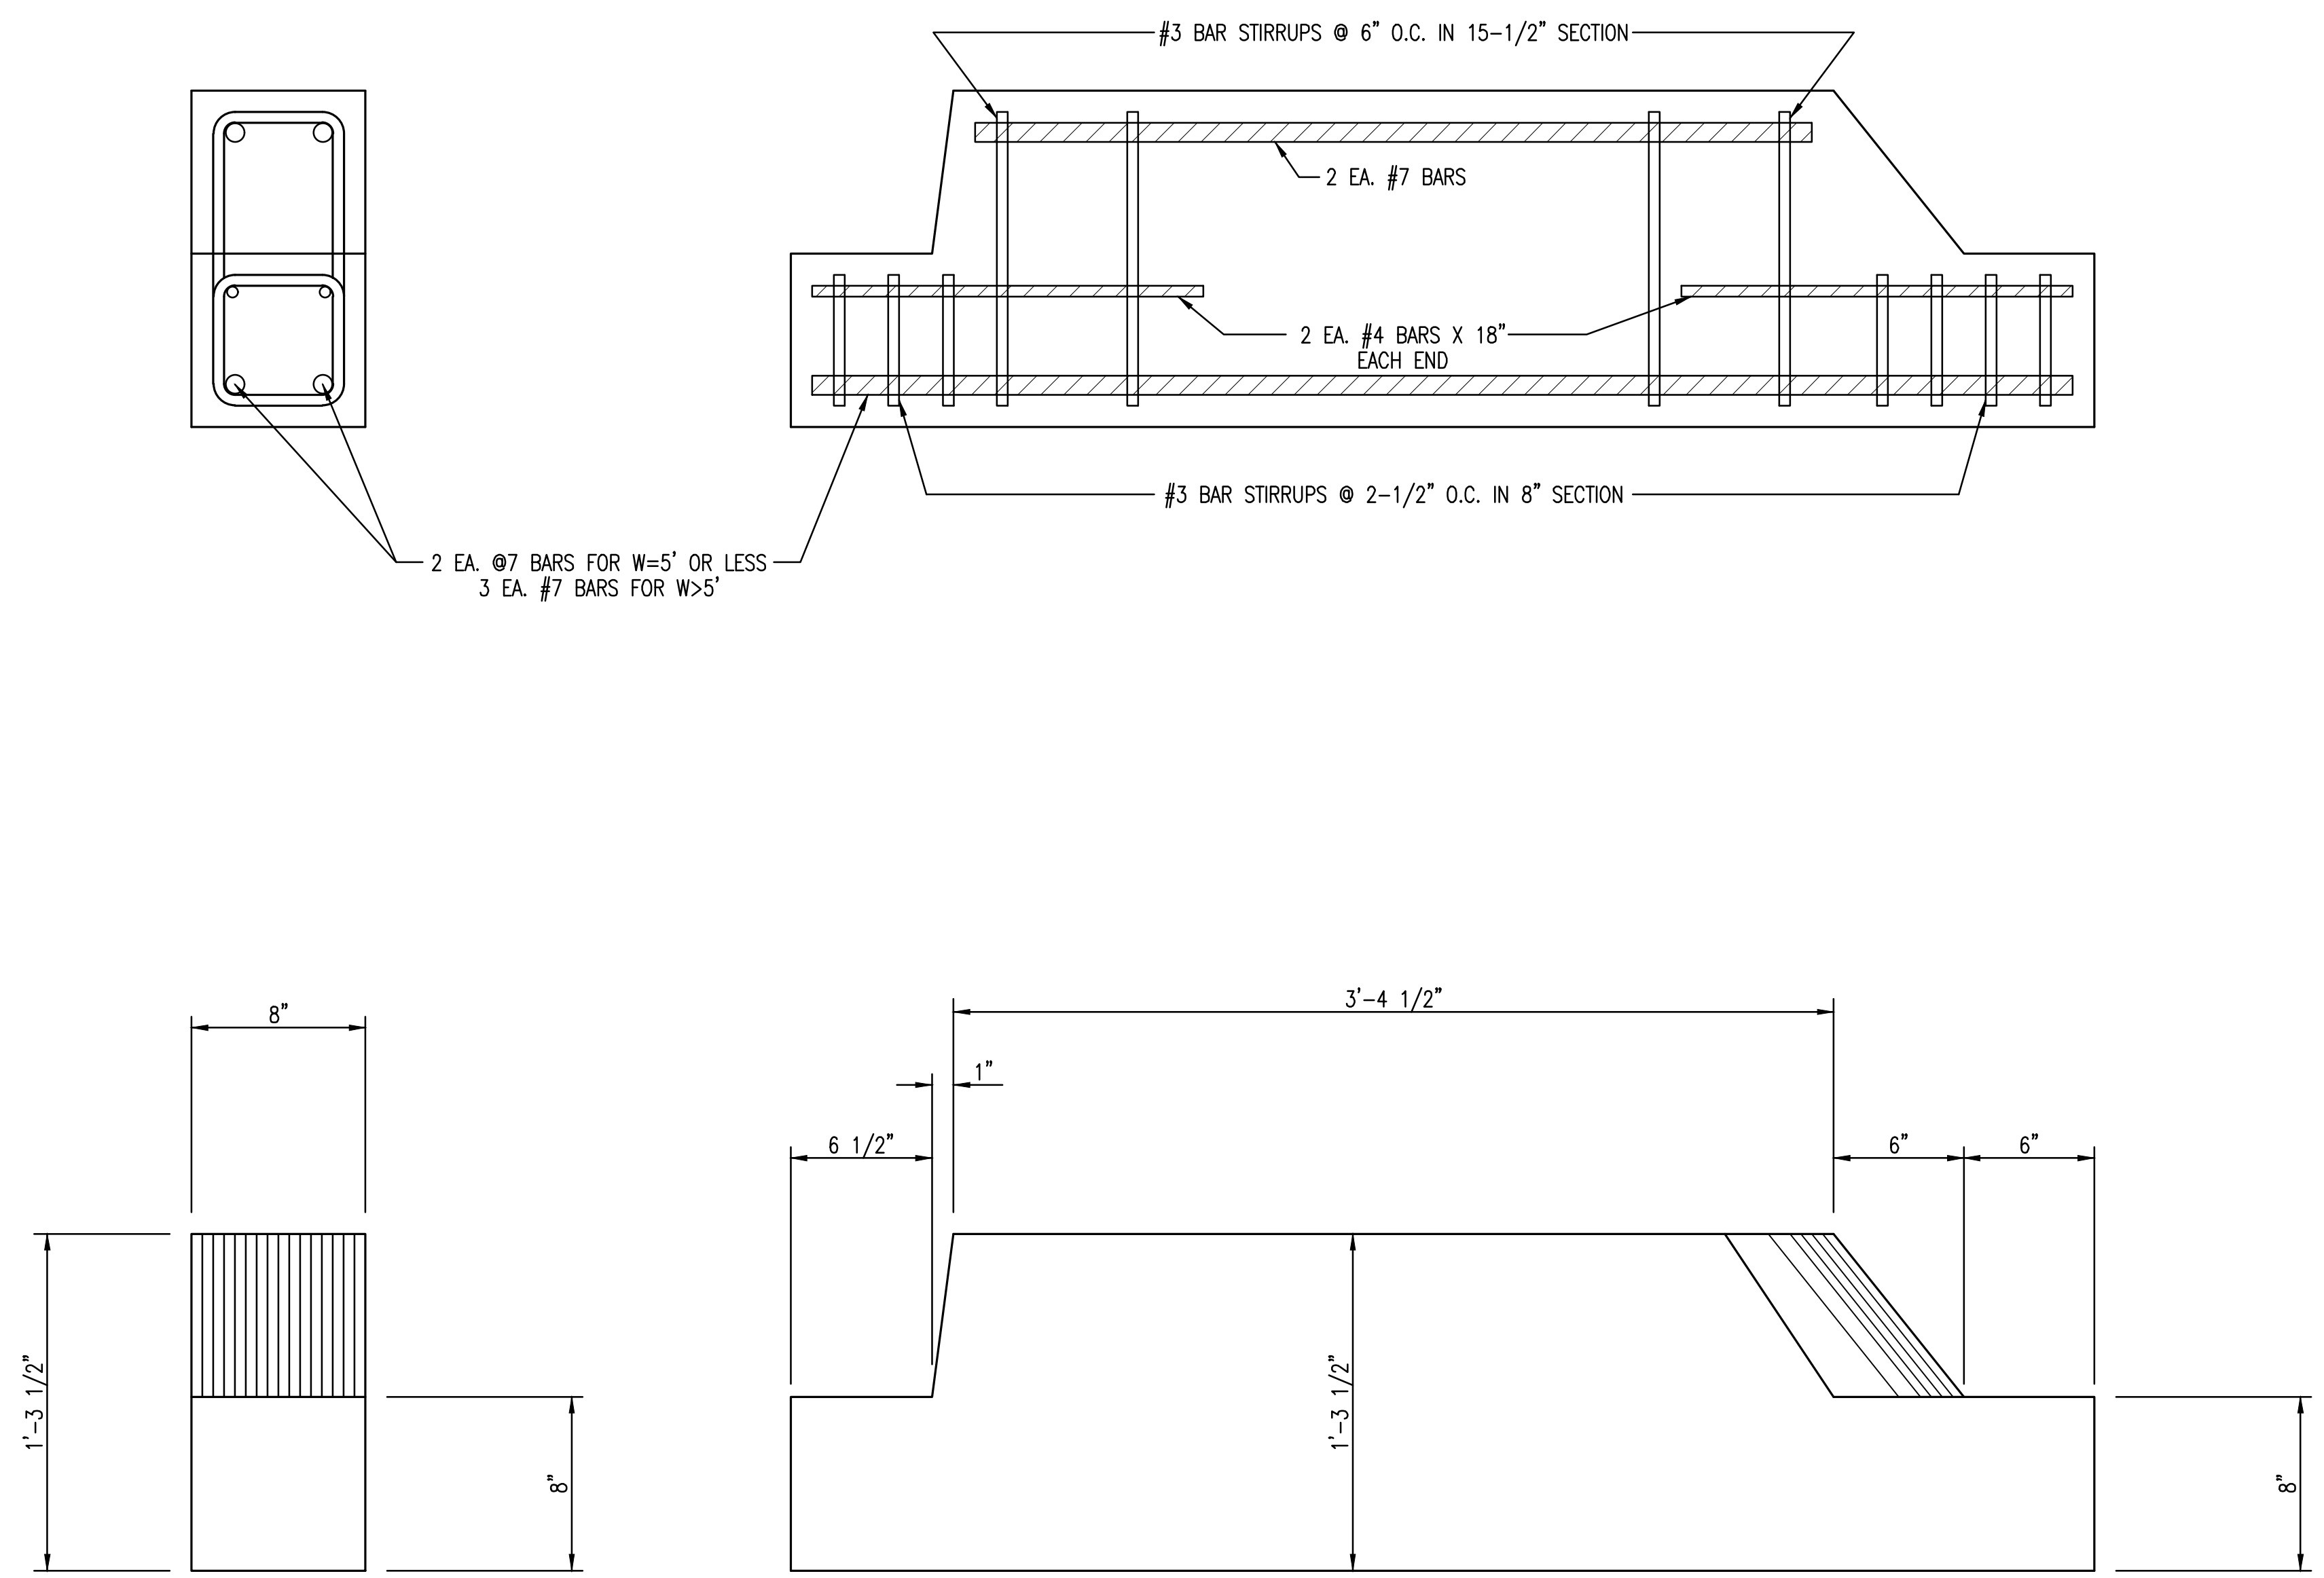

INLET BEAM		
CITY ENGINEER GARY L. JANZEN, P.E.		
PROJECT NUMBER 87 N-0662-01	OCA NUMBER 706903	DATE 8/30/2019
CITY ENGINEER'S OFFICE CITY HALL - SEVENTH FLOOR 455 NORTH MAIN STREET WICHITA, KANSAS 67202-1620 (316) 268-4501		SHEET 78 OF 194