



STATE	PROJECT NO.	YEAR	SHEET NO.	TOTAL SHEETS
KANSAS	87 N-0662-01	2019	97	194

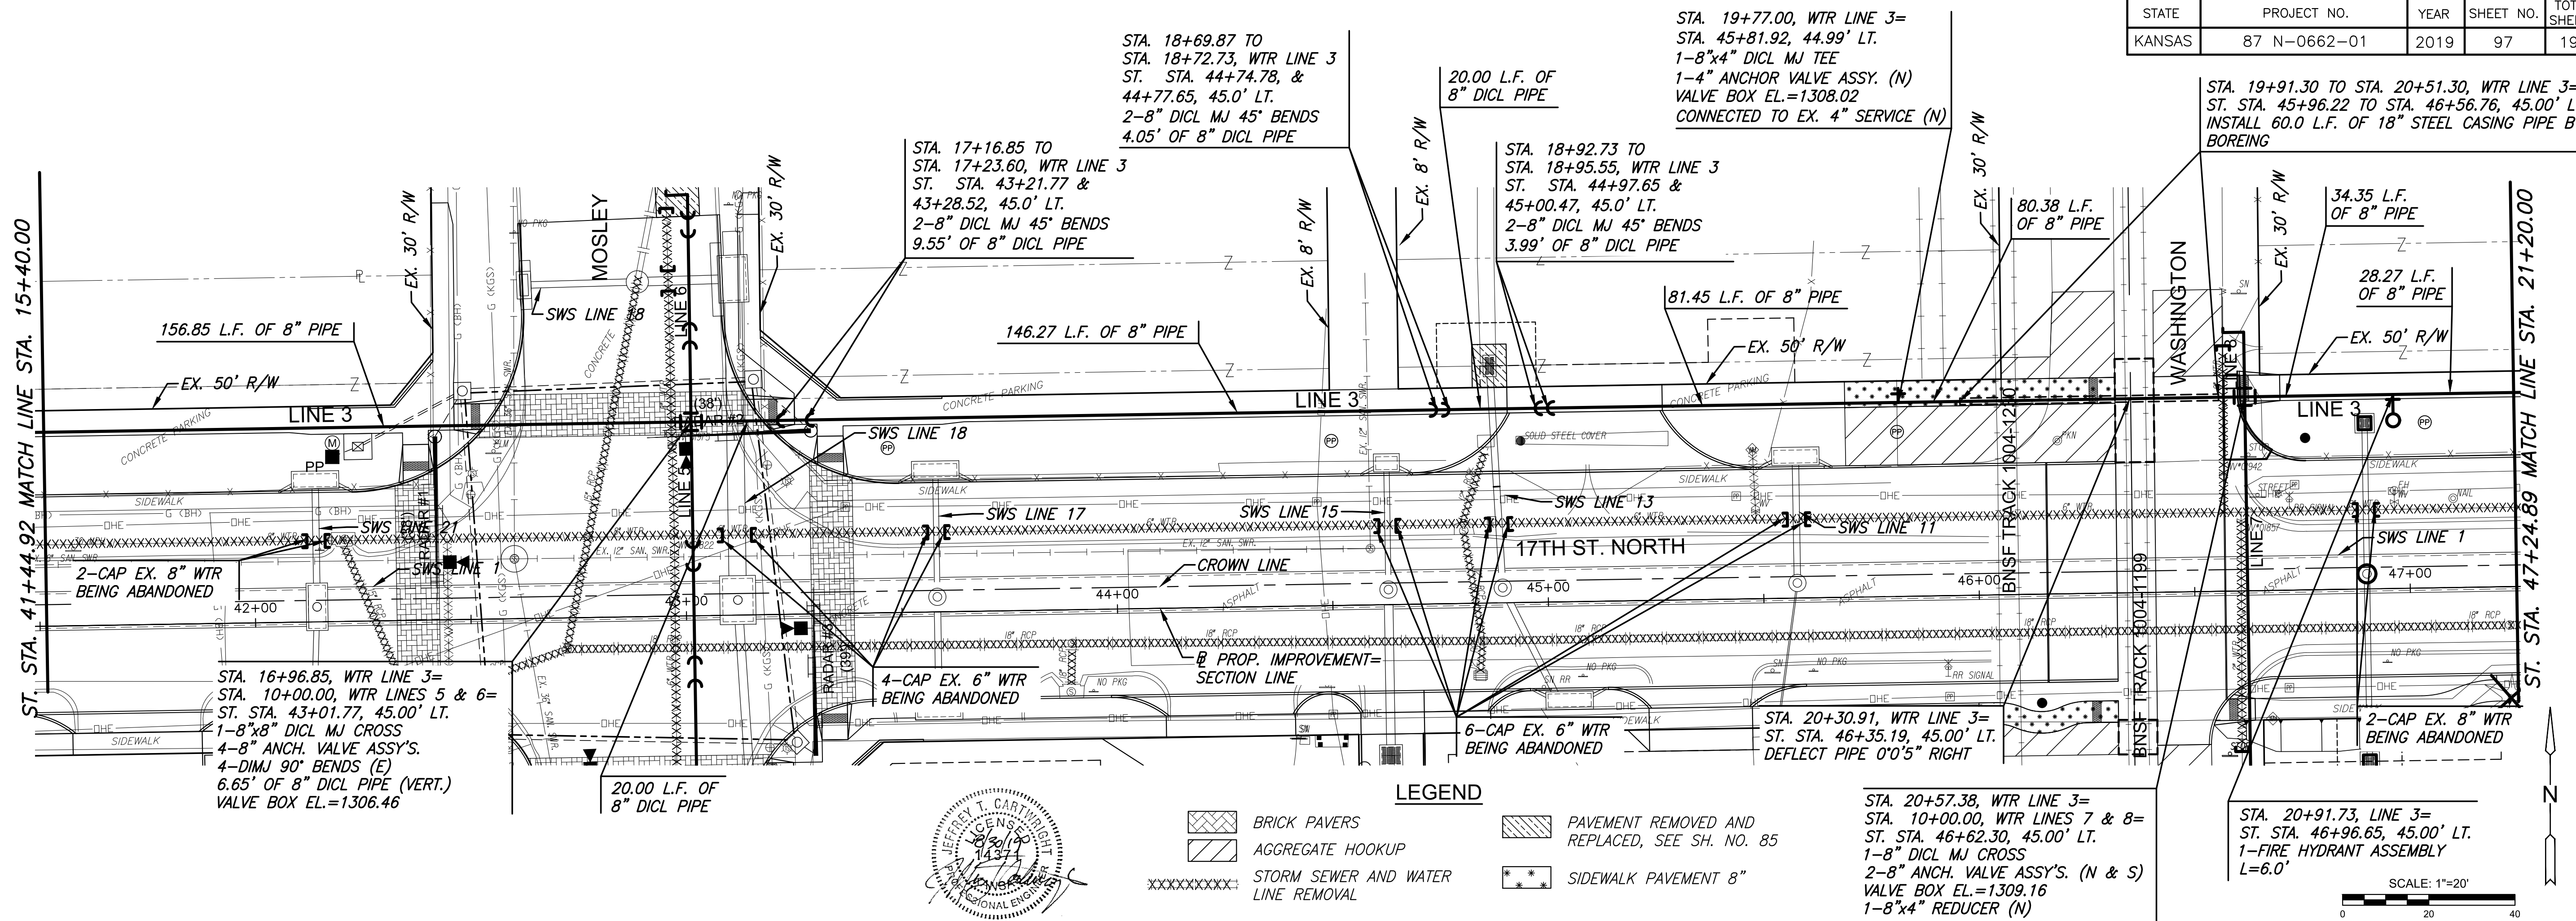

**PLAN LINE 3 (CONT.)  
PROFILE LINE 3 (CONT.)**

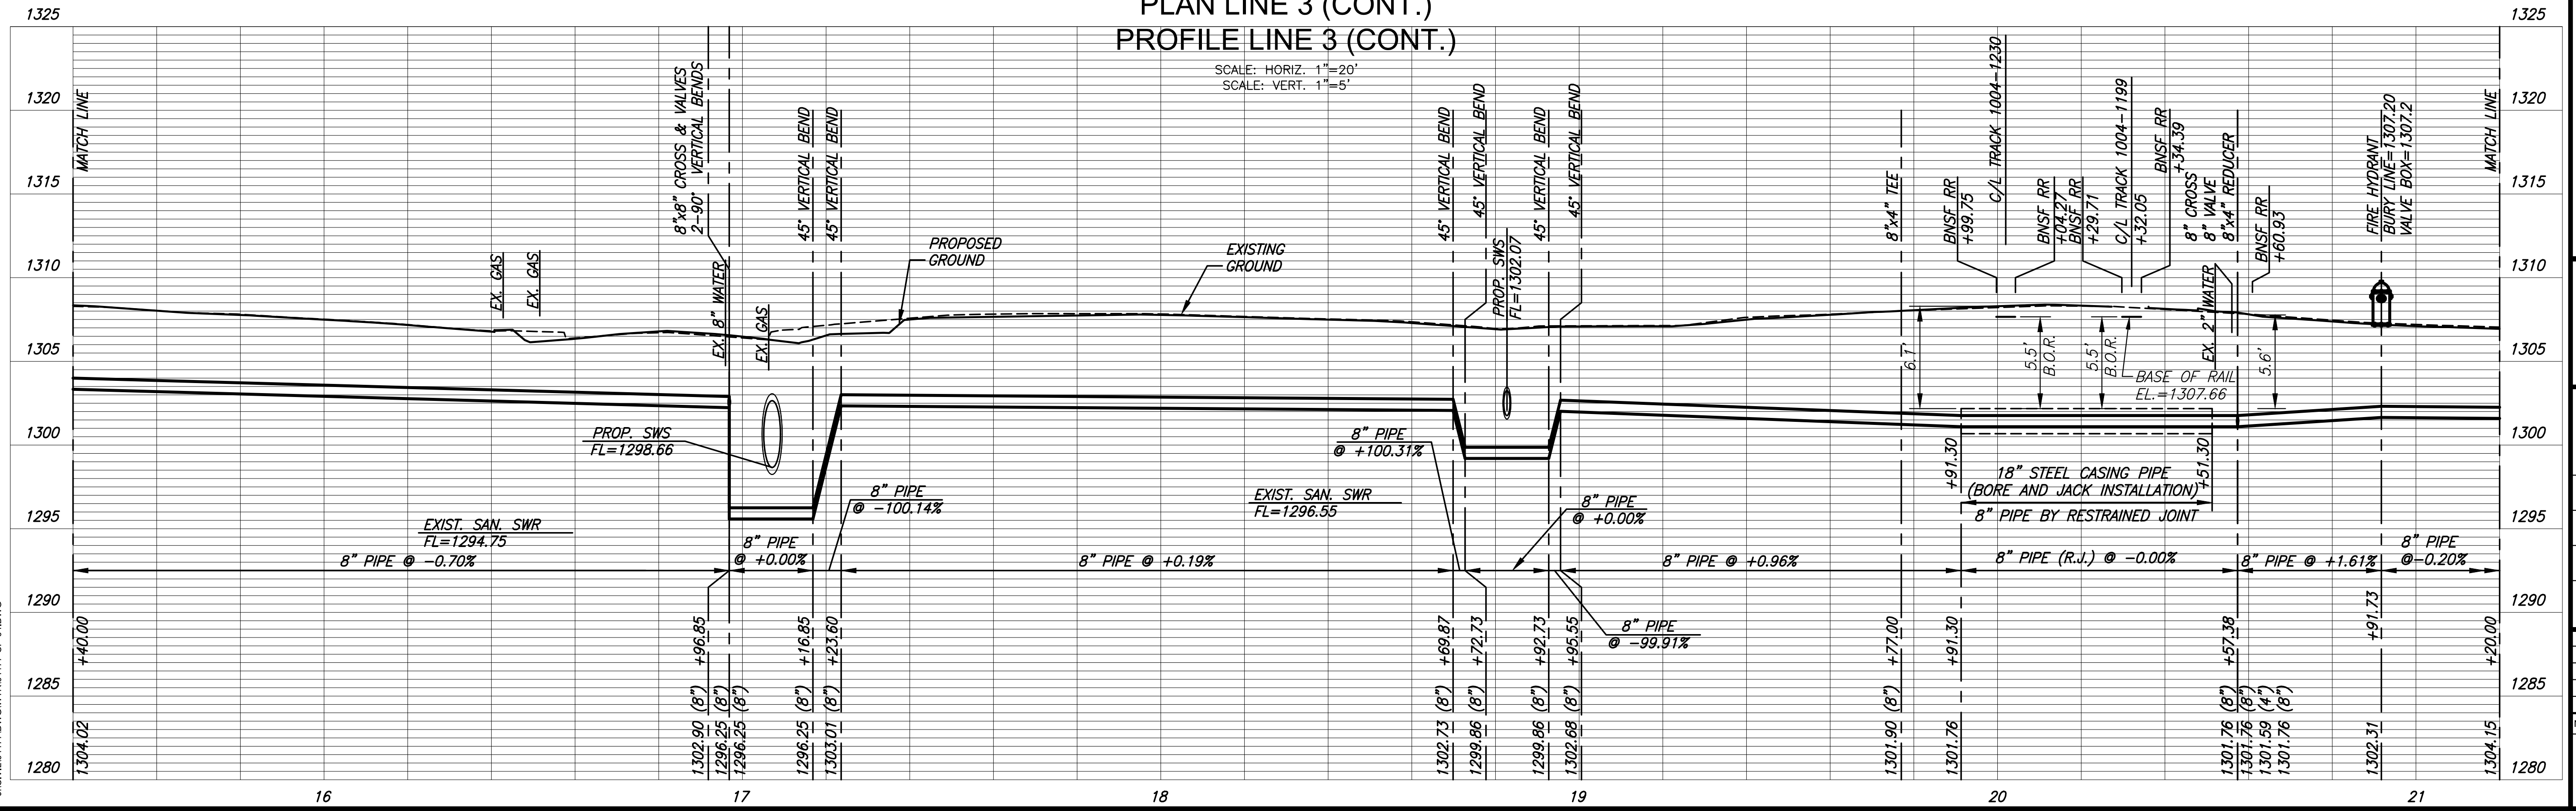

**STREET IMPROVEMENTS FOR  
17TH ST - BROADWAY TO I-135  
FROM BROADWAY TO I-135**

©2019 MKEC Engineering All Rights Reserved  
These drawings and their contents, including, but not limited to, all concepts, designs, & ideas are the exclusive property of MKEC Engineering (MKEC), and may not be used or reproduced in any way without the express consent of MKEC.

**WATER PLAN & PROFILE LINE 3**

PROJECT NO.	448-90078	
DATE	8/30/2019	
SCALE	1"=20'	
DESIGNED	JRA	
DRAWN	WNJ	
CHECKED	JTC	
NO.	REVISION	DATE
SHEET NO. 97 OF 194		