



PLOTTED: Tuesday, September 03, 2019 @ 03:42PM


STATE	PROJECT NO.	YEAR	SHEET NO.	SHEETS
KANSAS	87 N-0662-01	2019	106	194

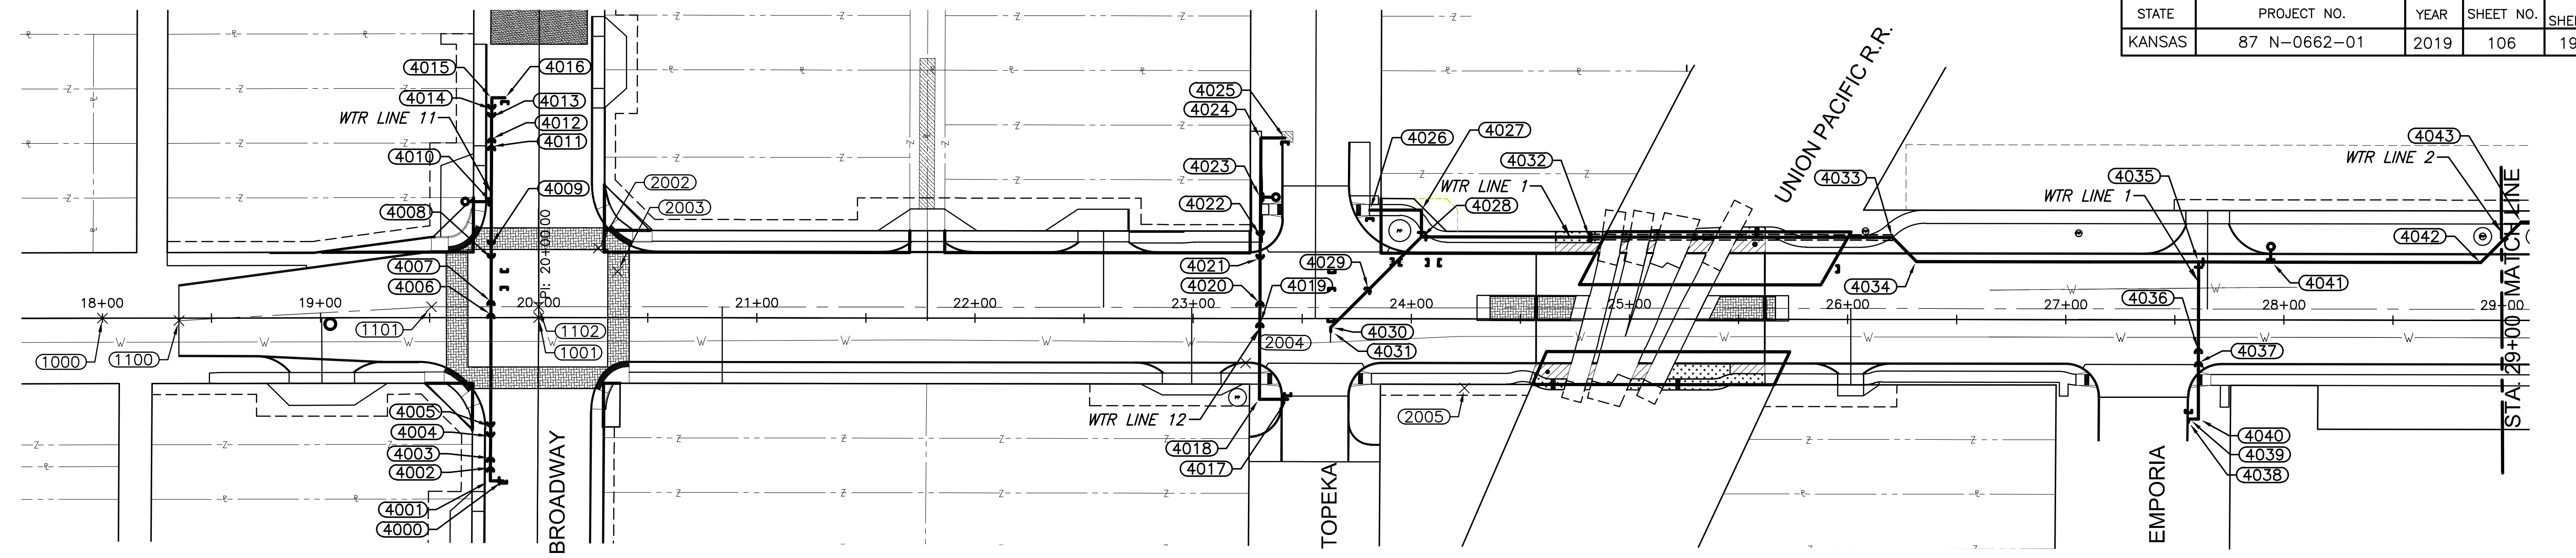


17TH. STREET

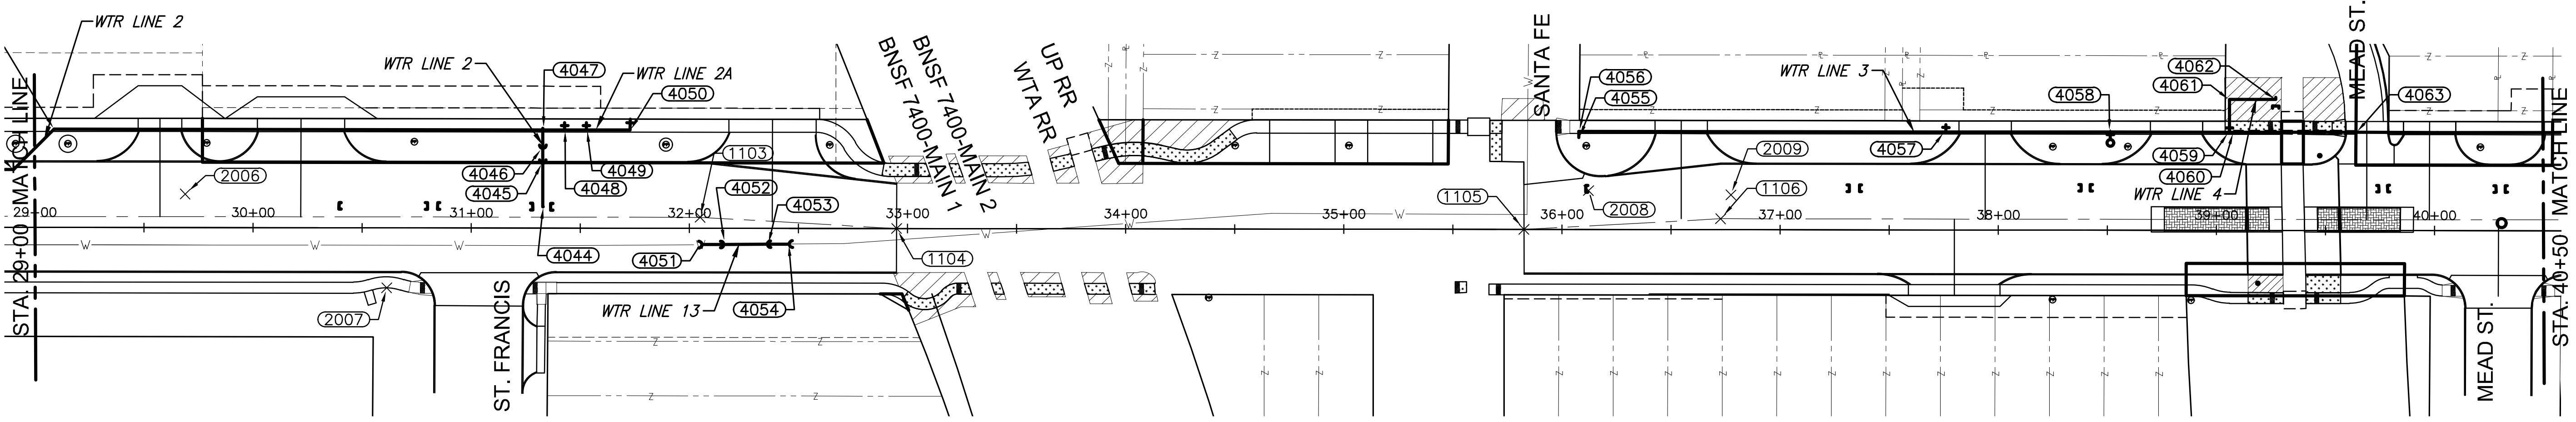

17TH. STREET

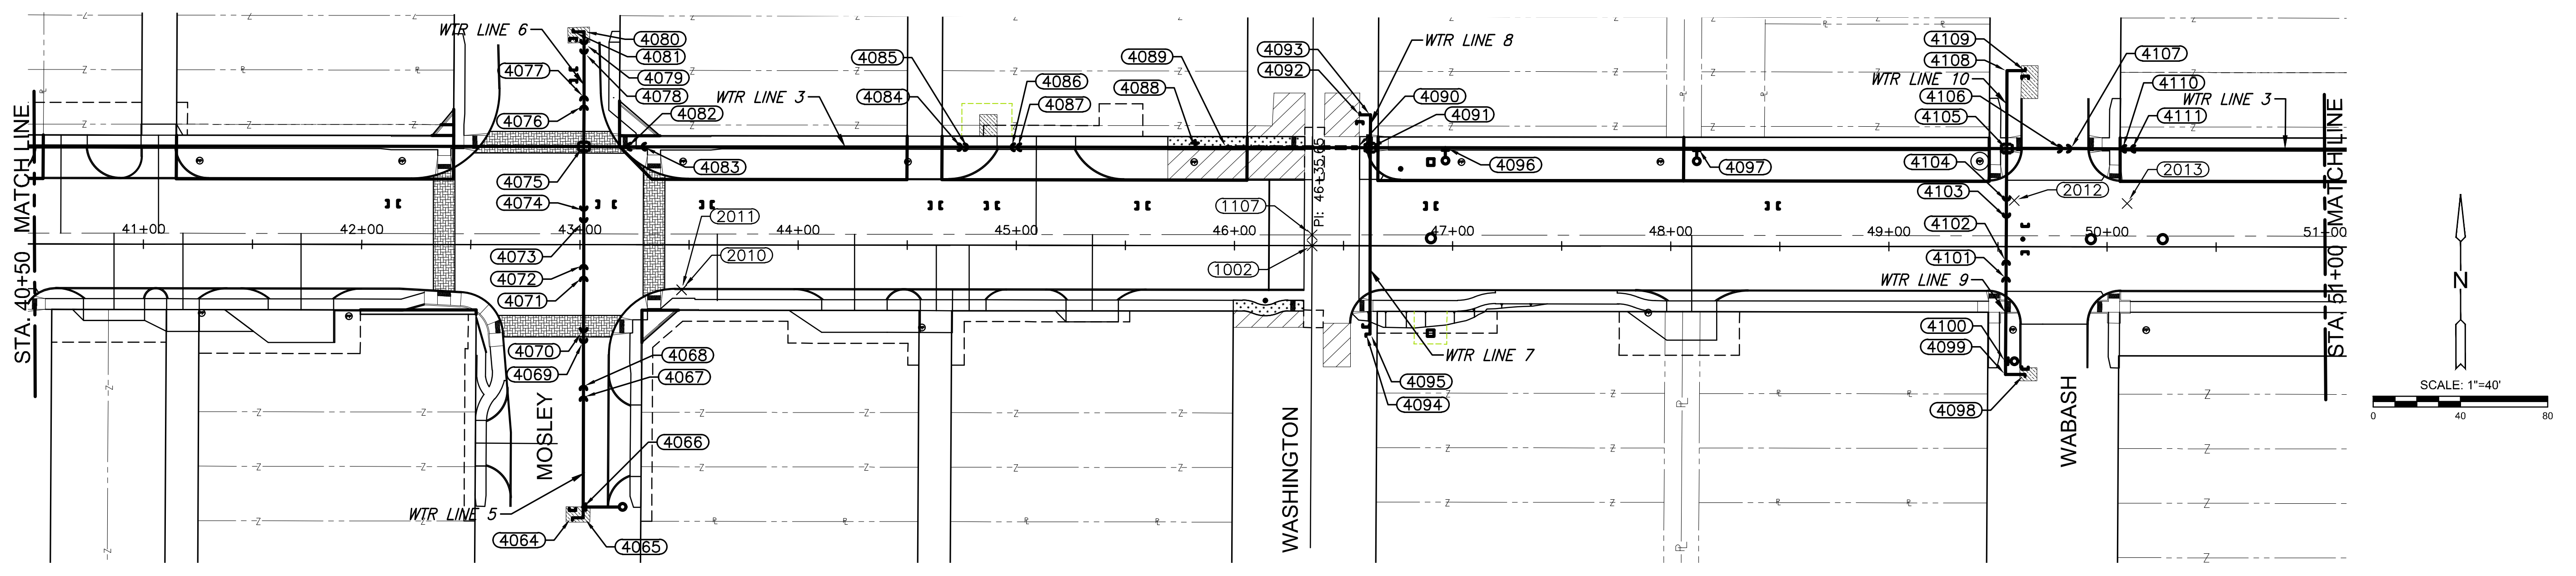

17TH. STREET

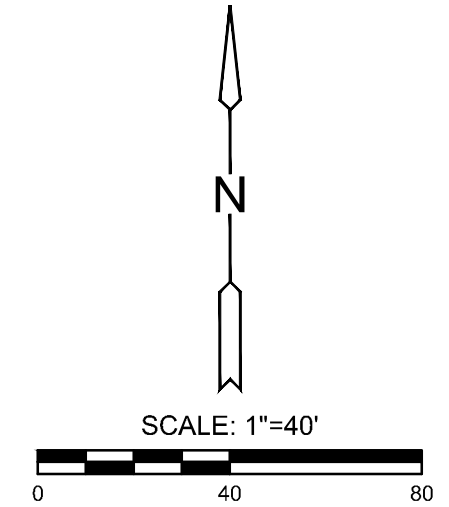

STREET IMPROVEMENTS FOR
17TH ST - BROADWAY TO I-135
 FROM BROADWAY TO I-135

©2019 MKEC Engineering All Rights Reserved
 www.mkec.com
 These drawings and their contents, including, but not limited to, all concepts, designs, & ideas are the exclusive property of MKEC Engineering (MKEC), and may not be used or reproduced in any way without the express consent of MKEC.

WATER BUBBLE MAP

PROJECT NO.	87 N-0662-01	
DATE	8/30/2019	
SCALE	AS NOTED	
DESIGNED	DRAWN	CHECKED
JRA	DM	JRA
NO.	REVISION	DATE
SHEET NO.		

J:\CIVIL\8417\DWG\WTR\1704177-CB01.DWG