



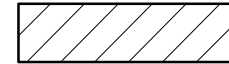

PLOTTED: Tuesday, September 03, 2019 @ 03:50PM

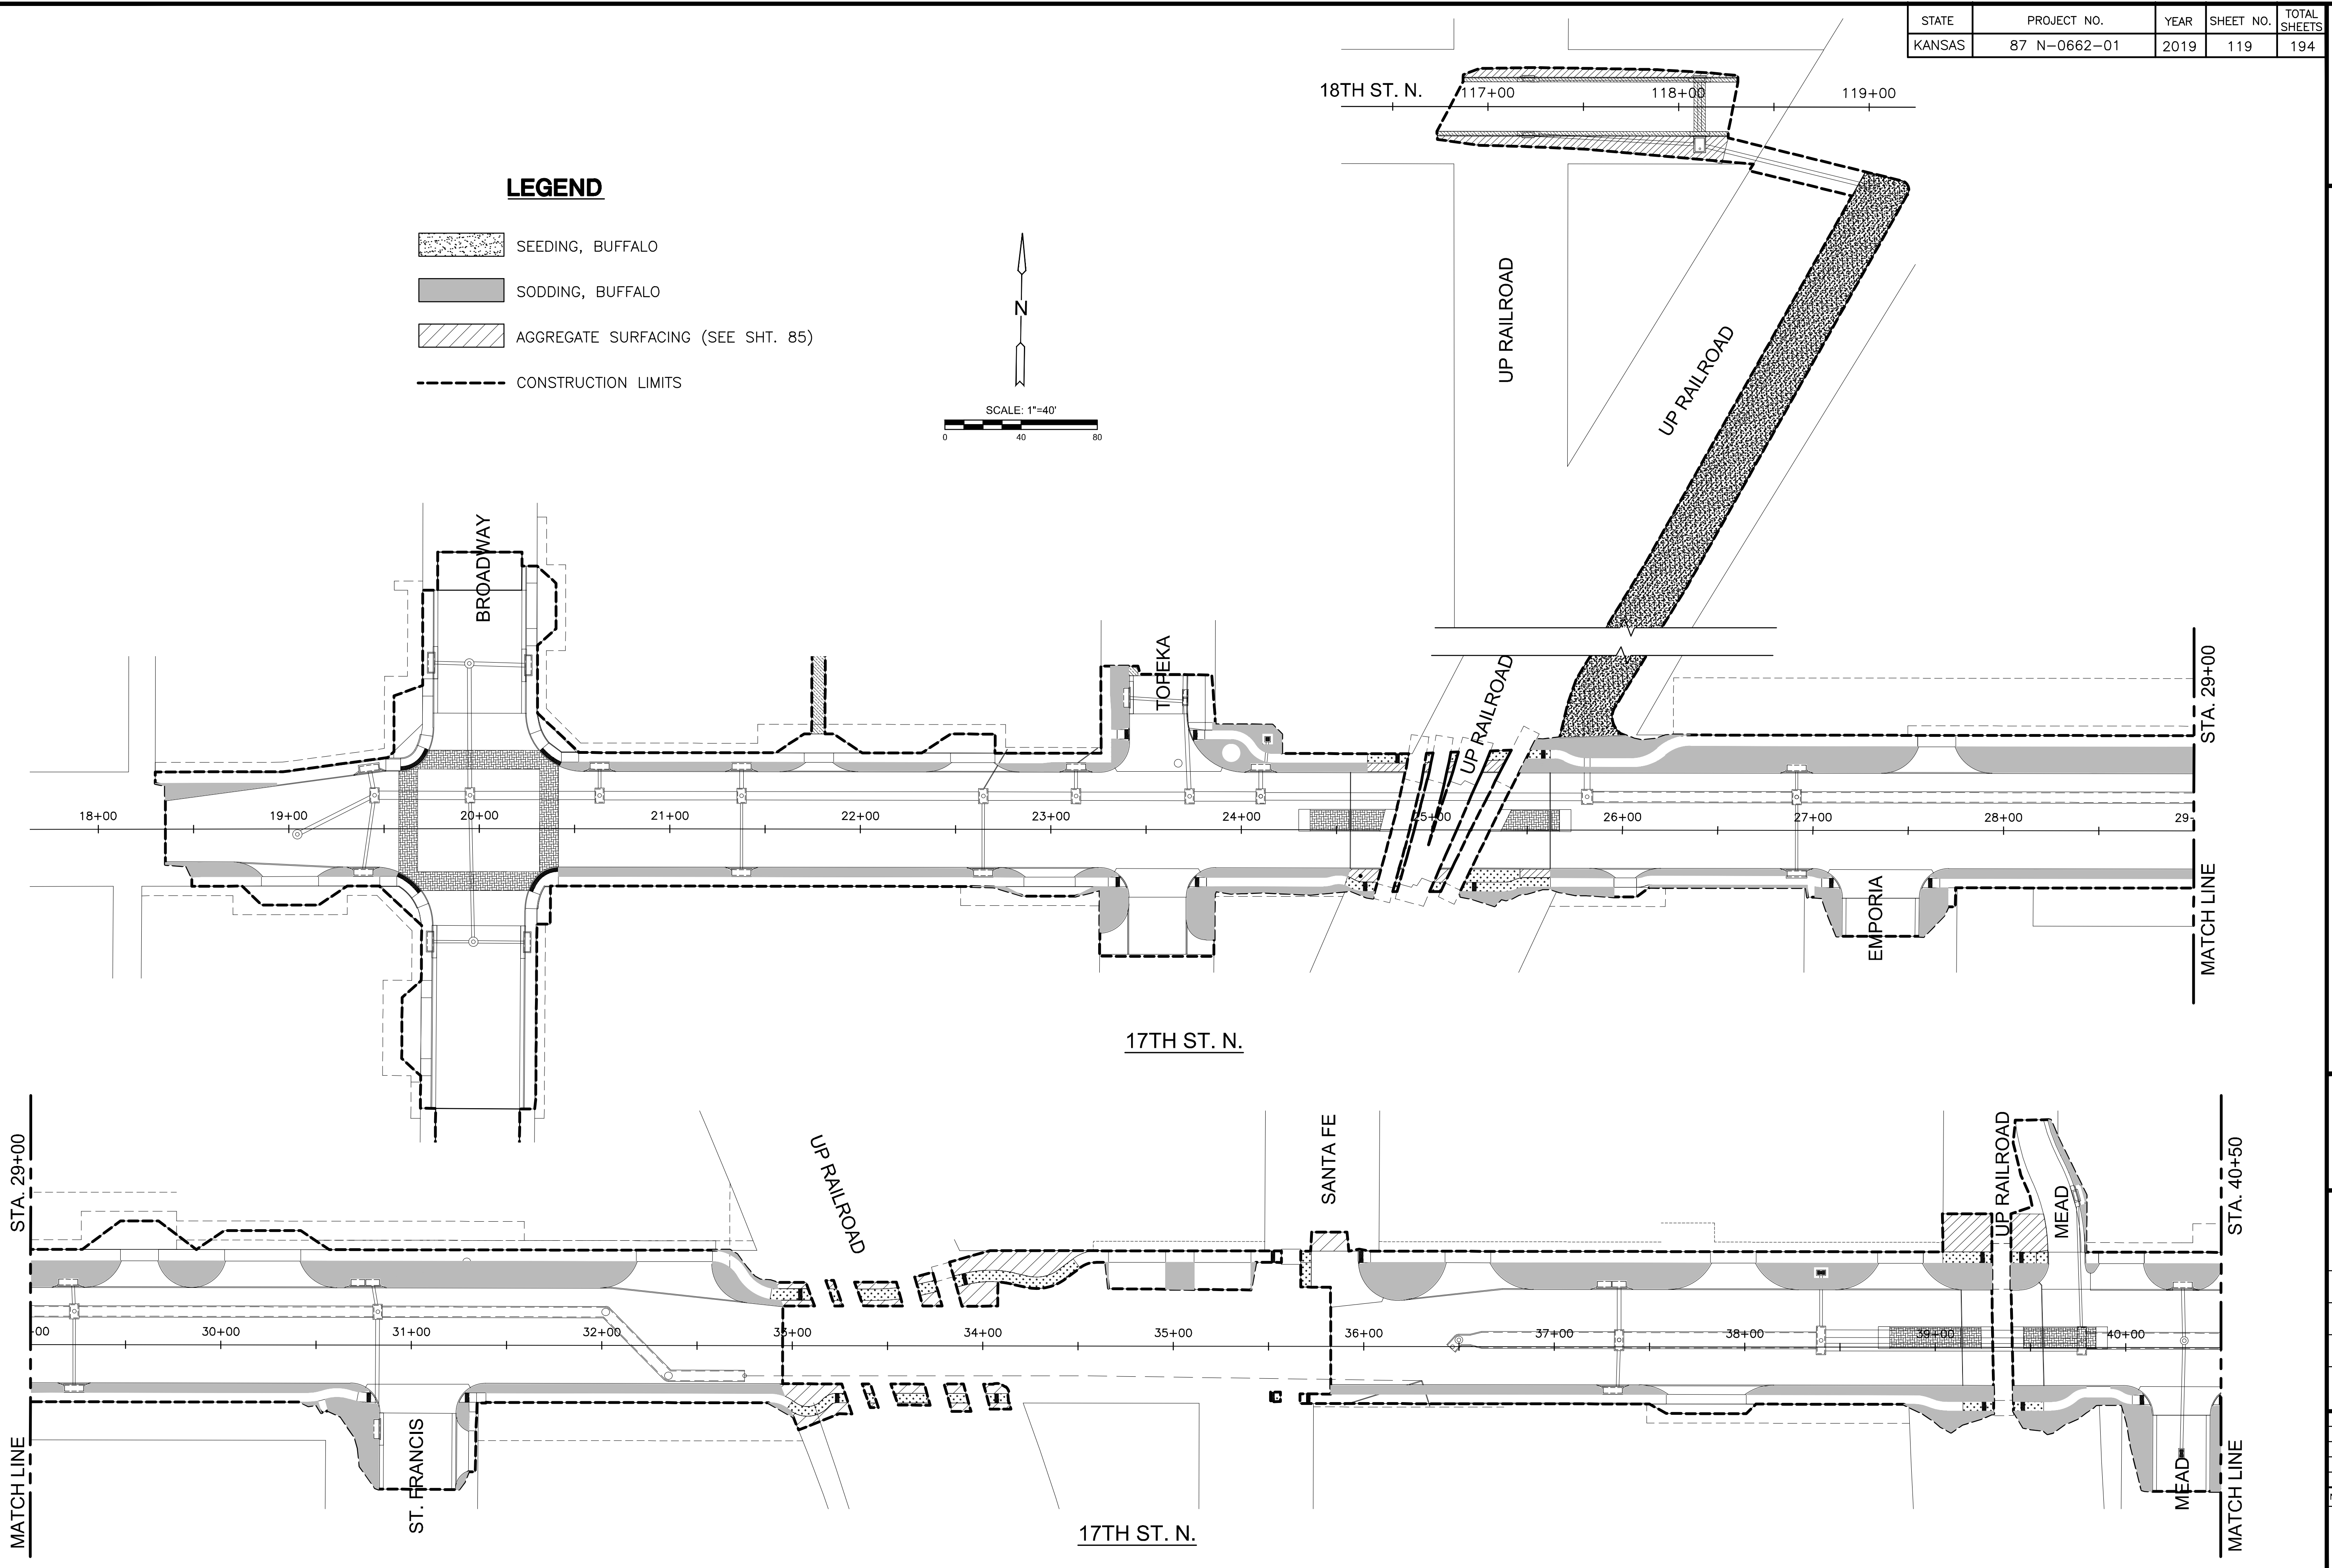
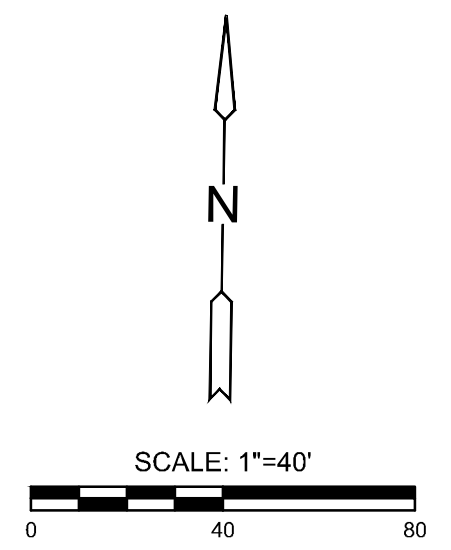
J:\CIVIL\177\ROADSIDE IMPROVEMENT\177-R-01.DWG

STATE	PROJECT NO.	YEAR	SHEET NO.	TOTAL SHEETS
KANSAS	87 N-0662-01	2019	119	194



LEGEND

-  SEEDING, BUFFALO
-  SODDING, BUFFALO
-  AGGREGATE SURFACING (SEE SHT. 85)
-  CONSTRUCTION LIMITS



STREET IMPROVEMENTS FOR
17TH ST - BROADWAY TO I-135
 FROM BROADWAY TO I-135

©2019 MKEC Engineering All Rights Reserved www.mkec.com
 These drawings and their contents, including, but not limited to, all concepts, designs, & ideas are the exclusive property of MKEC Engineering (MKEC), and may not be used or reproduced in any way without the express consent of MKEC.

ROADSIDE IMPROVEMENTS

PROJECT NO.	87 N-0662-01	
DATE	8/30/2019	
SCALE	1"=40'	
DESIGNED	DRAWN	CHECKED
JRA	RAM	JRA

NO.	REVISION	DATE

SHEET NO.
119 OF 194