

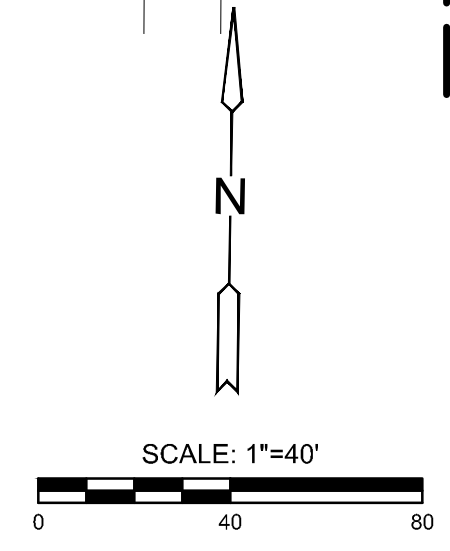


STATE	PROJECT NO.	YEAR	SHEET NO.	TOTAL SHEETS
KANSAS	87 N-0662-01	2019	120	194

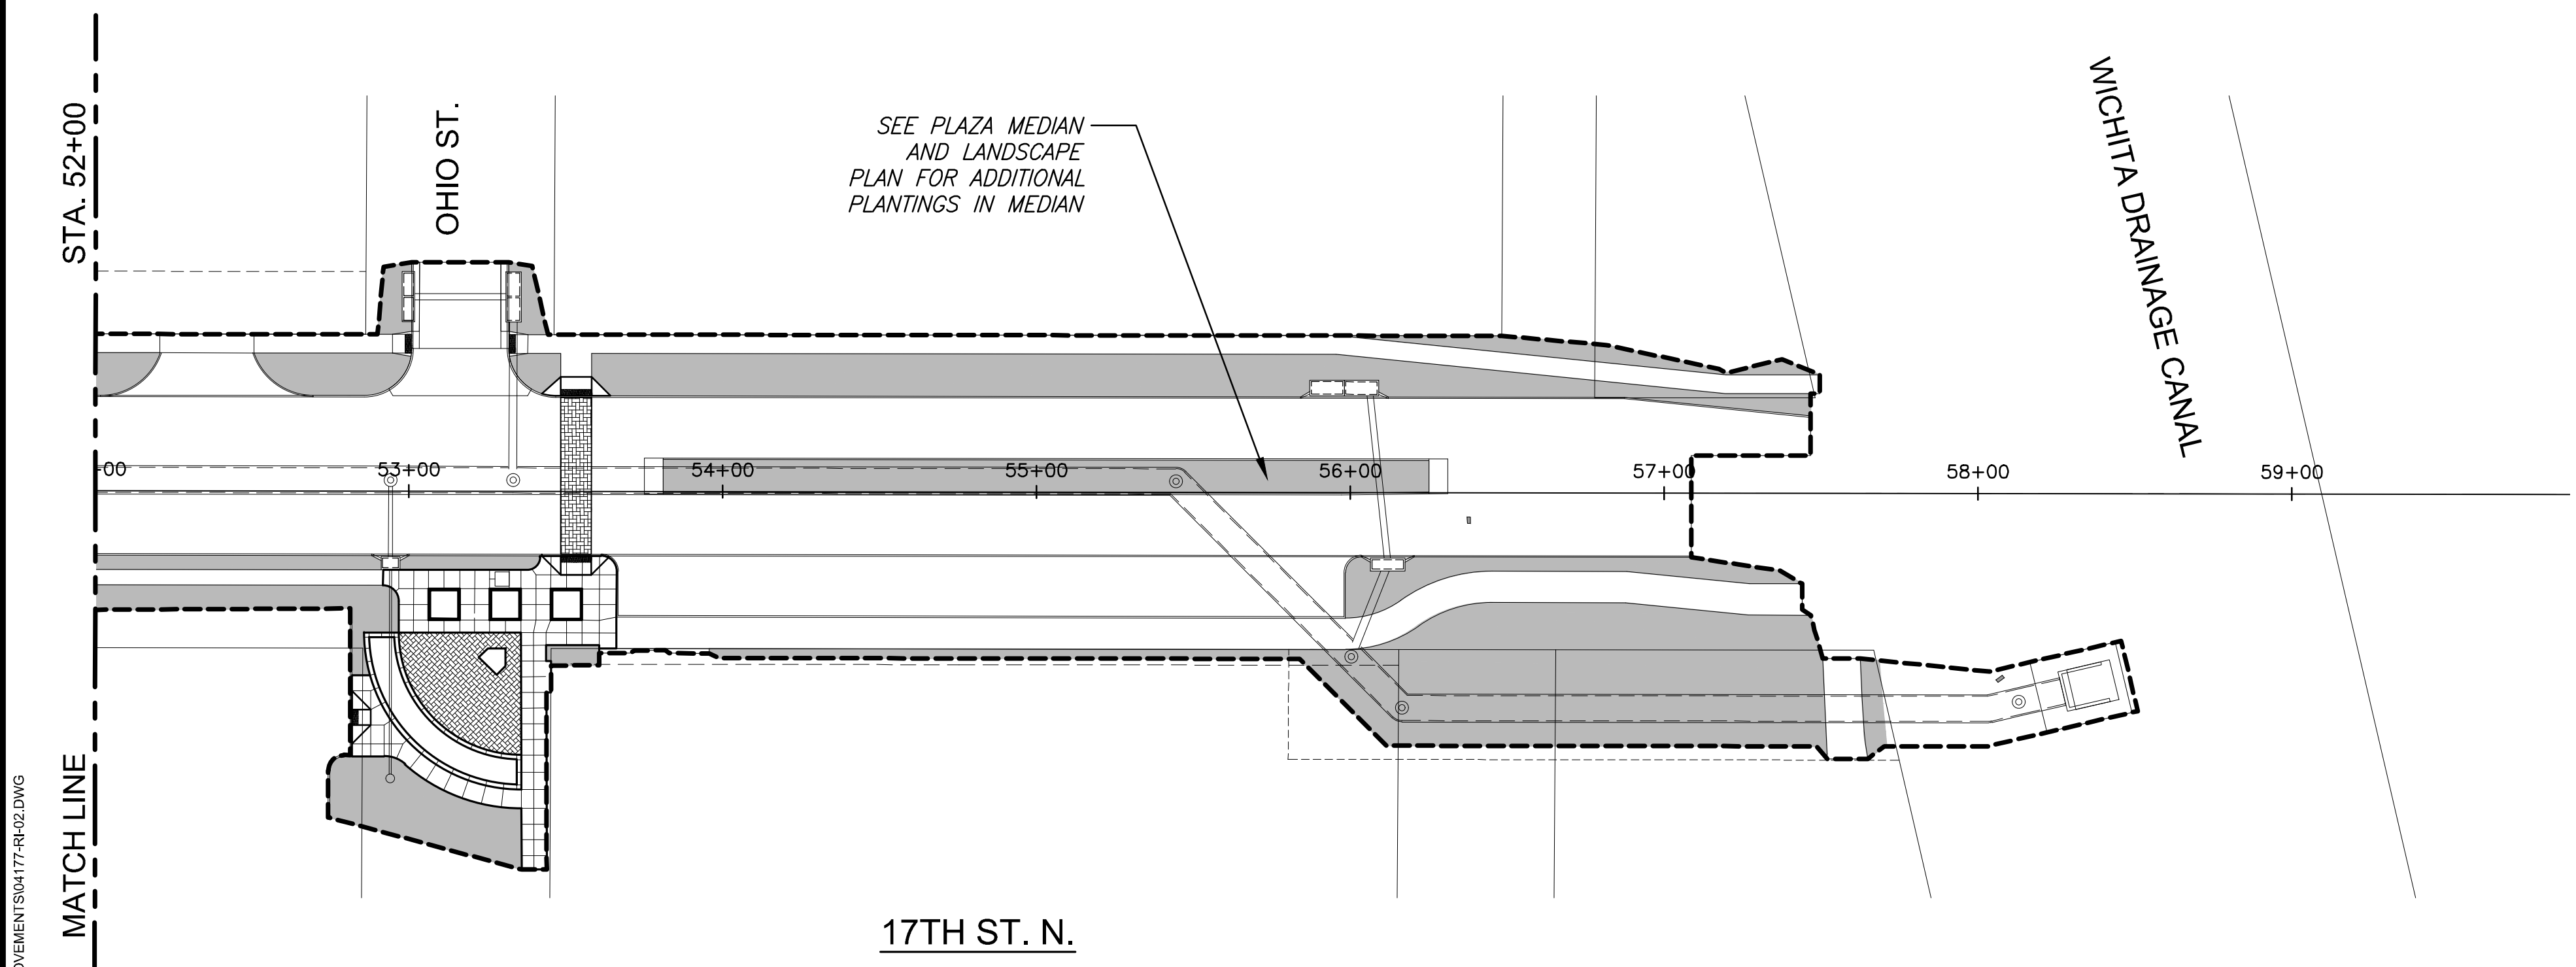

PLOTTED: Tuesday, September 03, 2019 @ 03:51PM

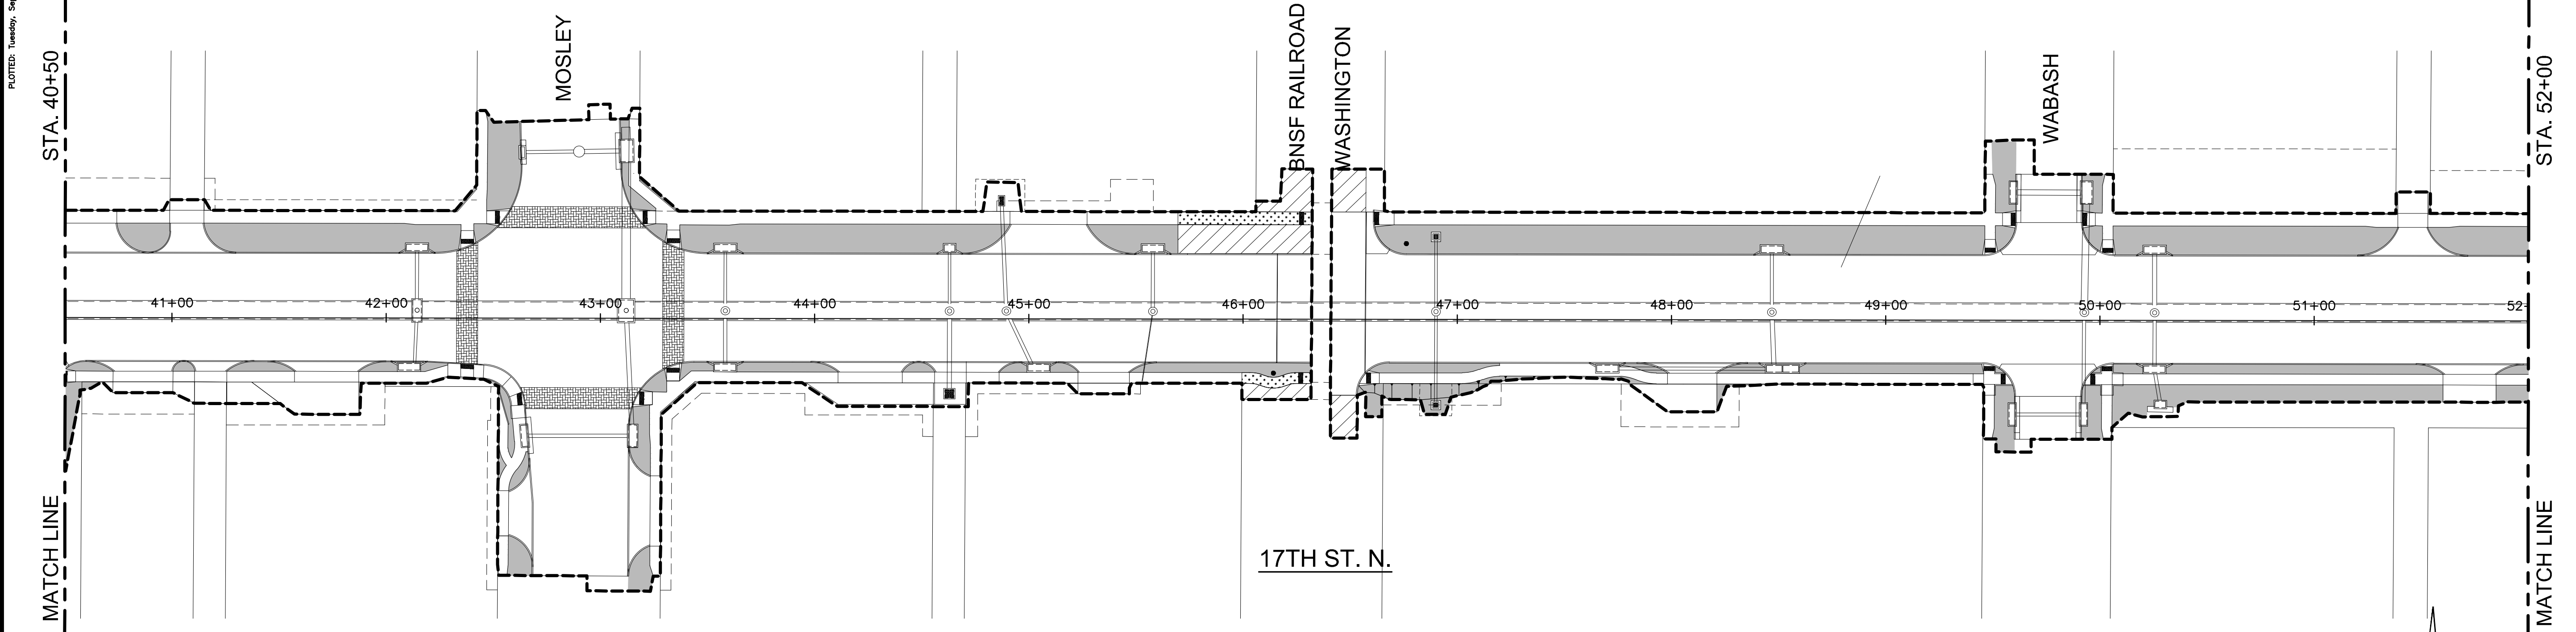

**ROADSIDE IMPROVEMENT SUMMARY  
(FOR INFORMATION ONLY)**

ITEM	AREA (sy)
SODDING, BUFFALO	6,749
SEEDING, BUFFALO	1,844

- LEGEND**
- SEEDING, BUFFALO
  - SODDING, BUFFALO
  - AGGREGATE SURFACING (SEE SHT. 85)
  - CONSTRUCTION LIMITS

STREET IMPROVEMENTS FOR  
**17TH ST - BROADWAY TO I-135**  
FROM BROADWAY TO I-135

©2019 MKEC Engineering All Rights Reserved www.mkec.com  
These drawings and their contents, including, but not limited to, all concepts, designs, & ideas are the exclusive property of MKEC Engineering (MKEC), and may not be used or reproduced in any way without the express consent of MKEC.

**ROADSIDE IMPROVEMENTS**

PROJECT NO.	87 N-0662-01	
DATE	8/30/2019	
SCALE	1"=40'	
DESIGNED	DRAWN	CHECKED
JRA	RAM	JRA

NO.	REVISION	DATE

SHEET NO.  
**120 OF 194**

J:\CIVIL\177\DWG\ROADSIDE IMPROVEMENT\177-R-02.DWG