



STATE	PROJECT NO.	YEAR	SHEET NO.	TOTAL SHEETS
KANSAS	87 N-0662-01	2019	122	194

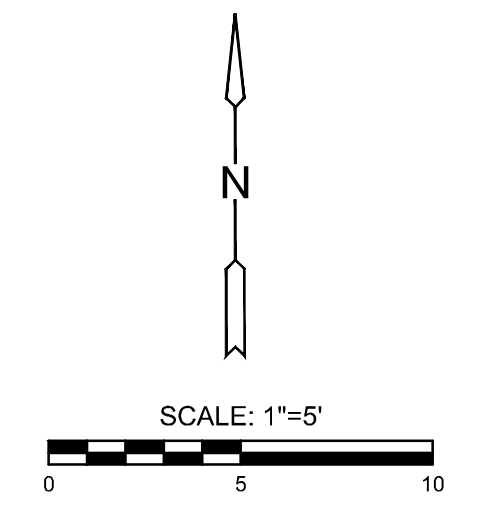

STREET IMPROVEMENTS FOR  
**17TH ST - BROADWAY TO I-135**  
 FROM BROADWAY TO I-135

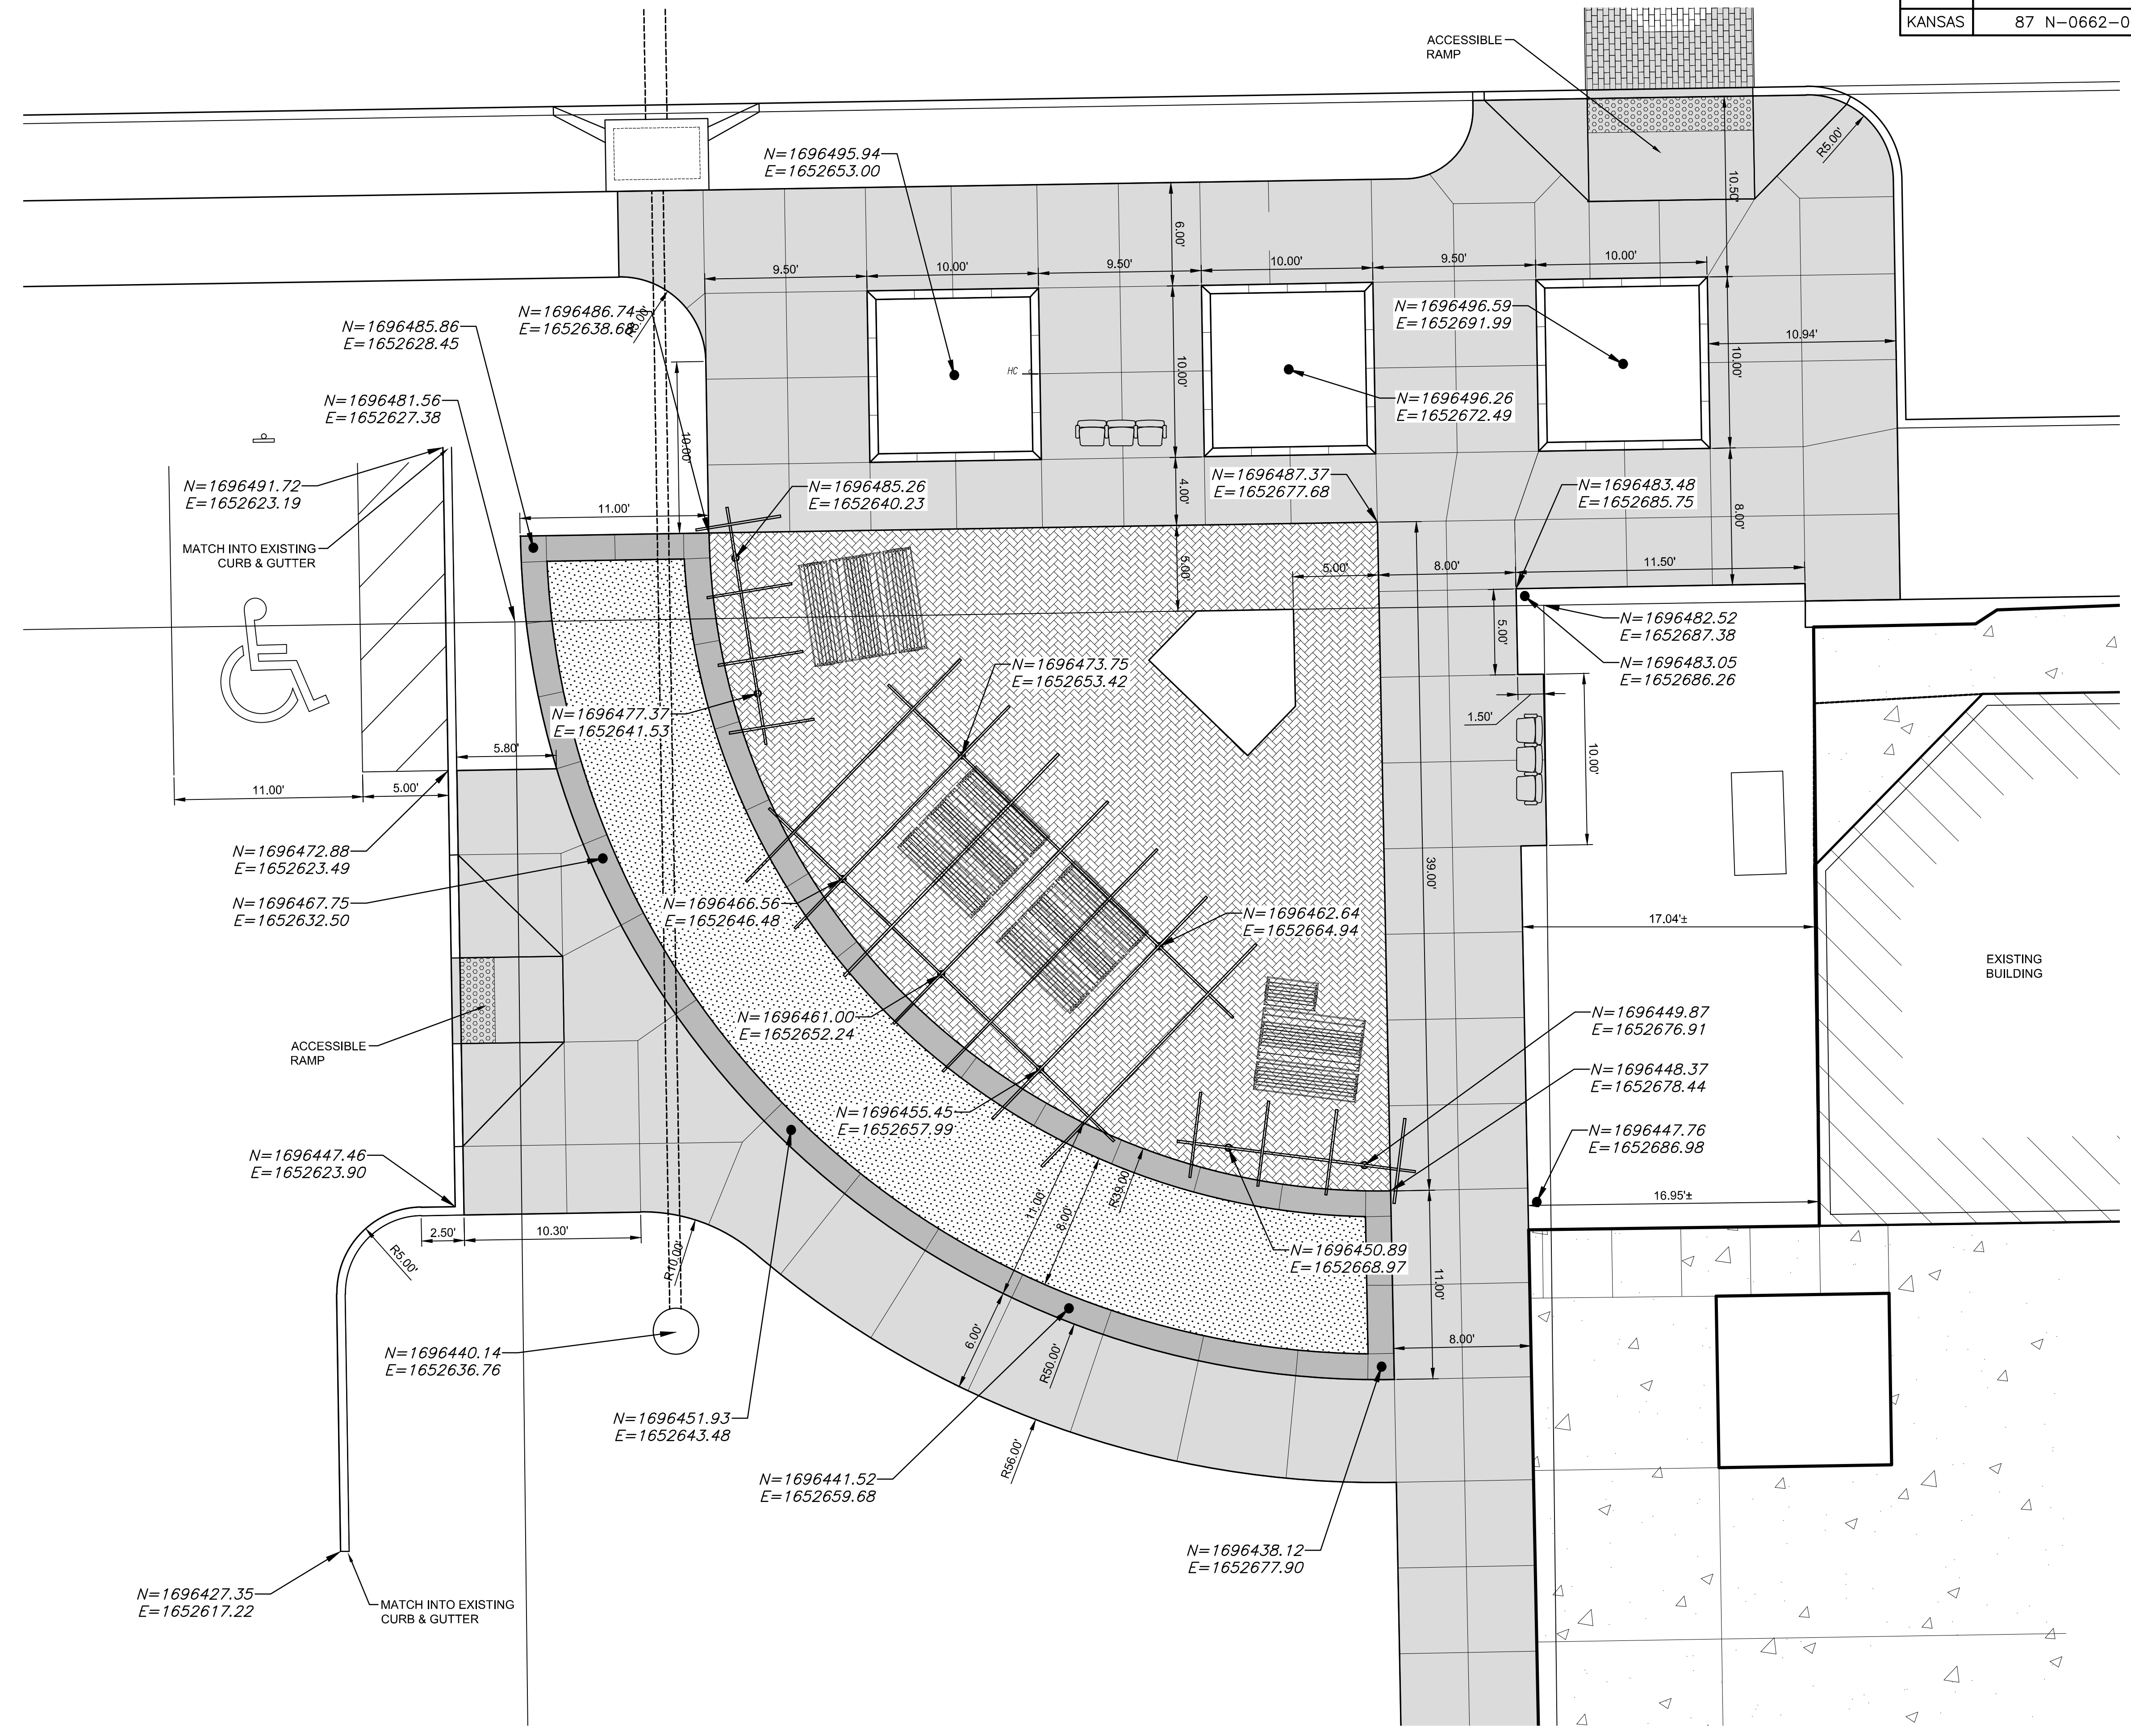

©2016 MKEC Engineering All Rights Reserved www.mkec.com  
 These drawings and their contents, including, but not limited to, all concepts, designs, & ideas are the exclusive property of MKEC Engineering (MKEC), and may not be used or reproduced in any way without the express consent of MKEC.

**PLAZA DIMENSIONING PLAN**

PROJECT NO.	87 N-0662-01	
DATE	8/30/2019	
SCALE	AS SHOWN	
DESIGNED	DRAWN	CHECKED
DML	RKO	JAG

NO.	REVISION	DATE

SHEET NO.  
**122 OF 194**

PLOTTED: Tuesday, September 03, 2019 @ 03:55PM

J:\CIVIL\1770\GASHEETS\SHEET\SITE\_DIMENSIONING\_PLAN.DWG