



PLOTTED: Tuesday, September 03, 2019 @ 04:17PM

J:\CIVIL\0477\DWG\ESTHETS\SCHEDULES\ELECTRICAL\121 - ELECTRICAL SCHEDULES & DETAILS.DWG

STATE	PROJECT NO.	YEAR	SHEET NO.	TOTAL SHEETS
KANSAS	87 N-0662-01	2019	133	194

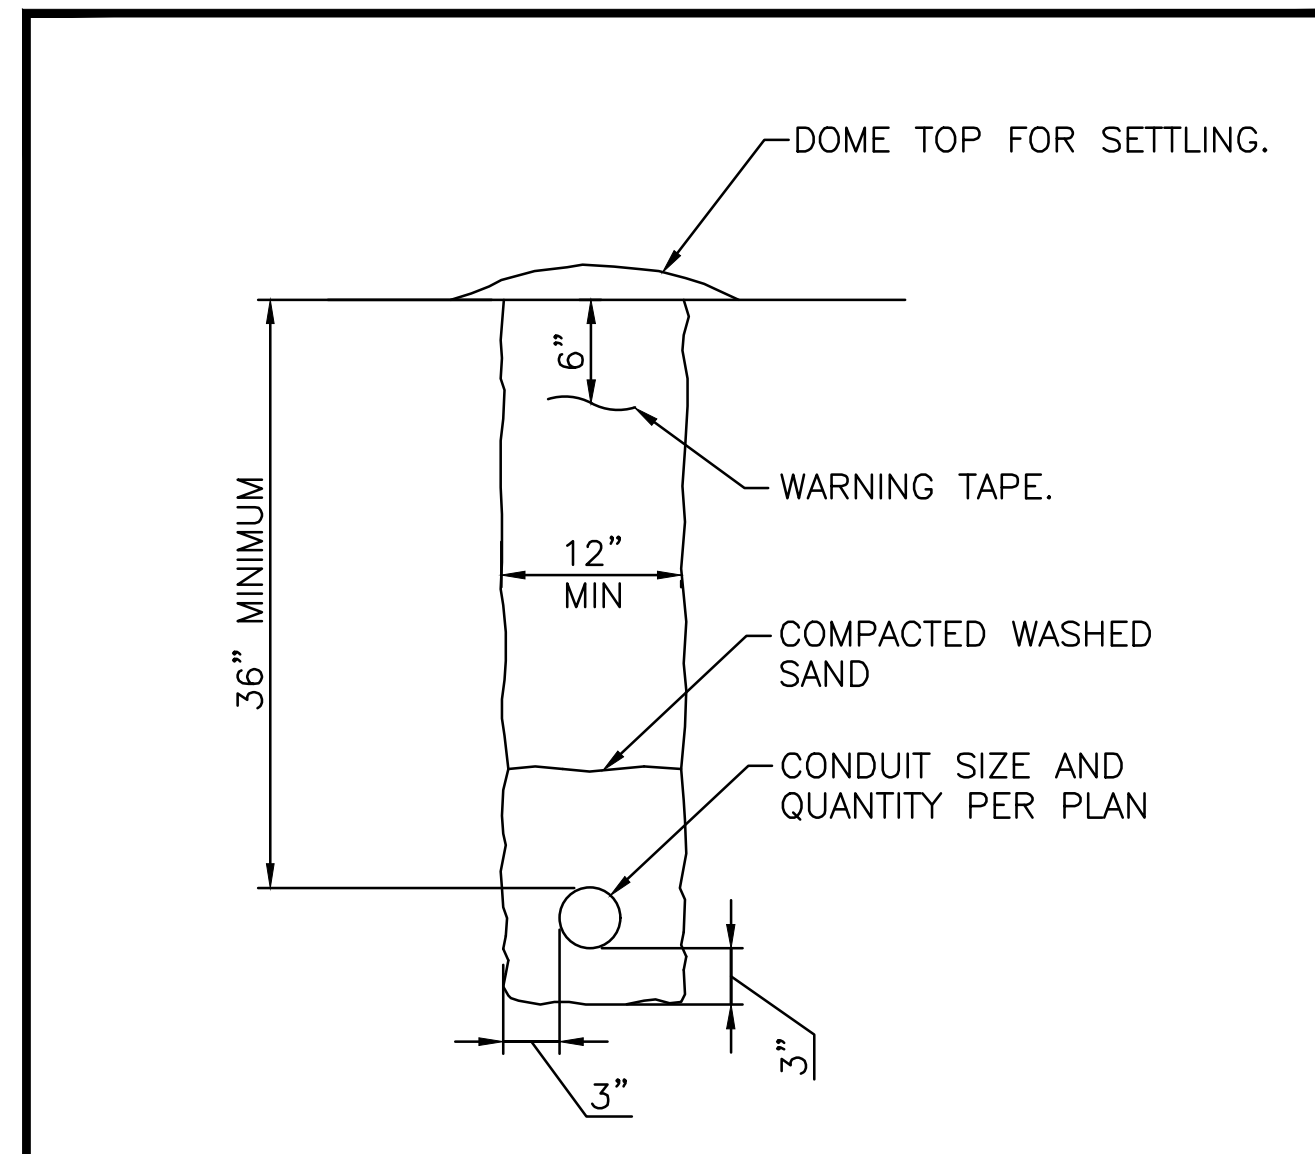

1
NO SCALE
TYPICAL TRENCH CROSS SECTION

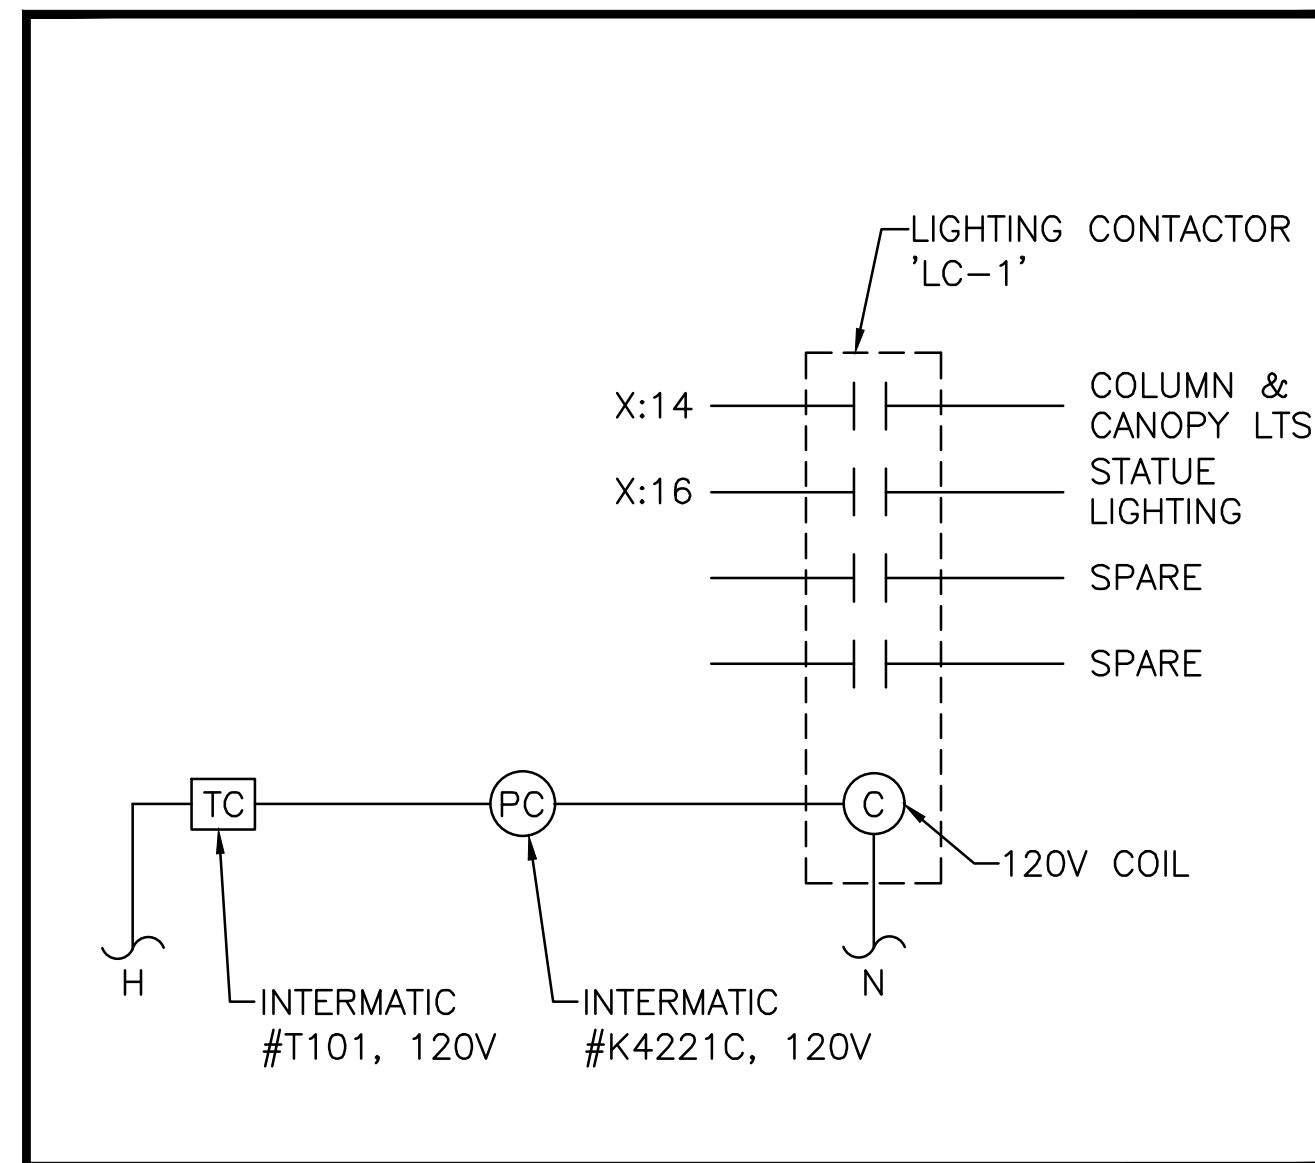

2
NO SCALE
LIGHTING CONTACTOR CONTROL DETAIL

STREET IMPROVEMENTS FOR
17TH ST - BROADWAY TO I-135
FROM BROADWAY TO I-135

©2019
MKEC Engineering
All Rights Reserved
www.mkec.com
These drawings and their contents, including, but not limited to, all concepts, designs, & ideas are the exclusive property of MKEC Engineering (MKEC), and may not be used or reproduced in any way without the express consent of MKEC.

ELECTRICAL SCHEDULES & DETAILS

PROJECT NO.	87 N-0662-01	
DATE	8/30/2019	
SCALE	#"=#"	
DESIGNED	DRAWN	CHECKED
XXX	XXX	XXX
NO.	REVISION	DATE

