


STATE	PROJECT NO.	YEAR	SHEET NO.	TOTAL SHEETS
KANSAS	87 N-0662-01	2019	143	194

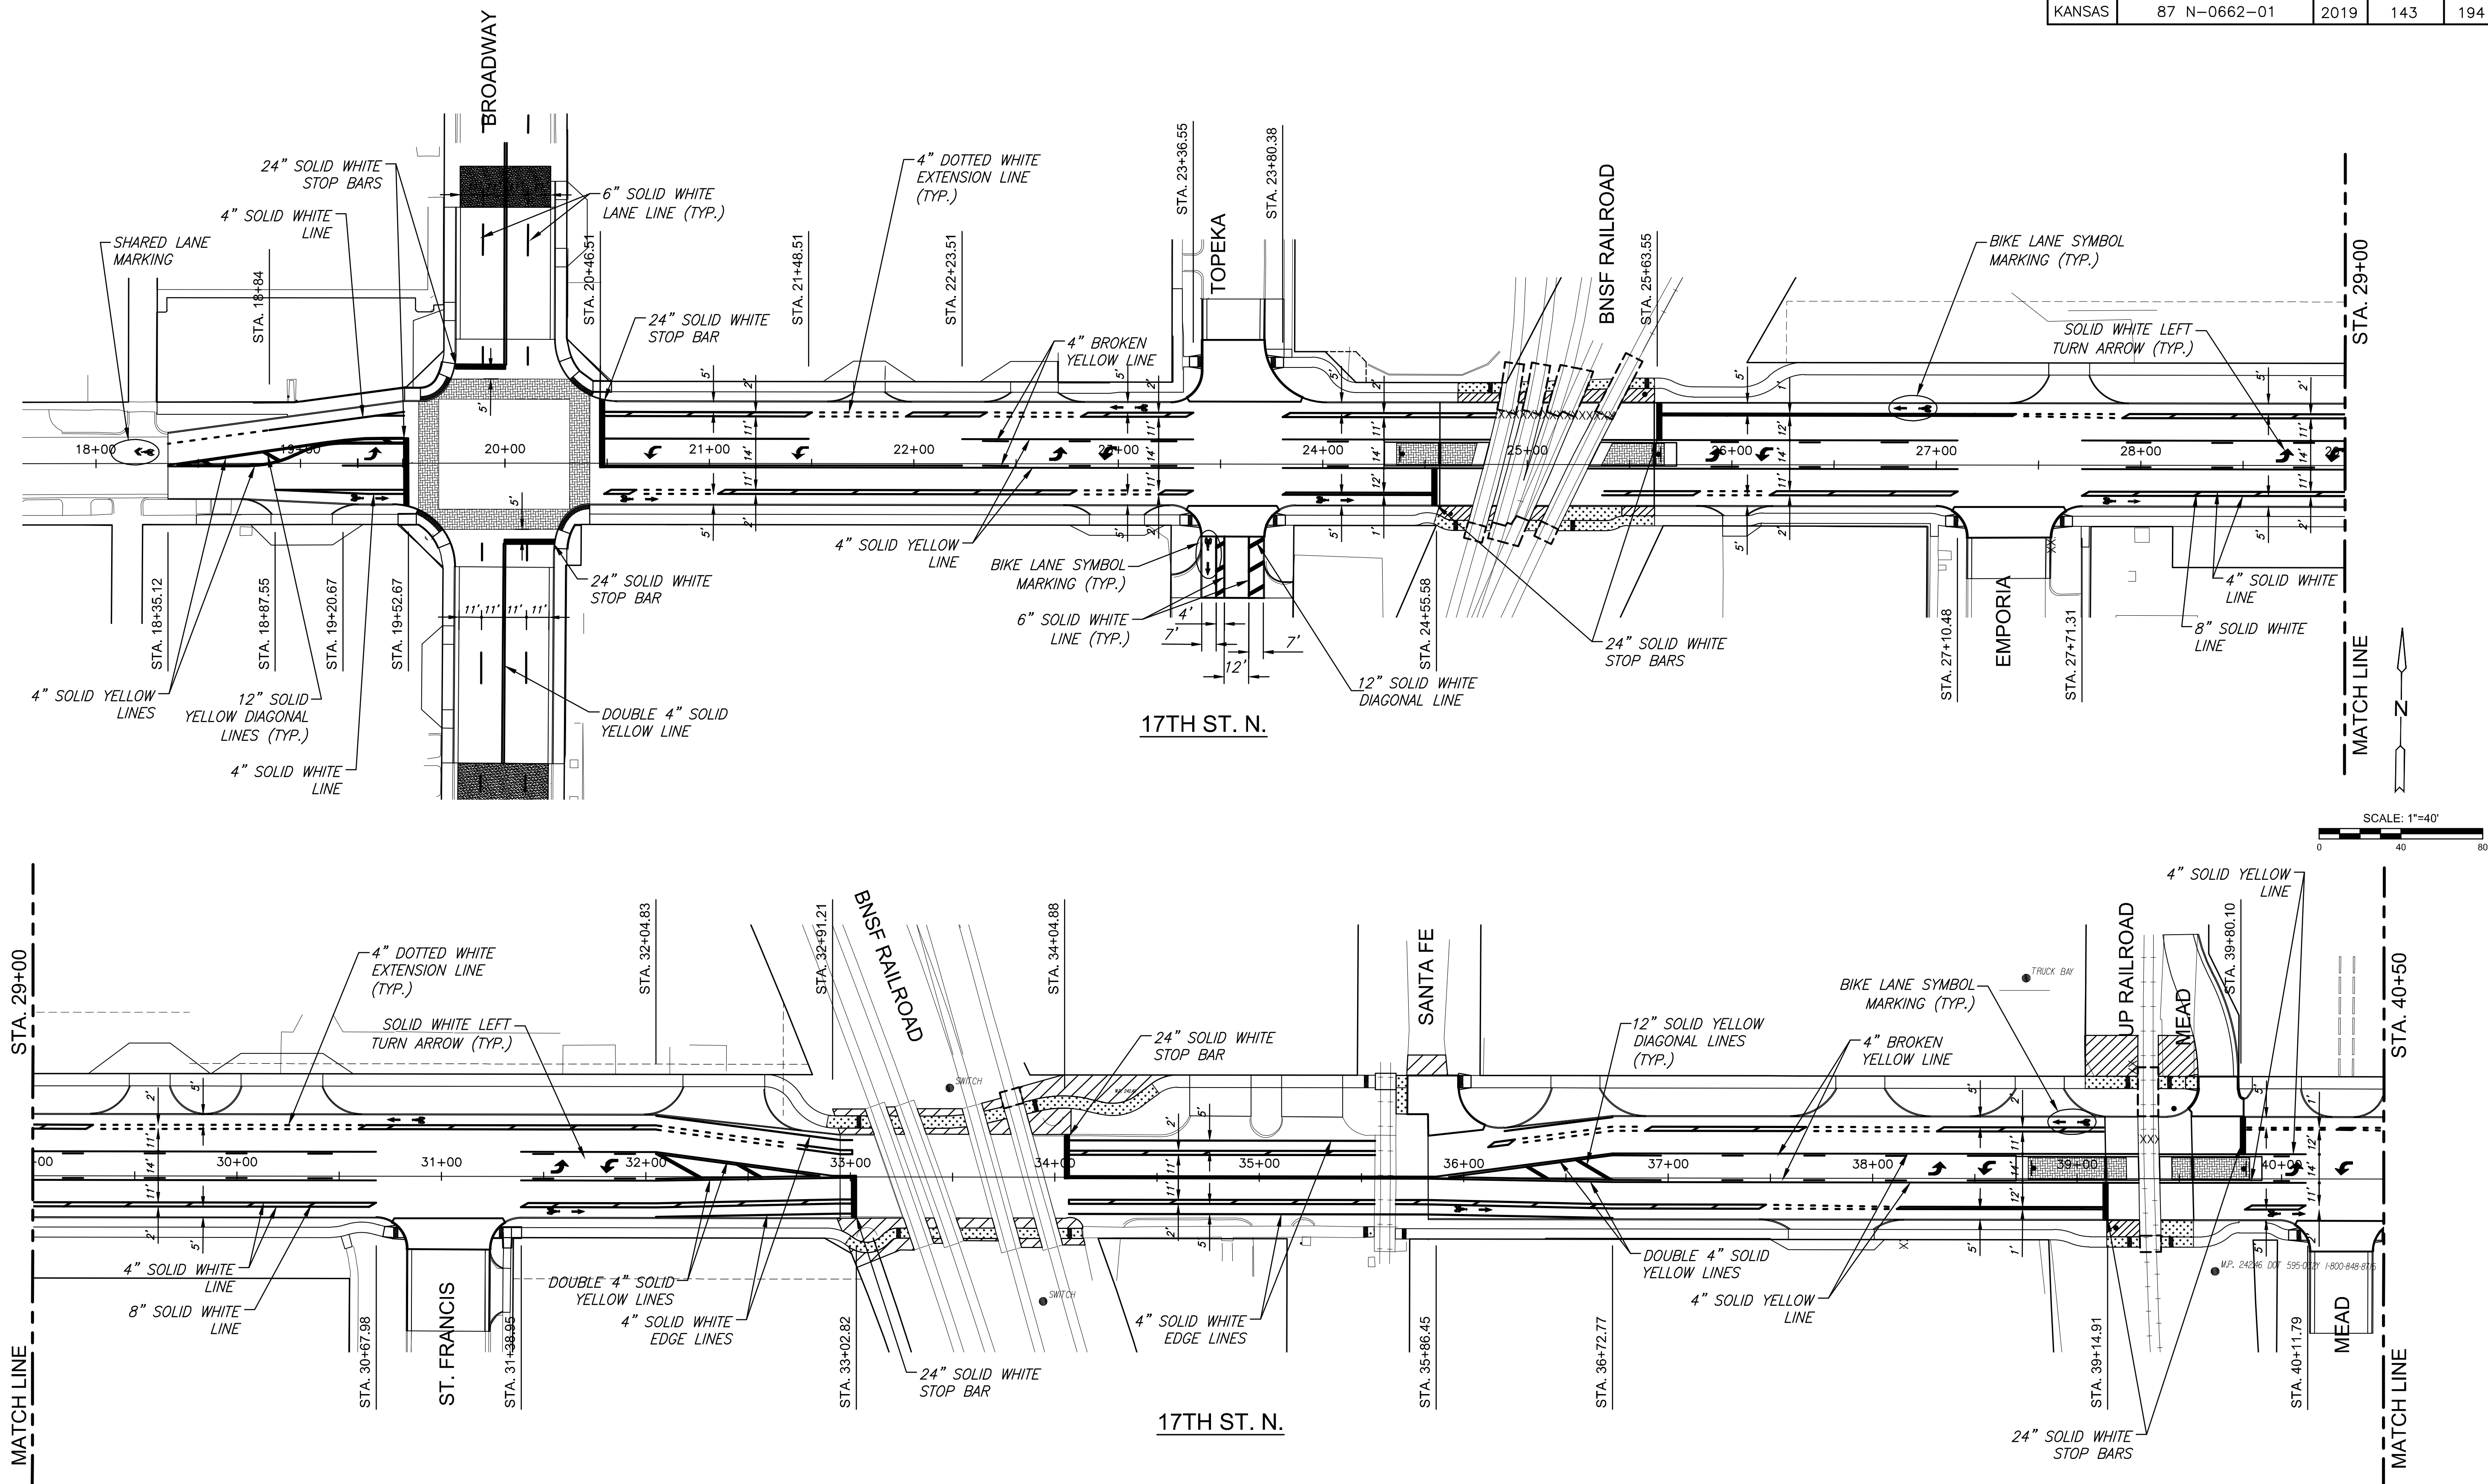

PLOTTED: Tuesday, September 03, 2019 @ 04:25PM
 J:\CIVIL\0417\DWG\MARKING\04177-EM-01.DWG



STREET IMPROVEMENTS FOR
17TH ST - BROADWAY TO I-135
FROM BROADWAY TO I-135

©2019
 MKEC Engineering
 All Rights Reserved
 www.mkec.com
 These drawings and their contents, including, but not limited to, all concepts, designs, & ideas are the exclusive property of MKEC Engineering (MKEC), and may not be used or reproduced in any way without the express consent of MKEC.

PAVEMENT MARKING PLAN		
PROJECT NO.	87 N-0662-01	
DATE	8/30/2019	
SCALE	1"=40'	
DESIGNED	DRAWN	CHECKED
GN	WNJ	JRA
NO.	REVISION	DATE
SHEET NO.		
143 OF 194		