



STATE	PROJECT NO.	YEAR	SHEET NO.	TOTAL SHEETS
KANSAS	87 N-0662-01	2019	144	194

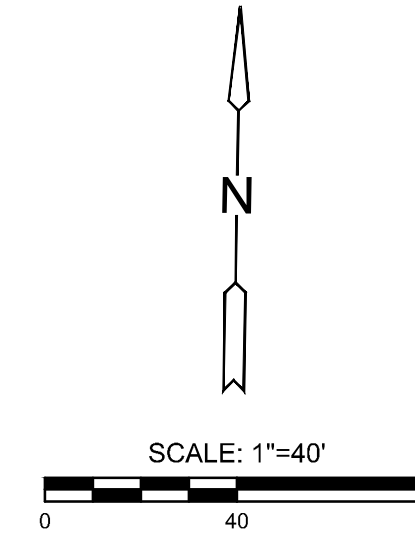

STREET IMPROVEMENTS FOR  
**17TH ST - BROADWAY TO I-135**  
 FROM BROADWAY TO I-135

PLOTTED: Tuesday, September 03, 2019 @ 04:28PM

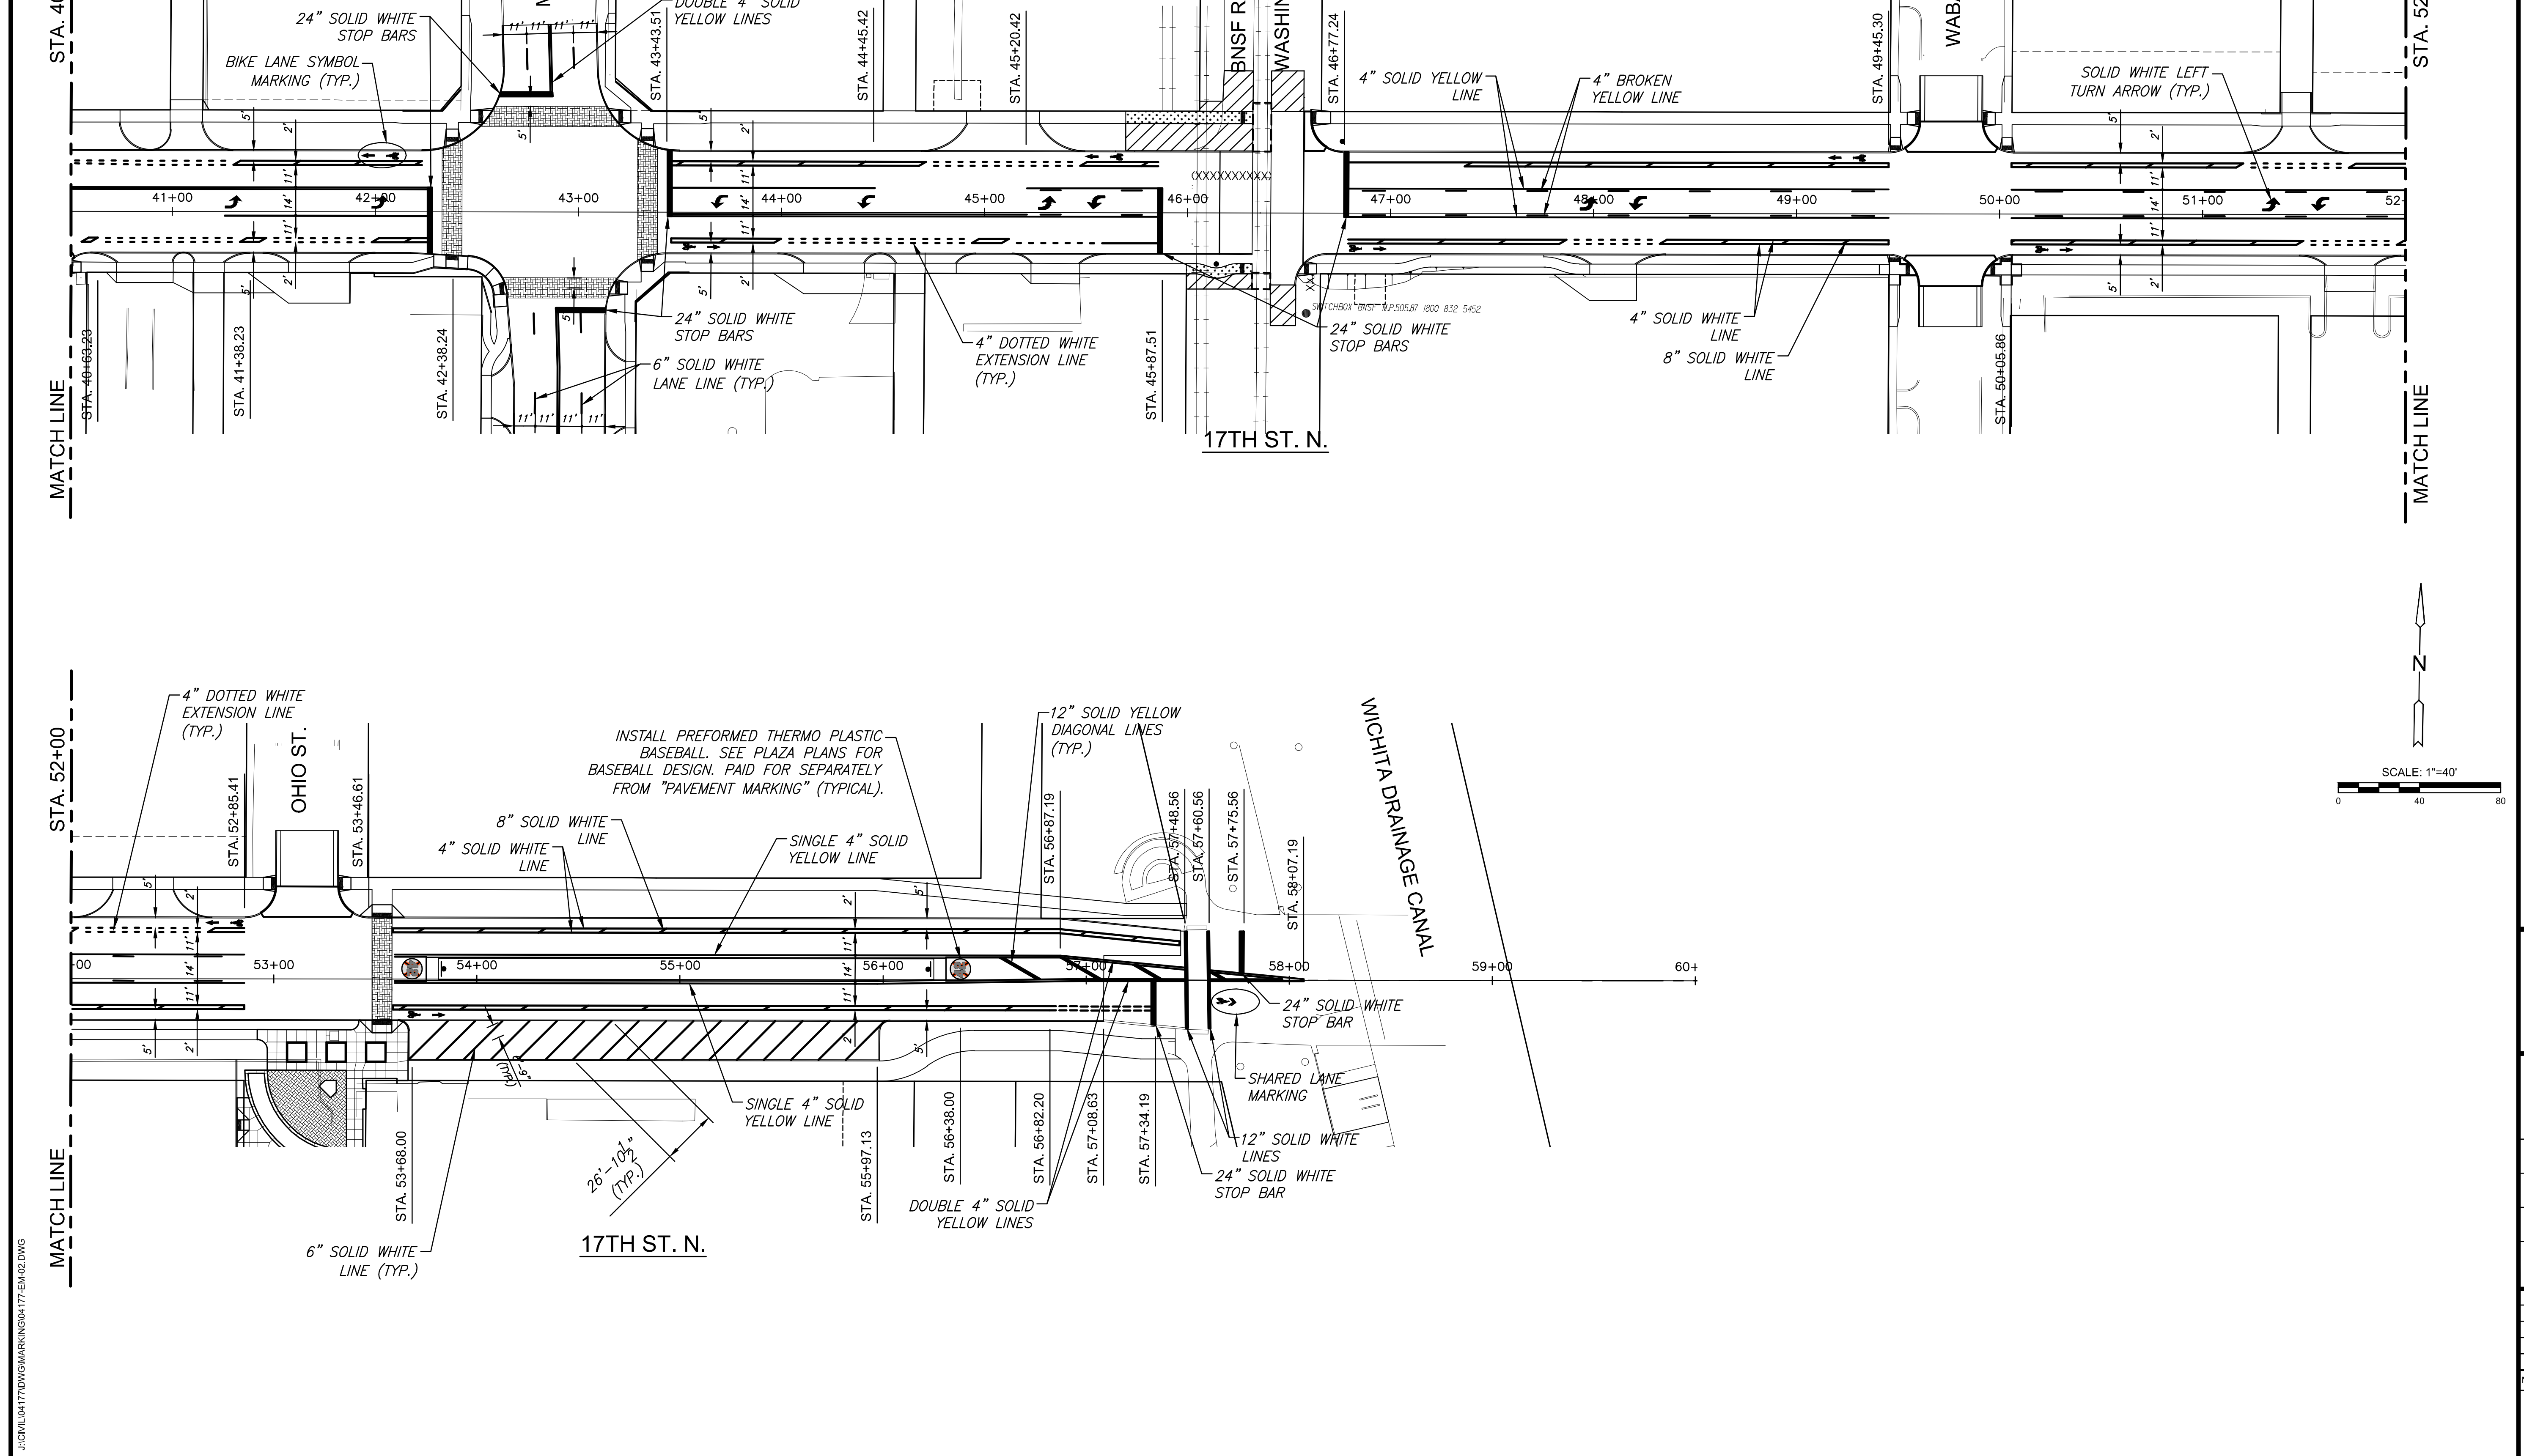

J:\CIVIL\0417\DWG\MARKING\04177-EM-02.DWG

©2019 MKEC Engineering All Rights Reserved www.mkec.com  
 These drawings and their contents, including, but not limited to, all concepts, designs, & ideas are the exclusive property of MKEC Engineering (MKEC), and may not be used or reproduced in any way without the express consent of MKEC.

**PAVEMENT MARKING PLAN**

PROJECT NO.	87 N-0662-01	
DATE	8/30/2019	
SCALE	1"=40'	
DESIGNED	DRAWN	CHECKED
GN	WNJ	JRA

NO.	REVISION	DATE

SHEET NO.  
 144 OF 194