
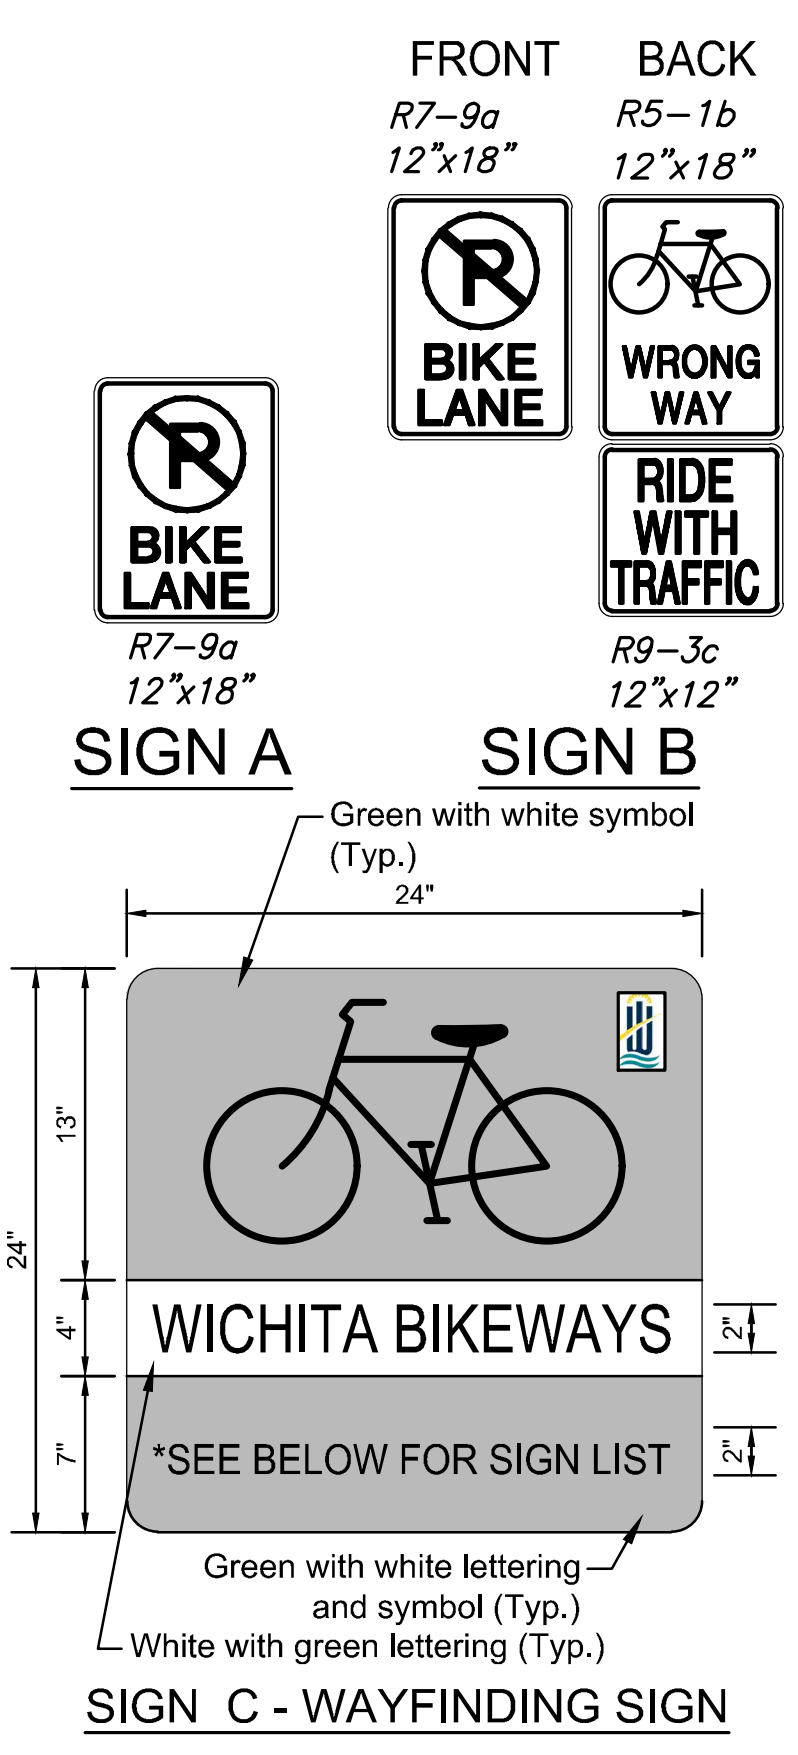


J:\CH\10417\DWG\SIGNING\1041717E\K02.DWG
 ROUTED: Tuesday, September 03, 2019 @ 04:28PM

STATE	PROJECT NO.	YEAR	SHEET NO.	TOTAL SHEETS
KANSAS	87 N-0662-01	2019	147	194

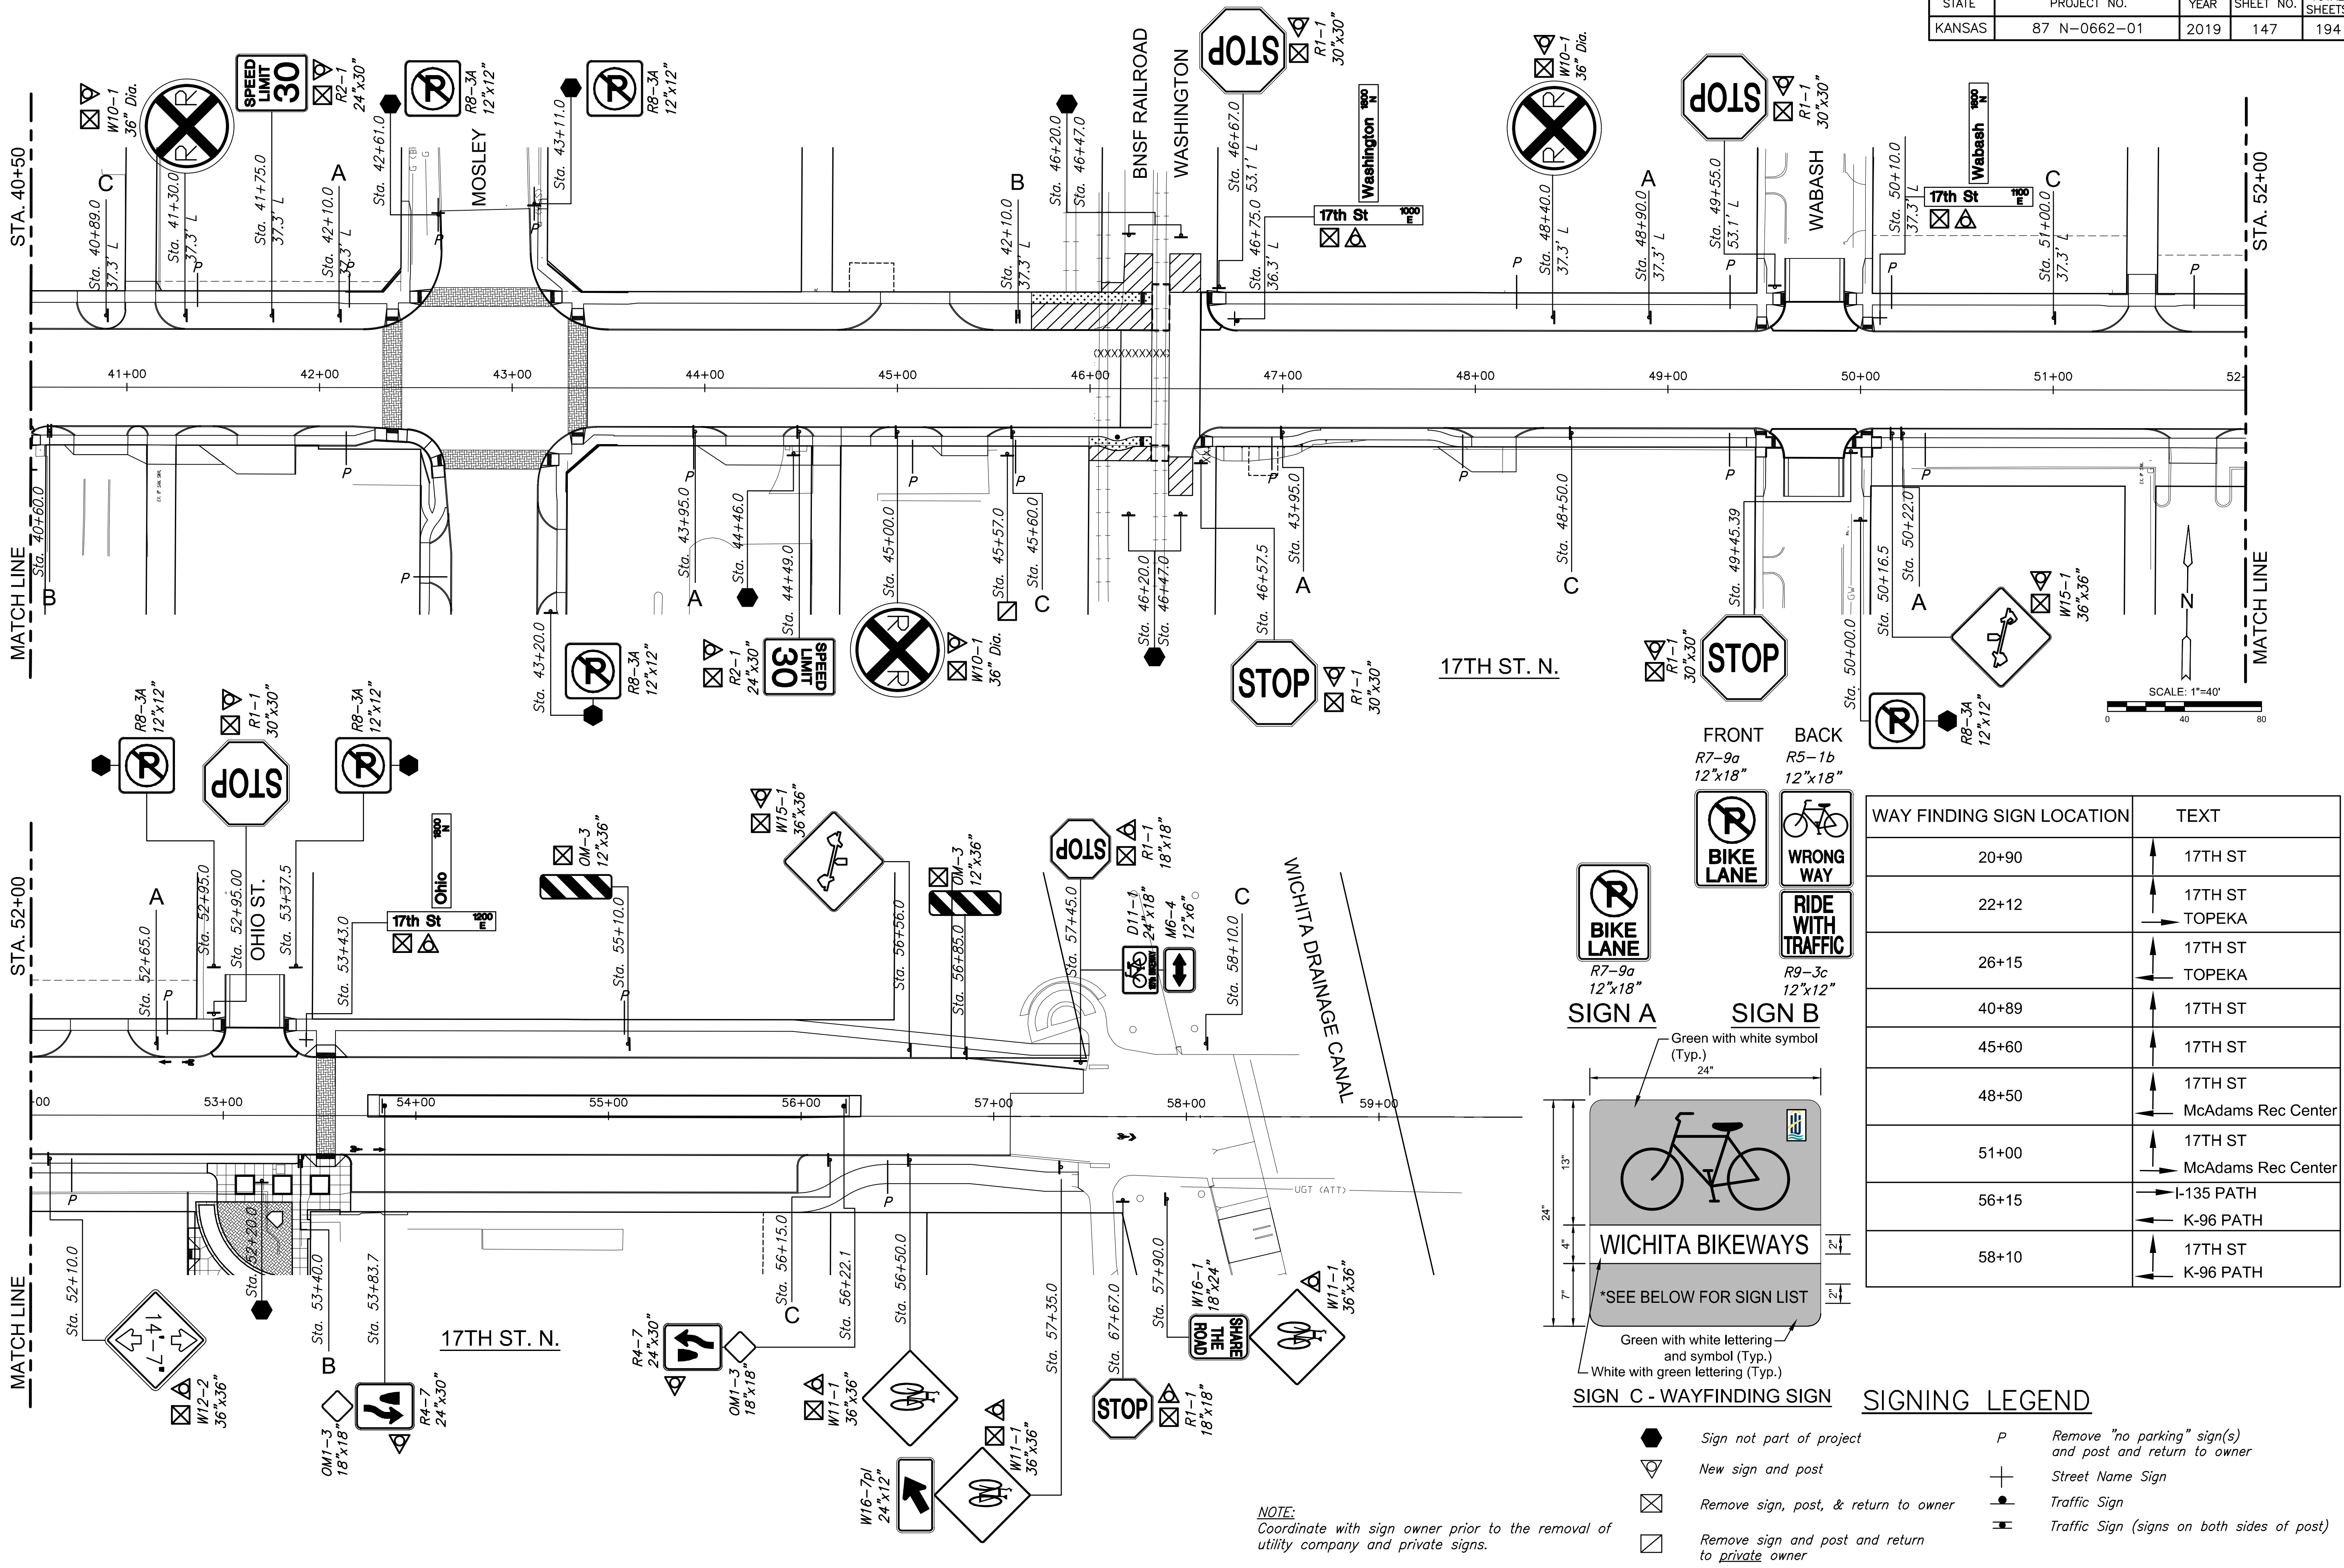

WAY FINDING SIGN LOCATION	TEXT
20+90	17TH ST
22+12	17TH ST TOPEKA
26+15	17TH ST TOPEKA
40+89	17TH ST
45+60	17TH ST
48+50	17TH ST McAdams Rec Center
51+00	17TH ST McAdams Rec Center
56+15	I-135 PATH K-96 PATH
58+10	17TH ST K-96 PATH

- Sign not part of project
- New sign and post
- Remove sign, post, & return to owner
- Remove sign and post and return to private owner
- Remove "no parking" sign(s) and post and return to owner
- Street Name Sign
- Traffic Sign
- Traffic Sign (signs on both sides of post)

NOTE:
Coordinate with sign owner prior to the removal of utility company and private signs.

STREET IMPROVEMENTS FOR
17TH ST - BROADWAY TO I-135
 FROM BROADWAY TO I-135

©2019 MKEC Engineering All Rights Reserved
 These drawings and their contents, including, but not limited to, all concepts, designs, & ideas are the exclusive property of MKEC Engineering (MKEC), and may not be used or reproduced in any way without the express consent of MKEC.

SIGNING PLAN	
PROJECT NO.	87 N-0662-01
DATE	8/30/2019
SCALE	AS NOTED
DESIGNED	GJA
DRAWN	DM
CHECKED	JTC
NO.	REVISION
DATE	
SHEET NO.	
147 OF 194	