


PLOTTED: Tuesday, September 03, 2018 @ 04:35PM

J:\CIVIL\0417\DWG\TRAFFIC\04177A-FINAL.DWG

STATE	PROJECT NO.	YEAR	SHEET NO.	TOTAL SHEETS
KANSAS	87 N-0662-01	2019	154	194



STREET IMPROVEMENTS FOR
17TH ST - BROADWAY TO I-135
 FROM BROADWAY TO I-135

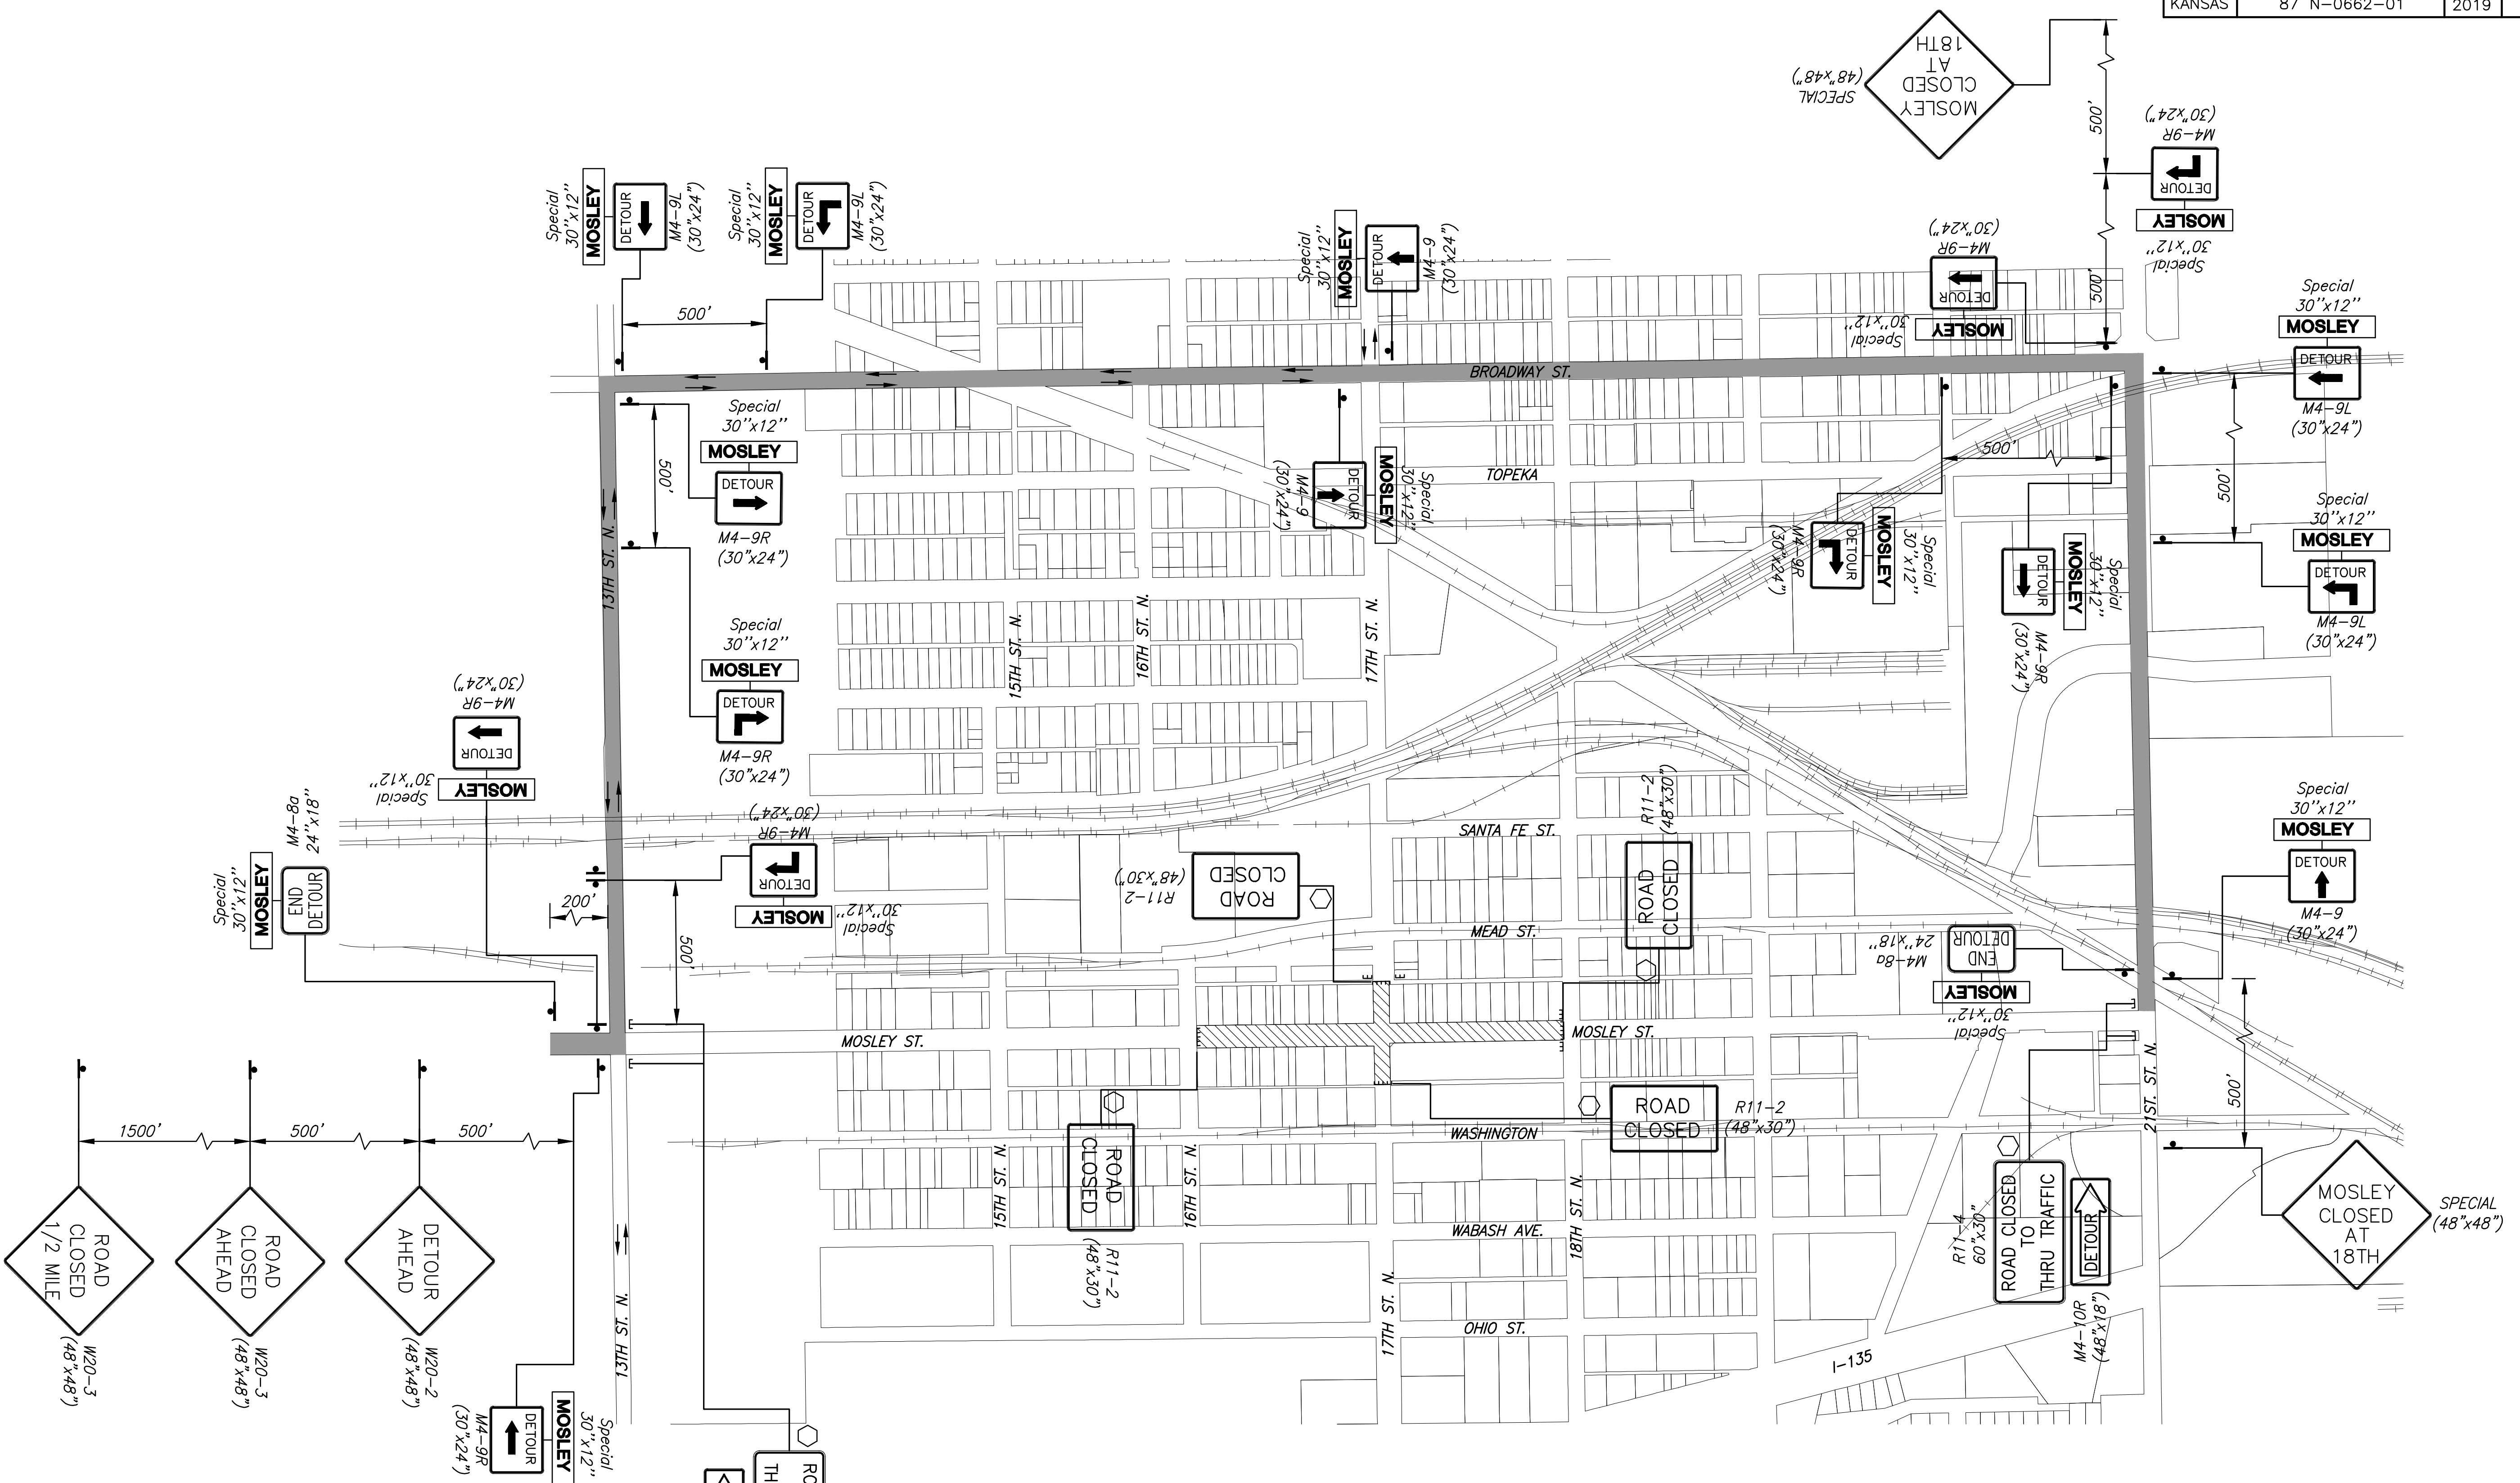

TRAFFIC DETOUR PLAN - PHASE 5
 (MOSLEY DETOUR)

LEGEND

	Work Zone
	Traffic Flow
	Traffic Barricades
	Sign
	Mount on Traffic Barricades

©2019 MKEC Engineering All Rights Reserved www.mkec.com
 These drawings and their contents, including, but not limited to, all concepts, designs, & ideas are the exclusive property of MKEC Engineering (MKEC), and may not be used or reproduced in any way without the express consent of MKEC.

TRAFFIC DETOUR PLAN - PHASE 5 (MOSLEY)

PROJECT NO.	87 N-0662-01	
DATE	8/30/2019	
SCALE	1"=300'	
DESIGNED	JRA	
DRAWN	RAM	
CHECKED	JRA	
NO.	REVISION	DATE
SHEET NO.		
154 OF 194		