


STATE	PROJECT NO.	YEAR	SHEET NO.	TOTAL SHEETS
KANSAS	87 N-0662-01	2019	169	194




STREET IMPROVEMENTS FOR
17TH ST - BROADWAY TO I-135
 FROM BROADWAY TO I-135

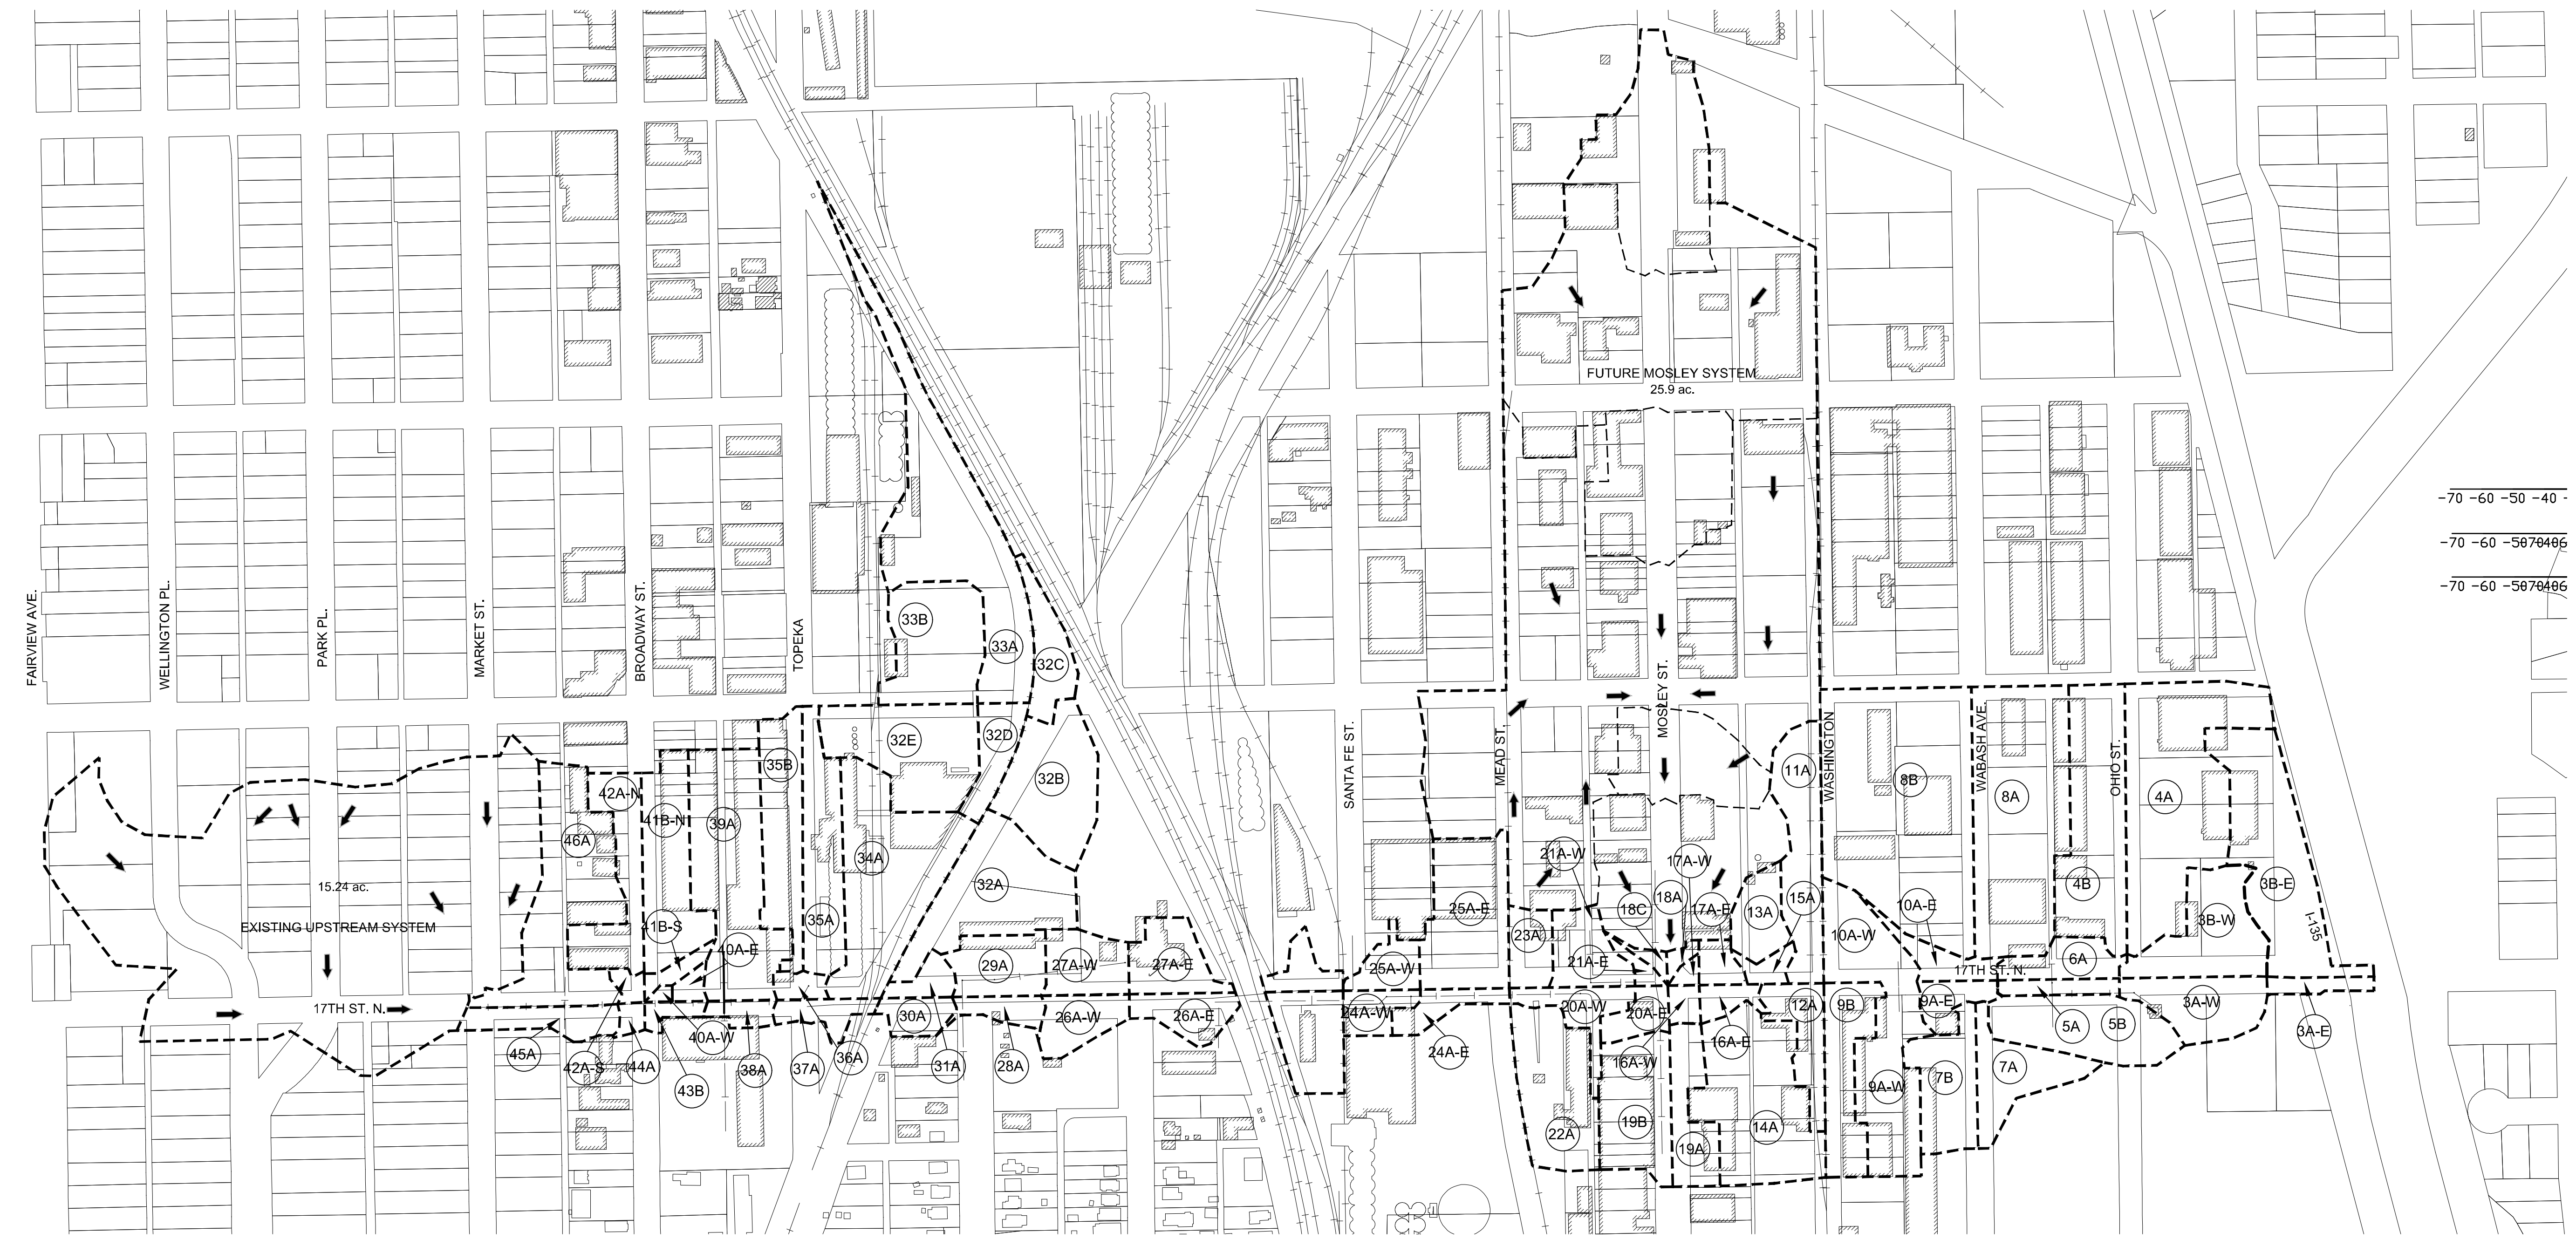

-70 -60 -50 -40 -
 -70 -60 -50 -40 -
 -70 -60 -50 -40 -

LEGEND

- A = Drainage Basin Number
- = Drainage Basin Boundary
- = Direction of Flow
- 2.02 = Drainage Basin Area (Acres)
- = Proposed or Existing Storm Sewer
- = Buildings

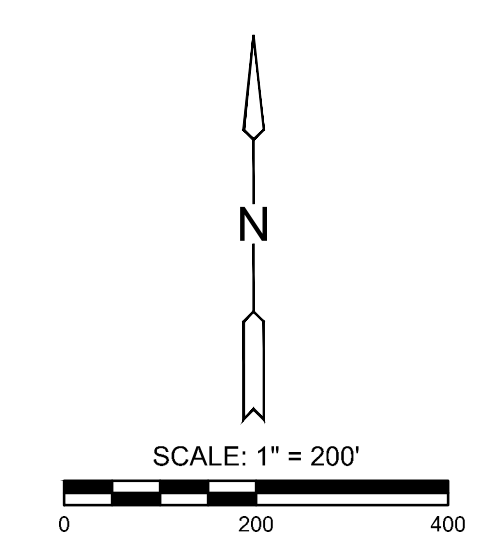

©2019
 MKEC Engineering
 All Rights Reserved
 www.mkec.com
 These drawings and their contents, including, but not limited to, all concepts, designs, & ideas are the exclusive property of MKEC Engineering (MKEC), and may not be used or reproduced in any way without the express consent of MKEC.

DRAINAGE MAP 1

PROJECT NO.	87 N-0662-01	
DATE	8/30/2019	
SCALE	#"=#'	
DESIGNED	DRAWN	CHECKED
XXX	XXX	XXX
NO.	REVISION	DATE

SHEET NO.
169 OF 194

PLOTTED: Tuesday, September 03, 2019 @ 04:39PM
 J:\CIVIL\177\DWG\DRAINAGE\177-GRP1.DWG