


STATE	PROJECT NO.	YEAR	SHEET NO.	TOTAL SHEETS
KANSAS	87 N-0662-01	2019	180	194
60	70		80	

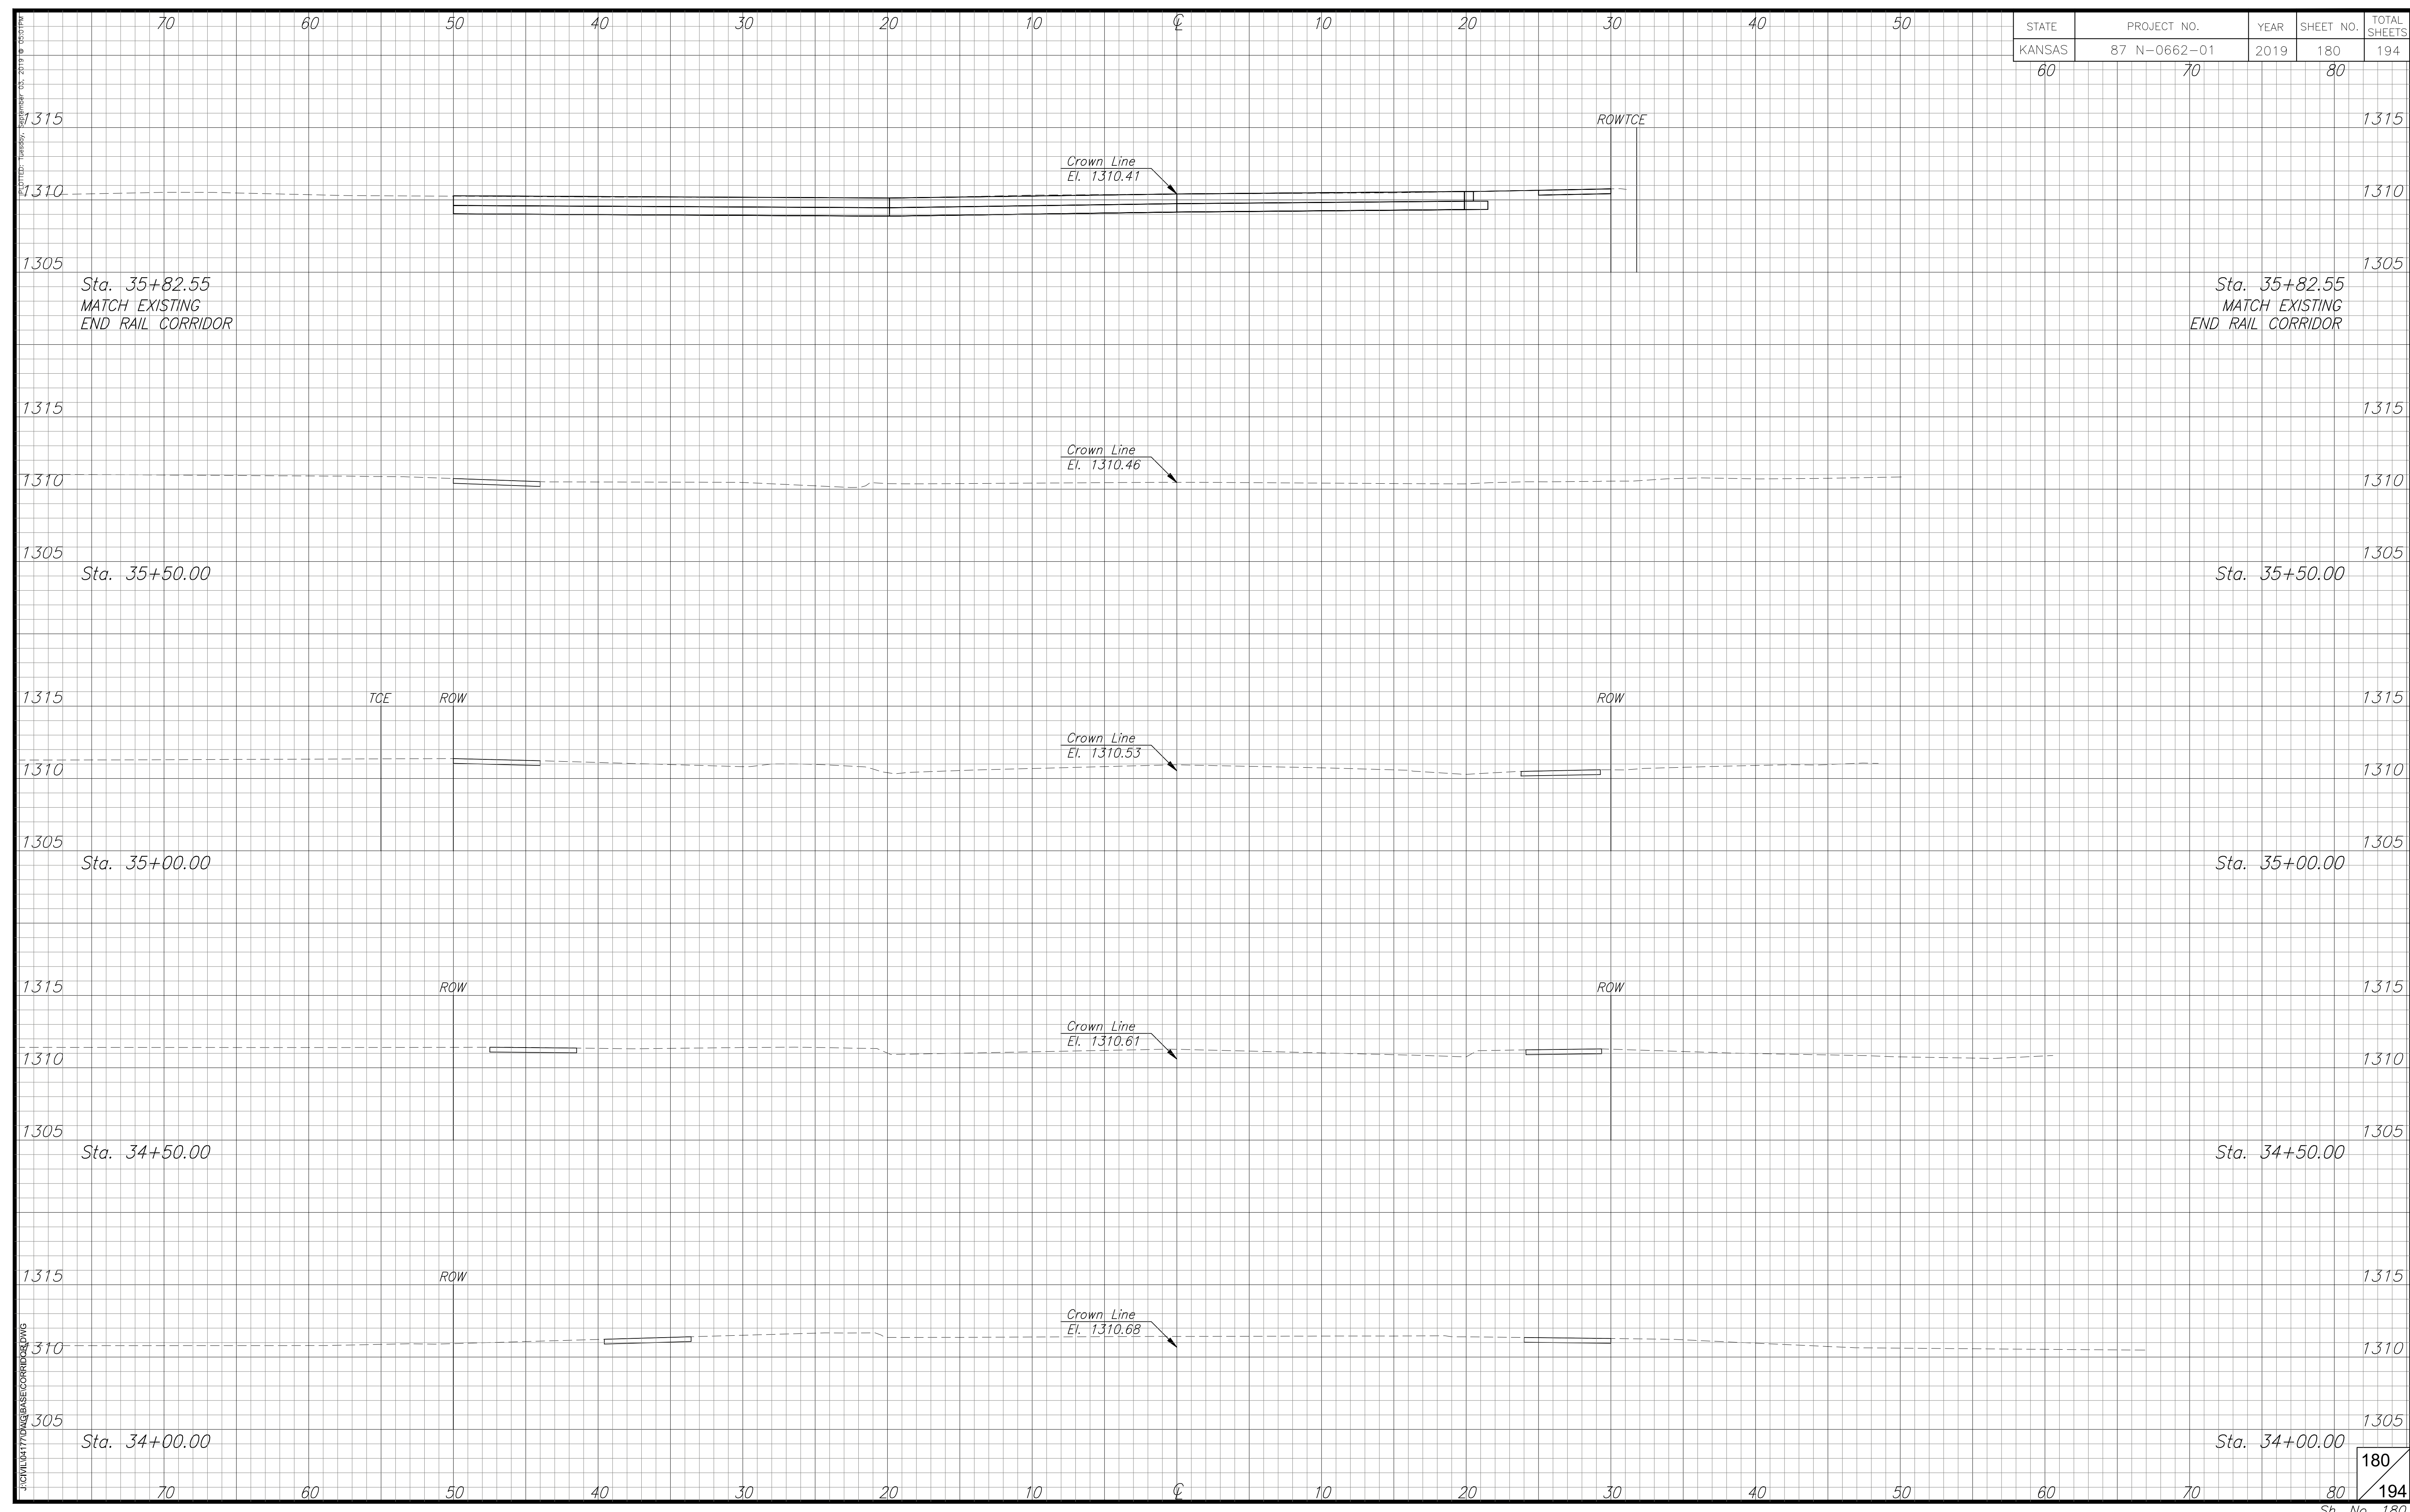

J:\CIVIL\BARTT\BASECORRIDOR\DWG
 REVISED: 11/19/19
 DRAWN BY: JTB
 CHECKED BY: JTB
 DATE: 11/19/19