


STATE	PROJECT NO.	YEAR	SHEET NO.	TOTAL SHEETS
KANSAS	87 N-0662-01	2019	190	194
60	70		80	

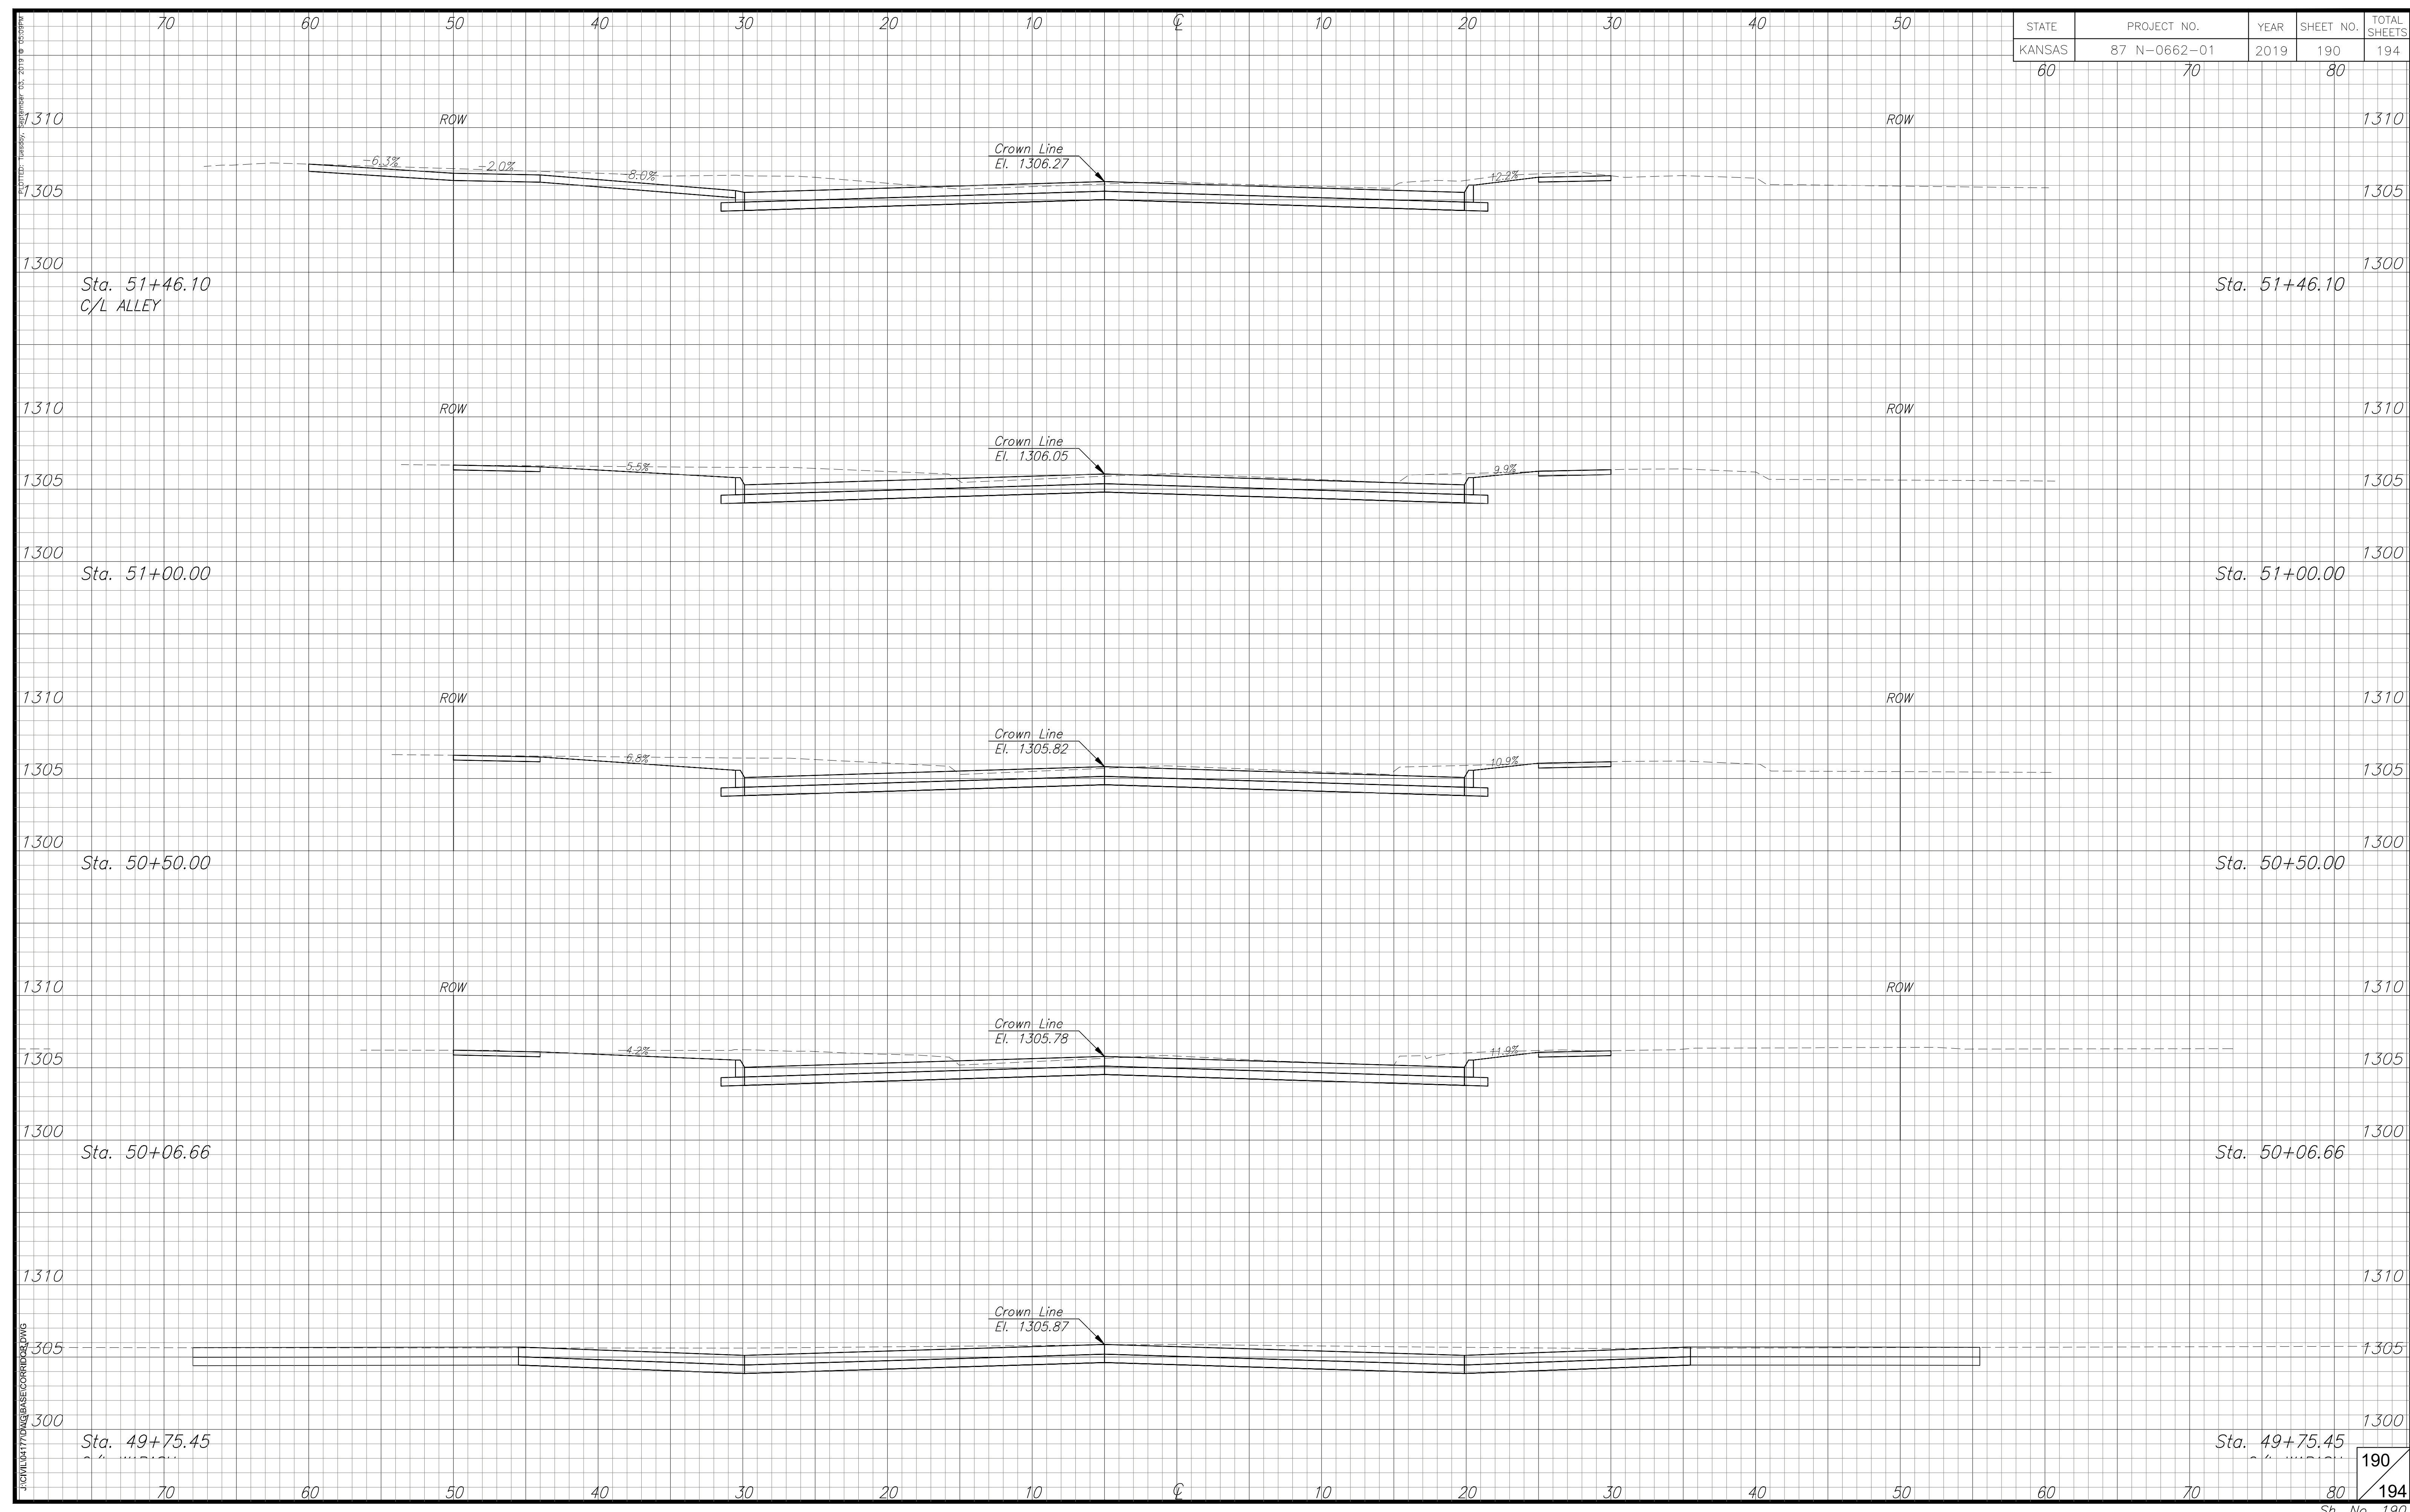

J:\CIVIL\177\BASE\CORRIDOR\DWG