


STATE	PROJECT NO.	YEAR	SHEET NO.	TOTAL SHEETS
KANSAS	87 N-0662-01	2019	192	194
60	70		80	

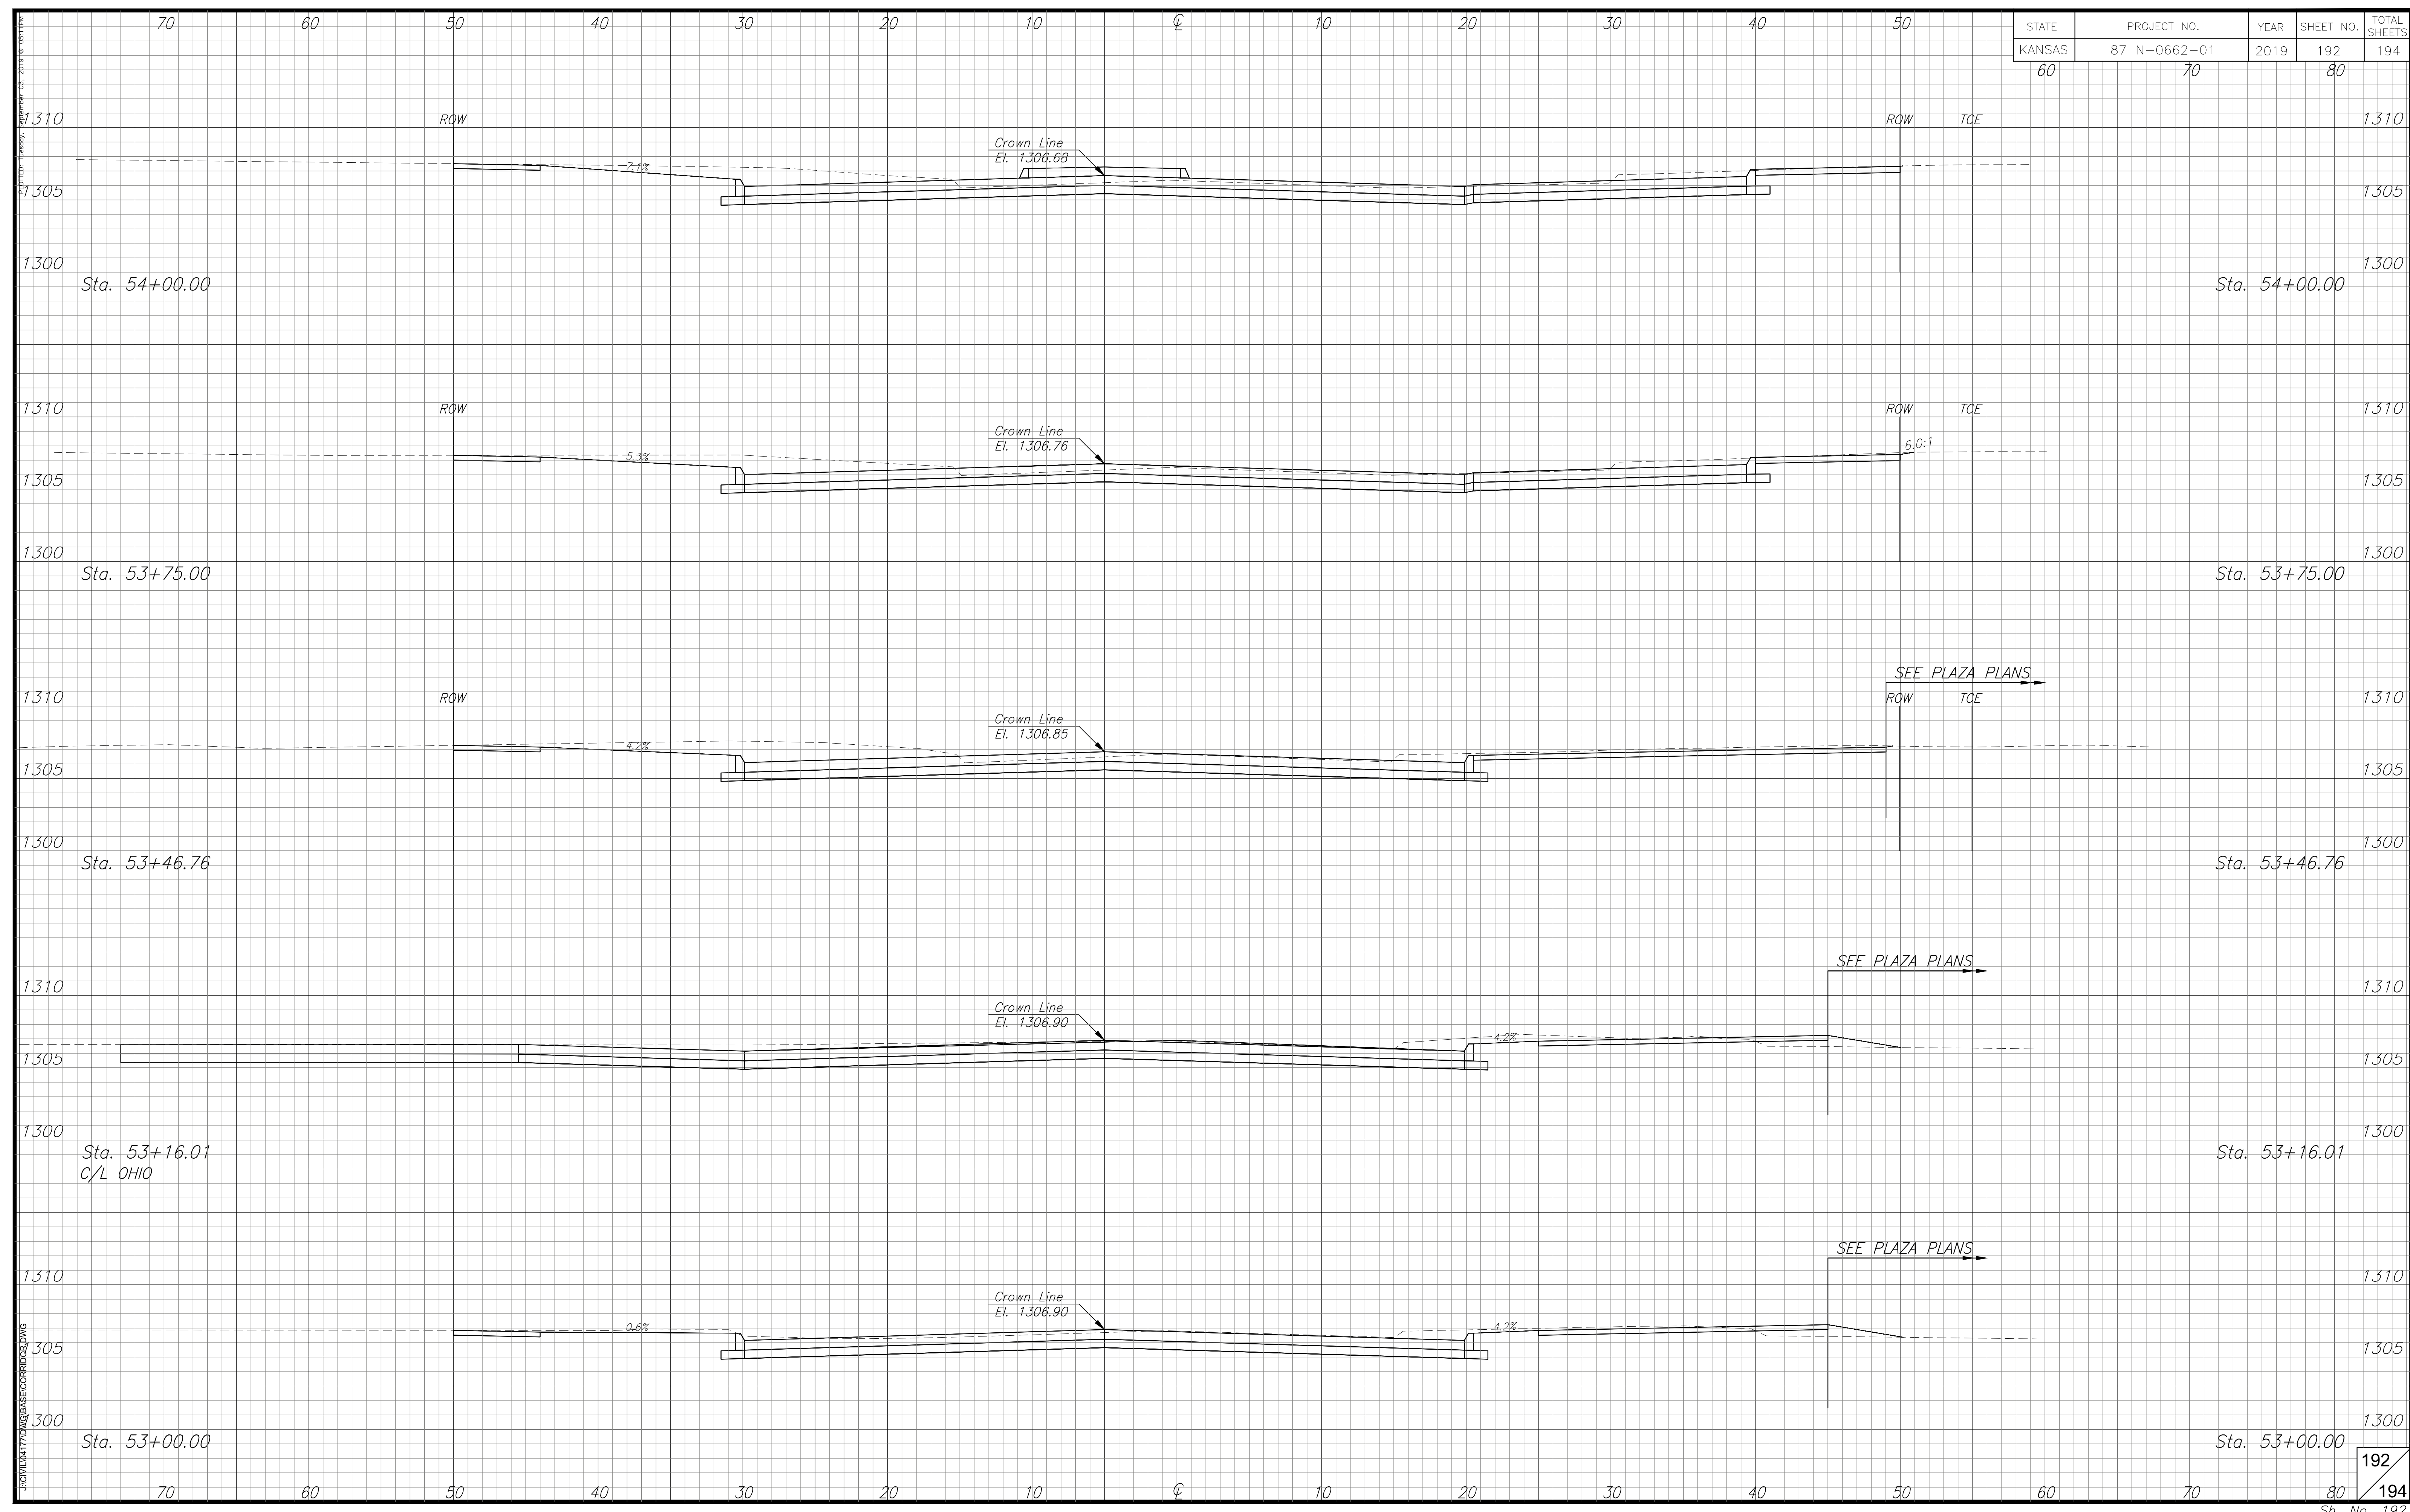

J:\CIVIL\177\04\BASE\CORRIDOR\DWG