


STATE	PROJECT NO.	YEAR	SHEET NO.	TOTAL SHEETS
KANSAS	87 N-0662-01	2019	193	194
60	70		80	

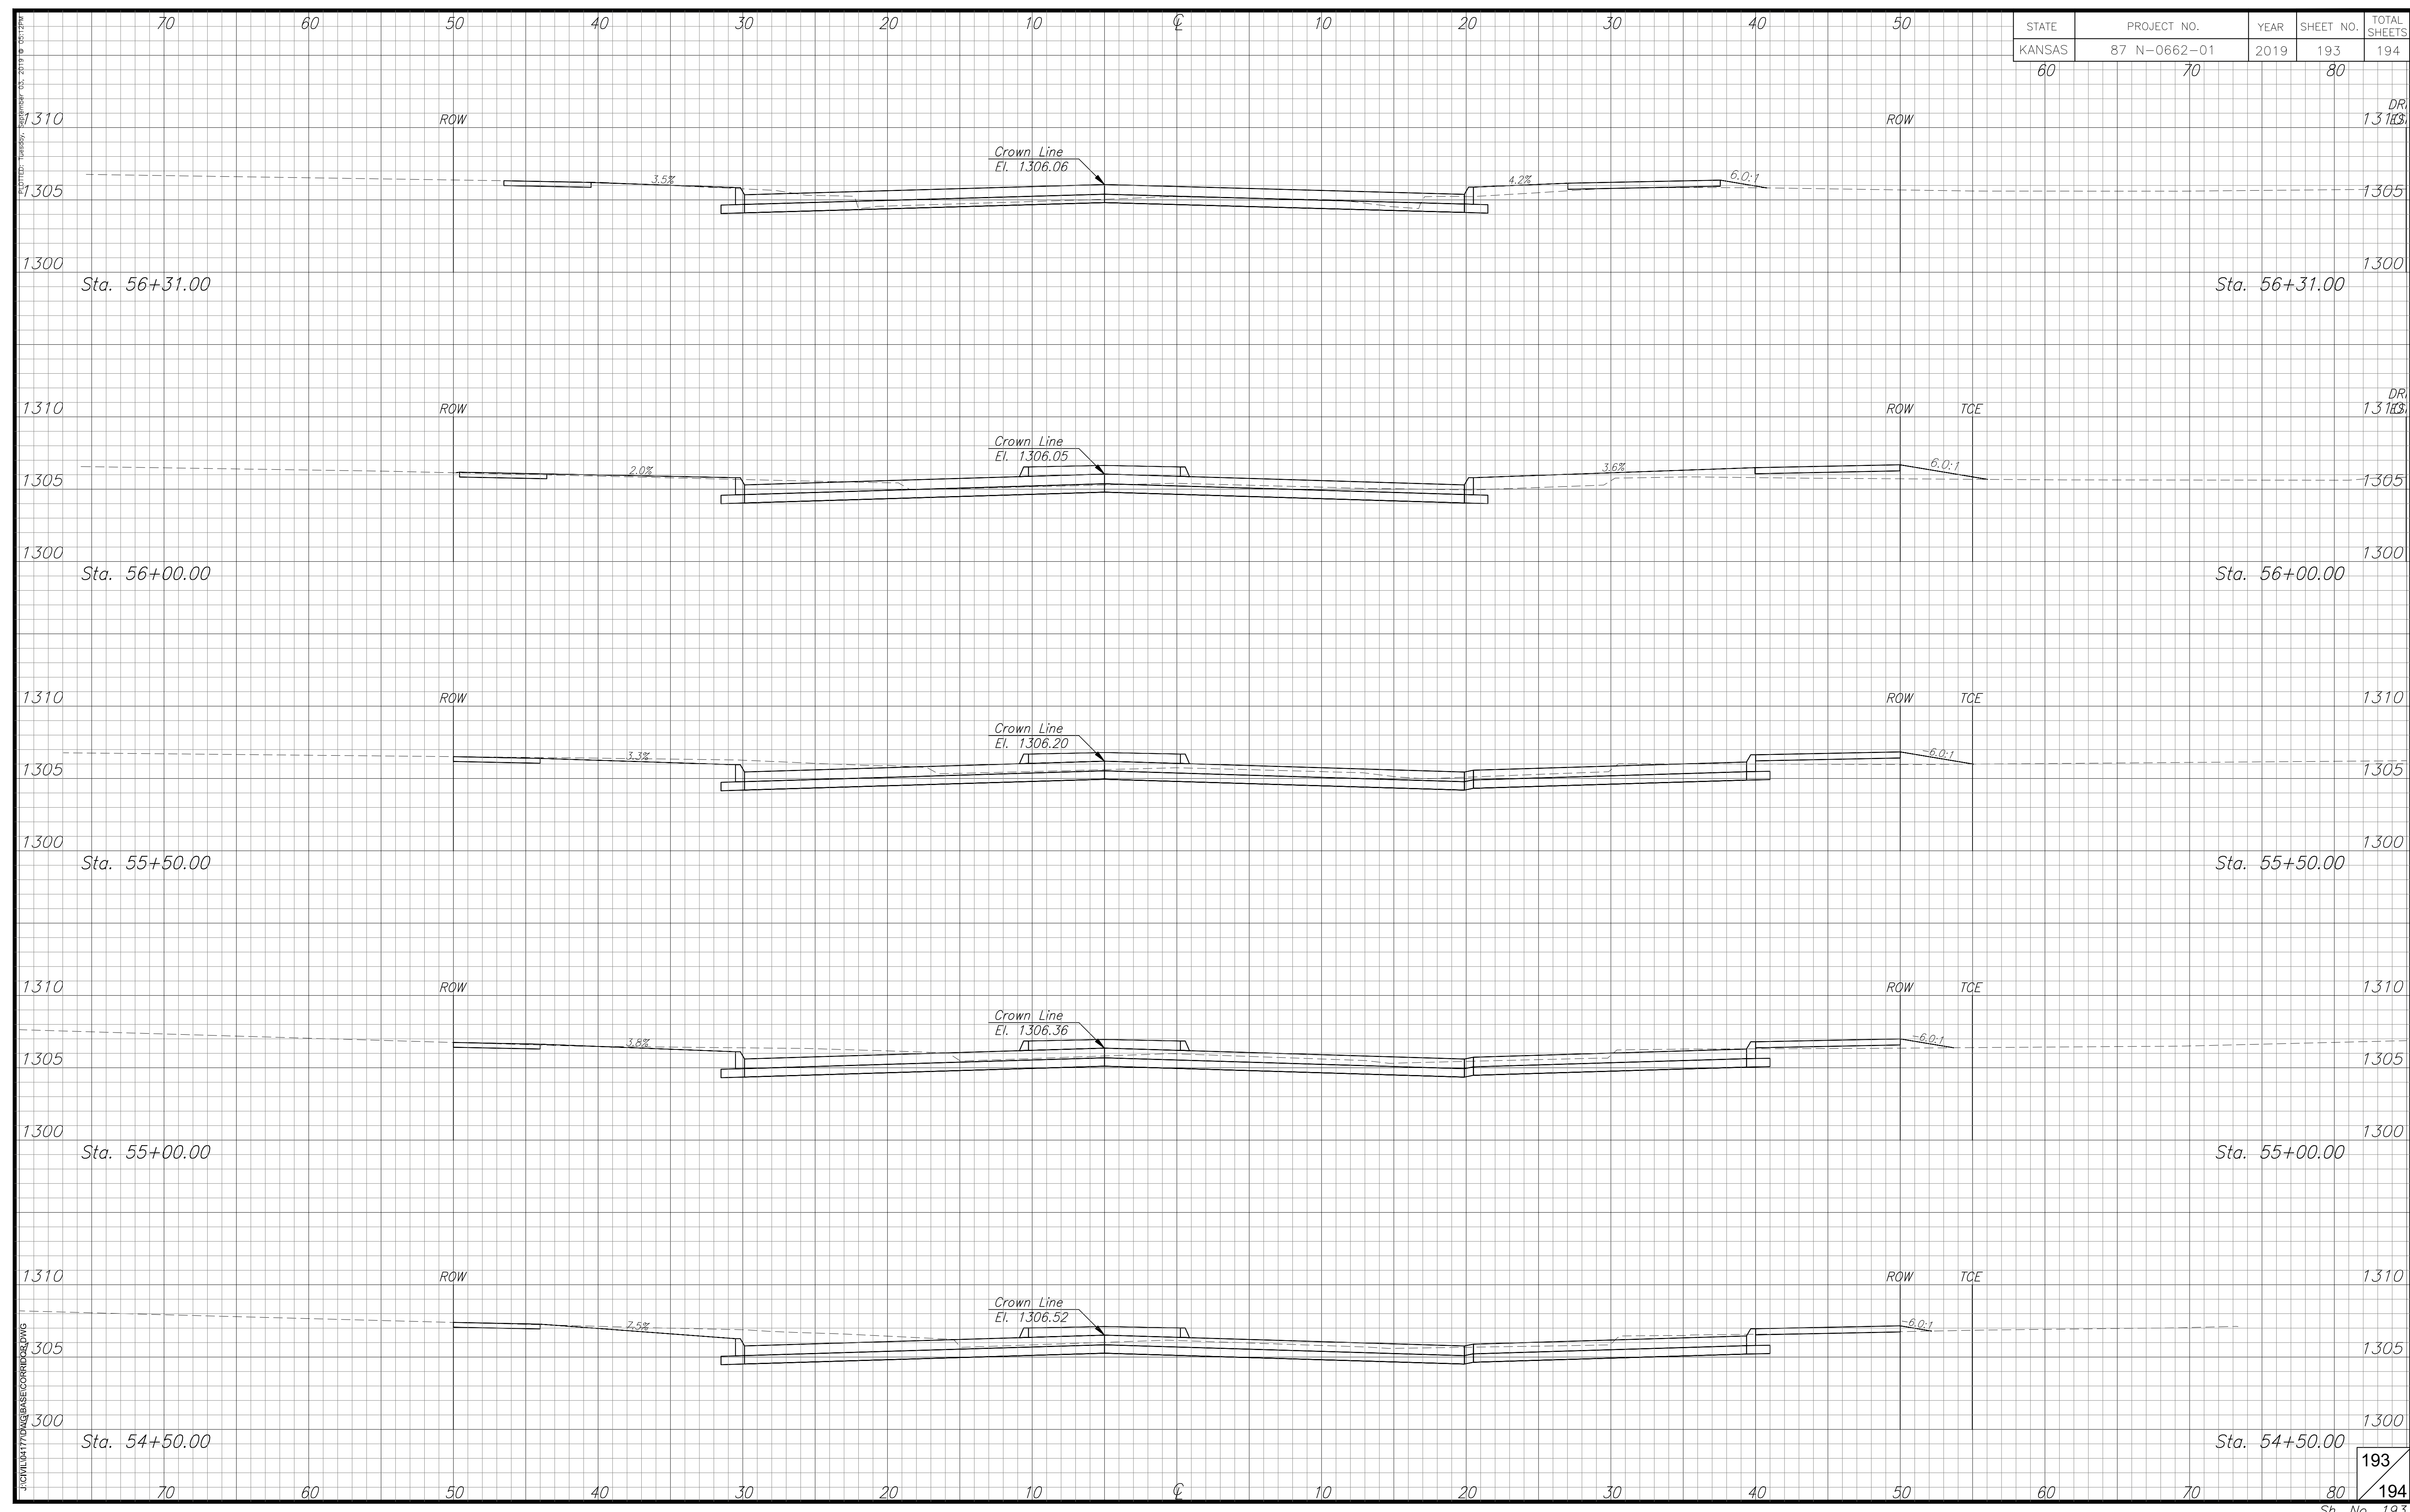

REVISIONS: 05/2019 BY: JCD/MLB
 J:\CIVIL\177\04\BASE\CORRIDOR\DWG