

©2019  
MKEC Engineering  
All Rights Reserved  
www.mkec.com  
These drawings and their contents, including, but not limited to, all concepts, designs, & ideas are the exclusive property of MKEC Engineering (MKEC), and may not be used or reproduced in any way without the express consent of MKEC.

**WTR LINE 21**

PROJECT NO. 87 N-0660-01

DATE 8/19/2019

SCALE 1"=20'


DESIGNED DRAWN CHECKED  
JTC DM JTC

NO.	REVISION	DATE

SHEET NO.

101 OF 198

J:\CIVIL\08138\DWG\WTR\08138\_CSD.WDG

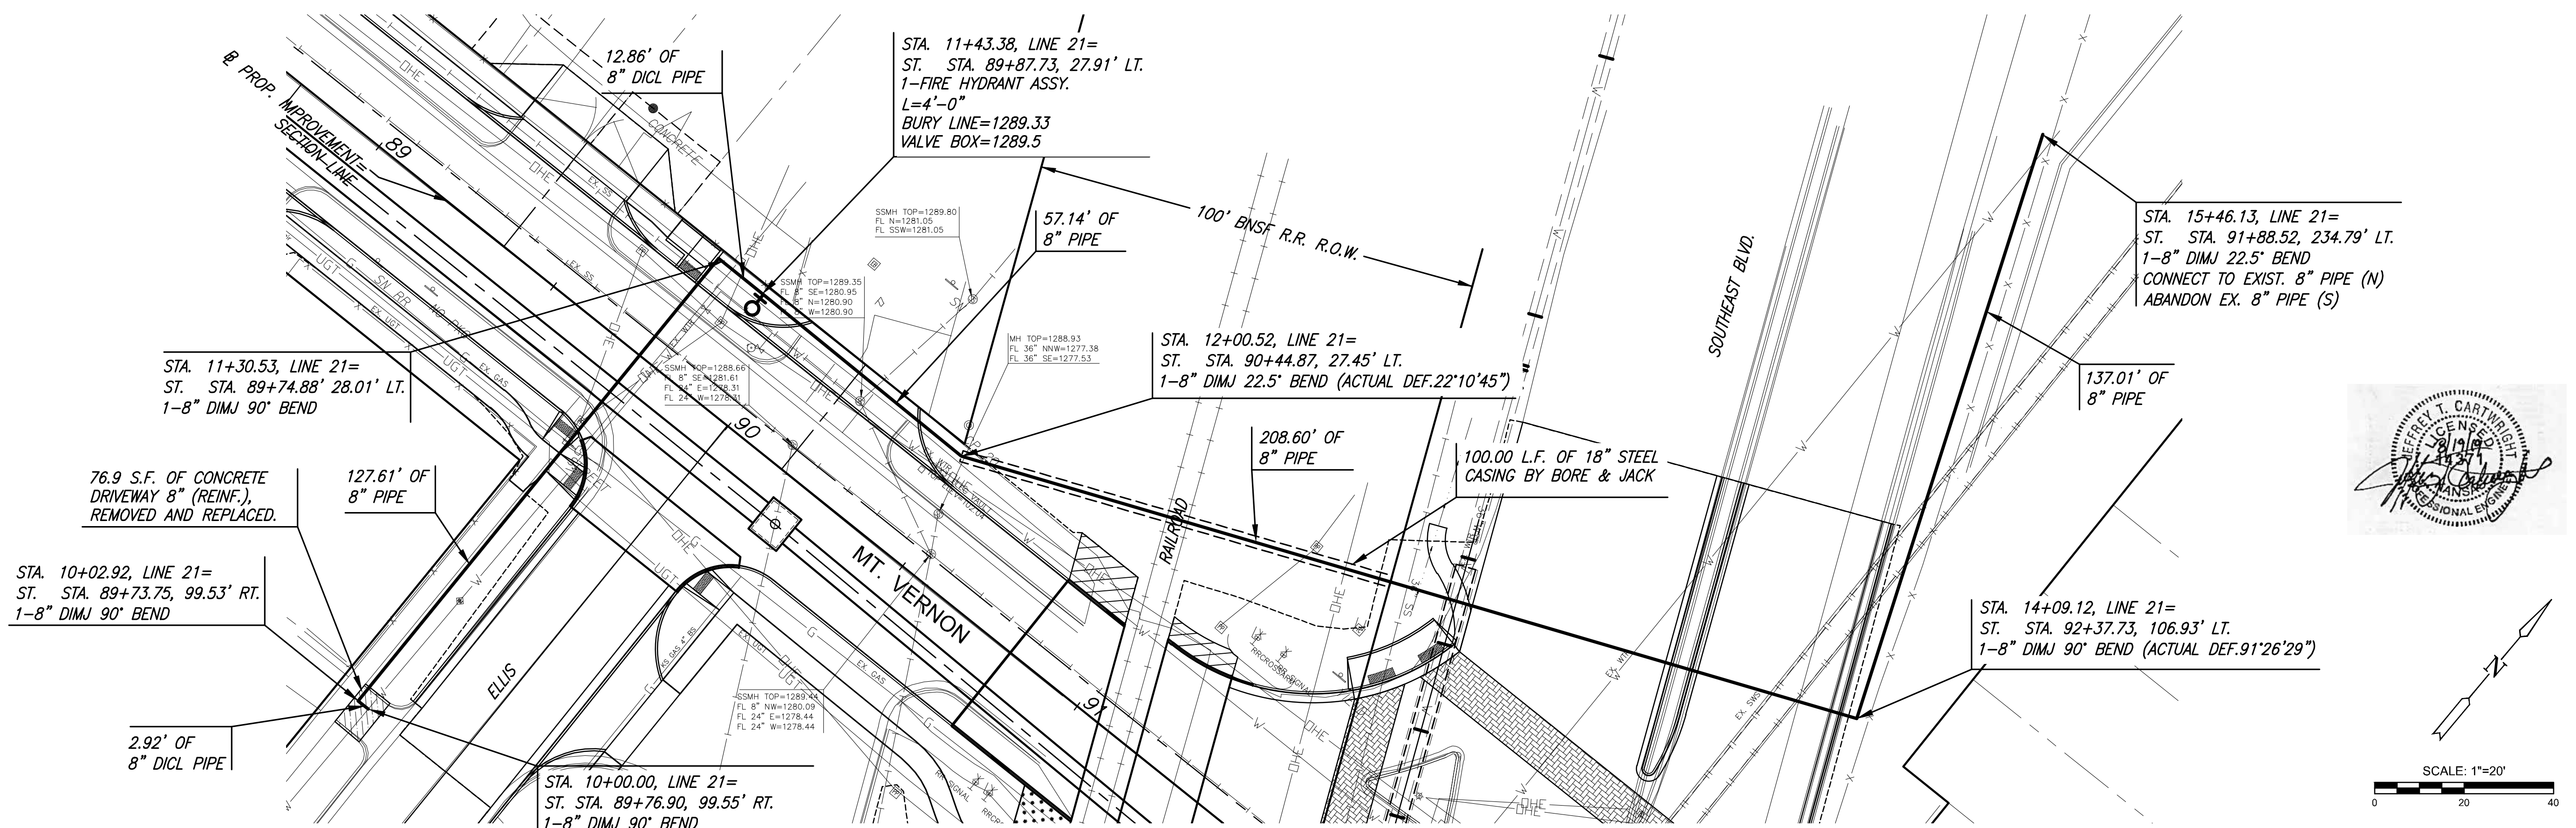

**PLAN LINE 21  
PROFILE LINE 21**

