



PLOTED: Friday, August 23, 2019 @ 05:20PM


J:\CIVIL\87380\ROADSIDE IMPROVEMENT\87380-R01.DWG

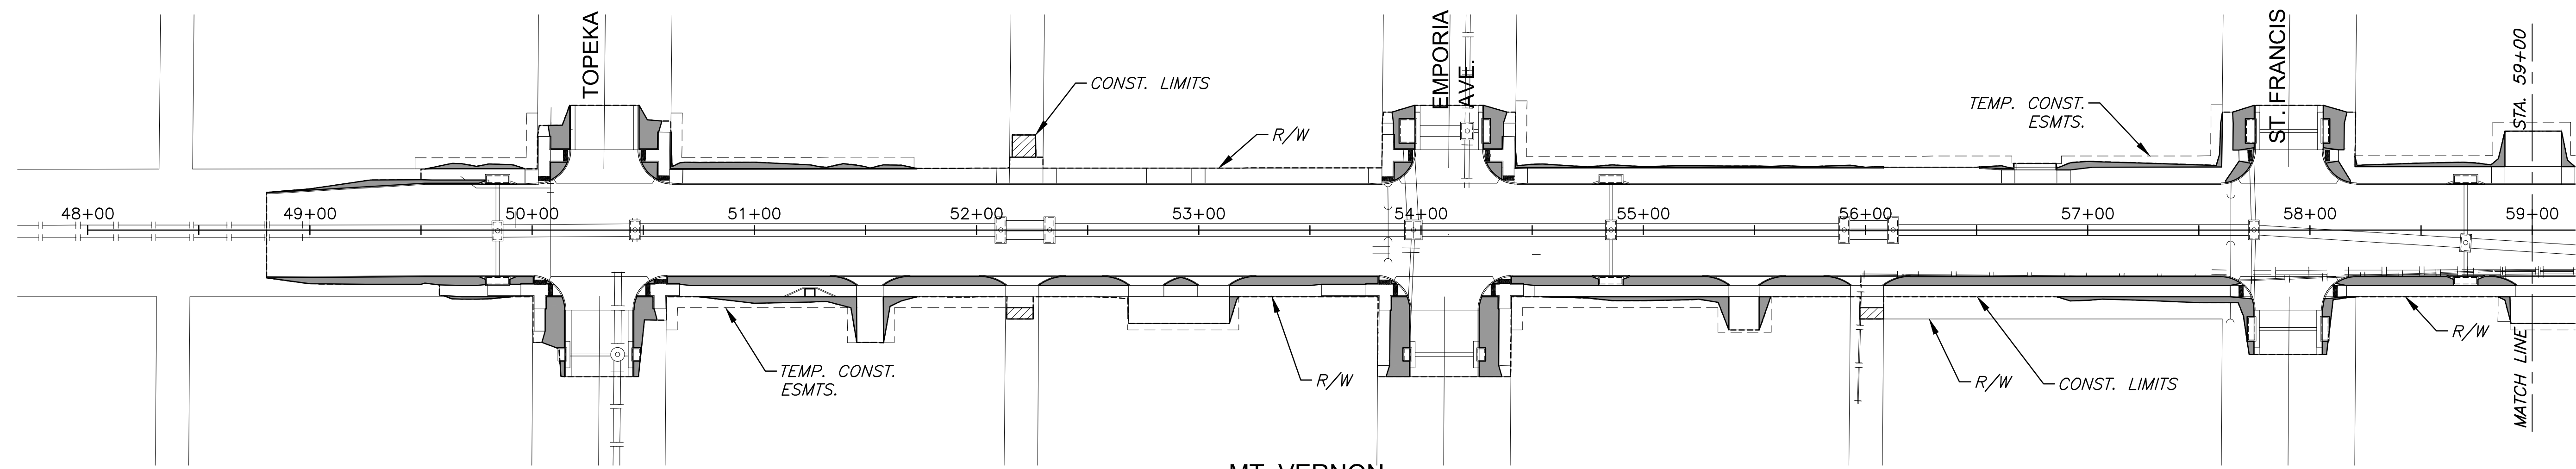

MT. VERNON

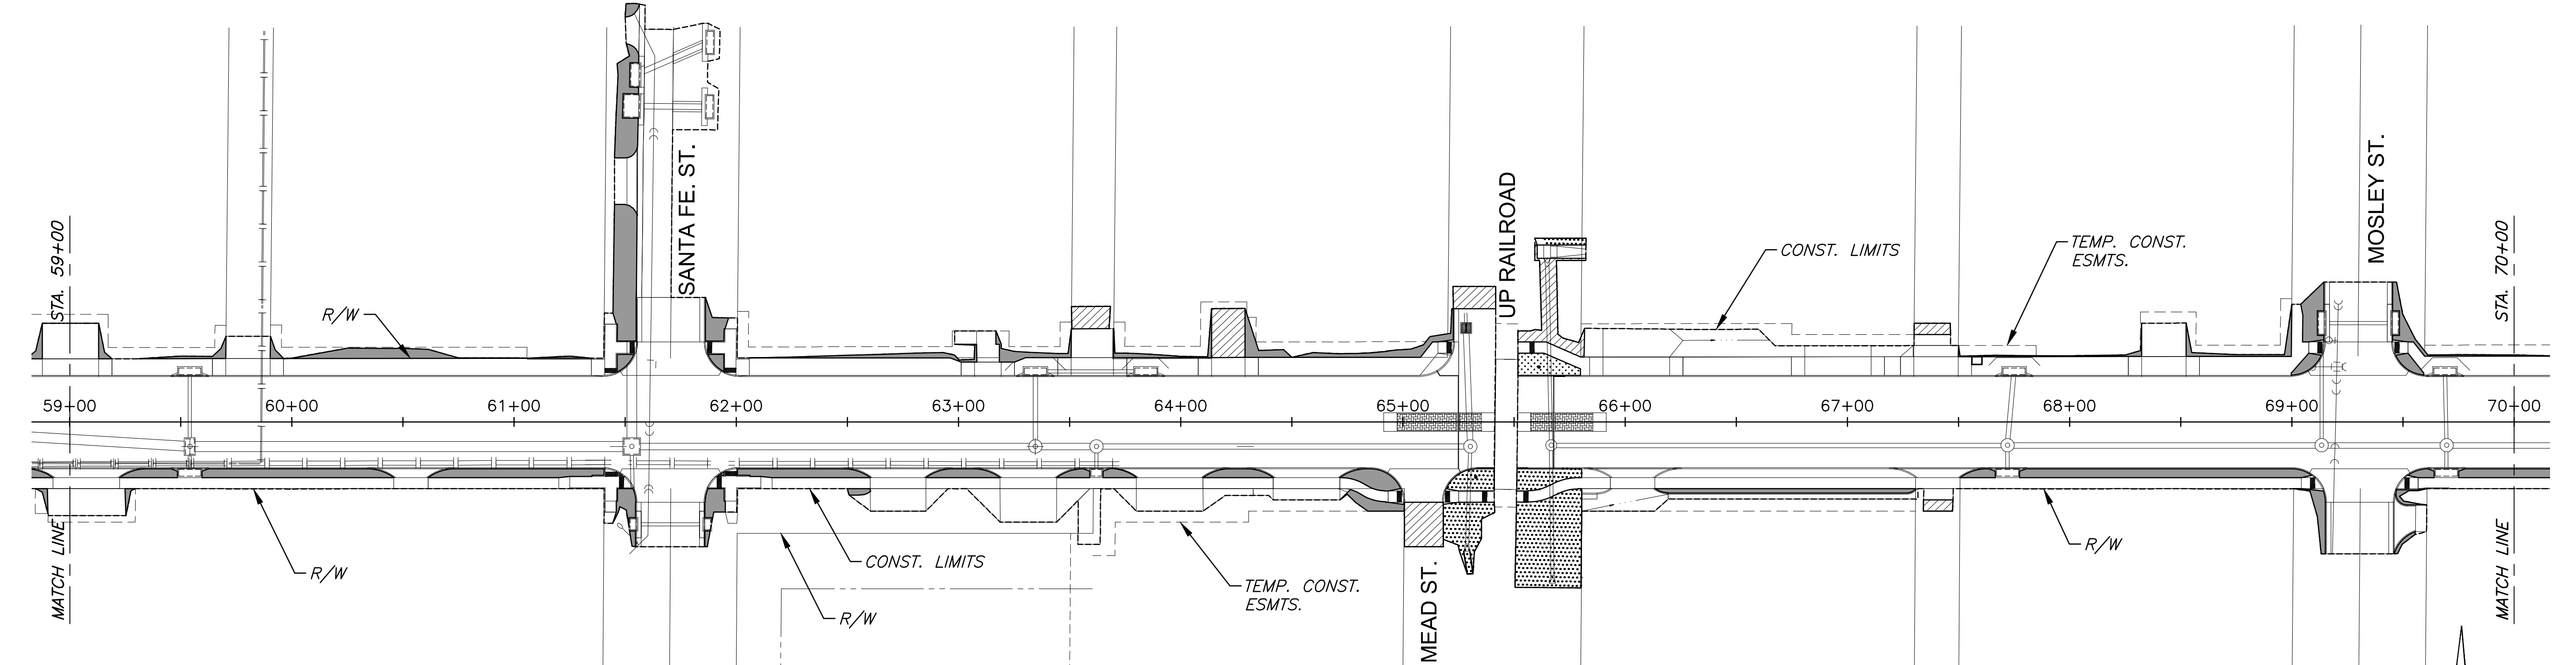

MT. VERNON

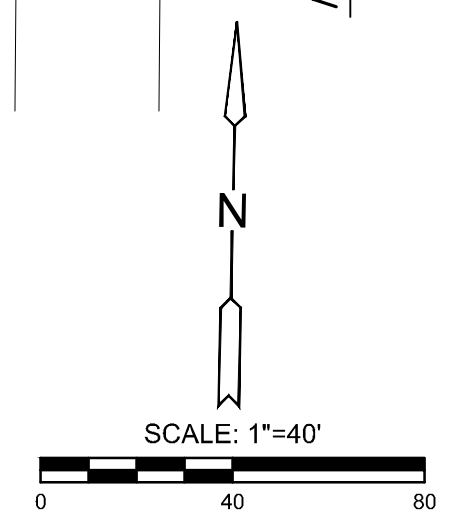

LEGEND

- SODDING, BUFFALO
- AGGREGATE SURFACING (SEE SHT. 82)
- CONCRETE
- SEEDING, BUFFALO



STREET IMPROVEMENTS FOR
MT. VERNON IMPROVEMENTS
BROADWAY TO SOUTHEAST BLVD.

©2019
MKEC Engineering
All Rights Reserved
www.mkec.com
These drawings and their contents, including, but not limited to, all concepts, designs, & ideas are the exclusive property of MKEC Engineering (MKEC), and may not be used or reproduced in any way without the express consent of MKEC.

ROADSIDE IMPROVEMENT PLAN

PROJECT NO.	87 N-0660-01
DATE	8/19/2019
SCALE	1"=40'
DESIGNED	JRA
DRAWN	RAM
CHECKED	JRA

NO.	REVISION	DATE

SHEET NO.
119 OF 198