

STATE	PROJECT NO.	YEAR	SHEET NO.	TOTAL SHEETS
KANSAS	87 N-0660-01	2019	130	198



STREET IMPROVEMENTS FOR
MT. VERNON IMPROVEMENTS
 BROADWAY TO SOUTHEAST BLVD.

©2019 MKEC Engineering All Rights Reserved
 www.mkec.com
 These drawings and their contents, including, but not limited to, all concepts, designs, & ideas are the exclusive property of MKEC Engineering (MKEC), and may not be used or reproduced in any way without the express consent of MKEC.


PAVEMENT MARKING PLAN

PROJECT NO.	87 N-0660-01	
DATE	8/19/2019	
SCALE	1"=40'	
DESIGNED	DRAWN	CHECKED
JRA	RAM	JRA

NO.	REVISION	DATE

SHEET NO.
 130 OF 198

J:\CIVIL\08139\DWG\MARKING\08139-EM01.DWG
 PLOTTED Friday, August 23, 2019 @ 03:57PM

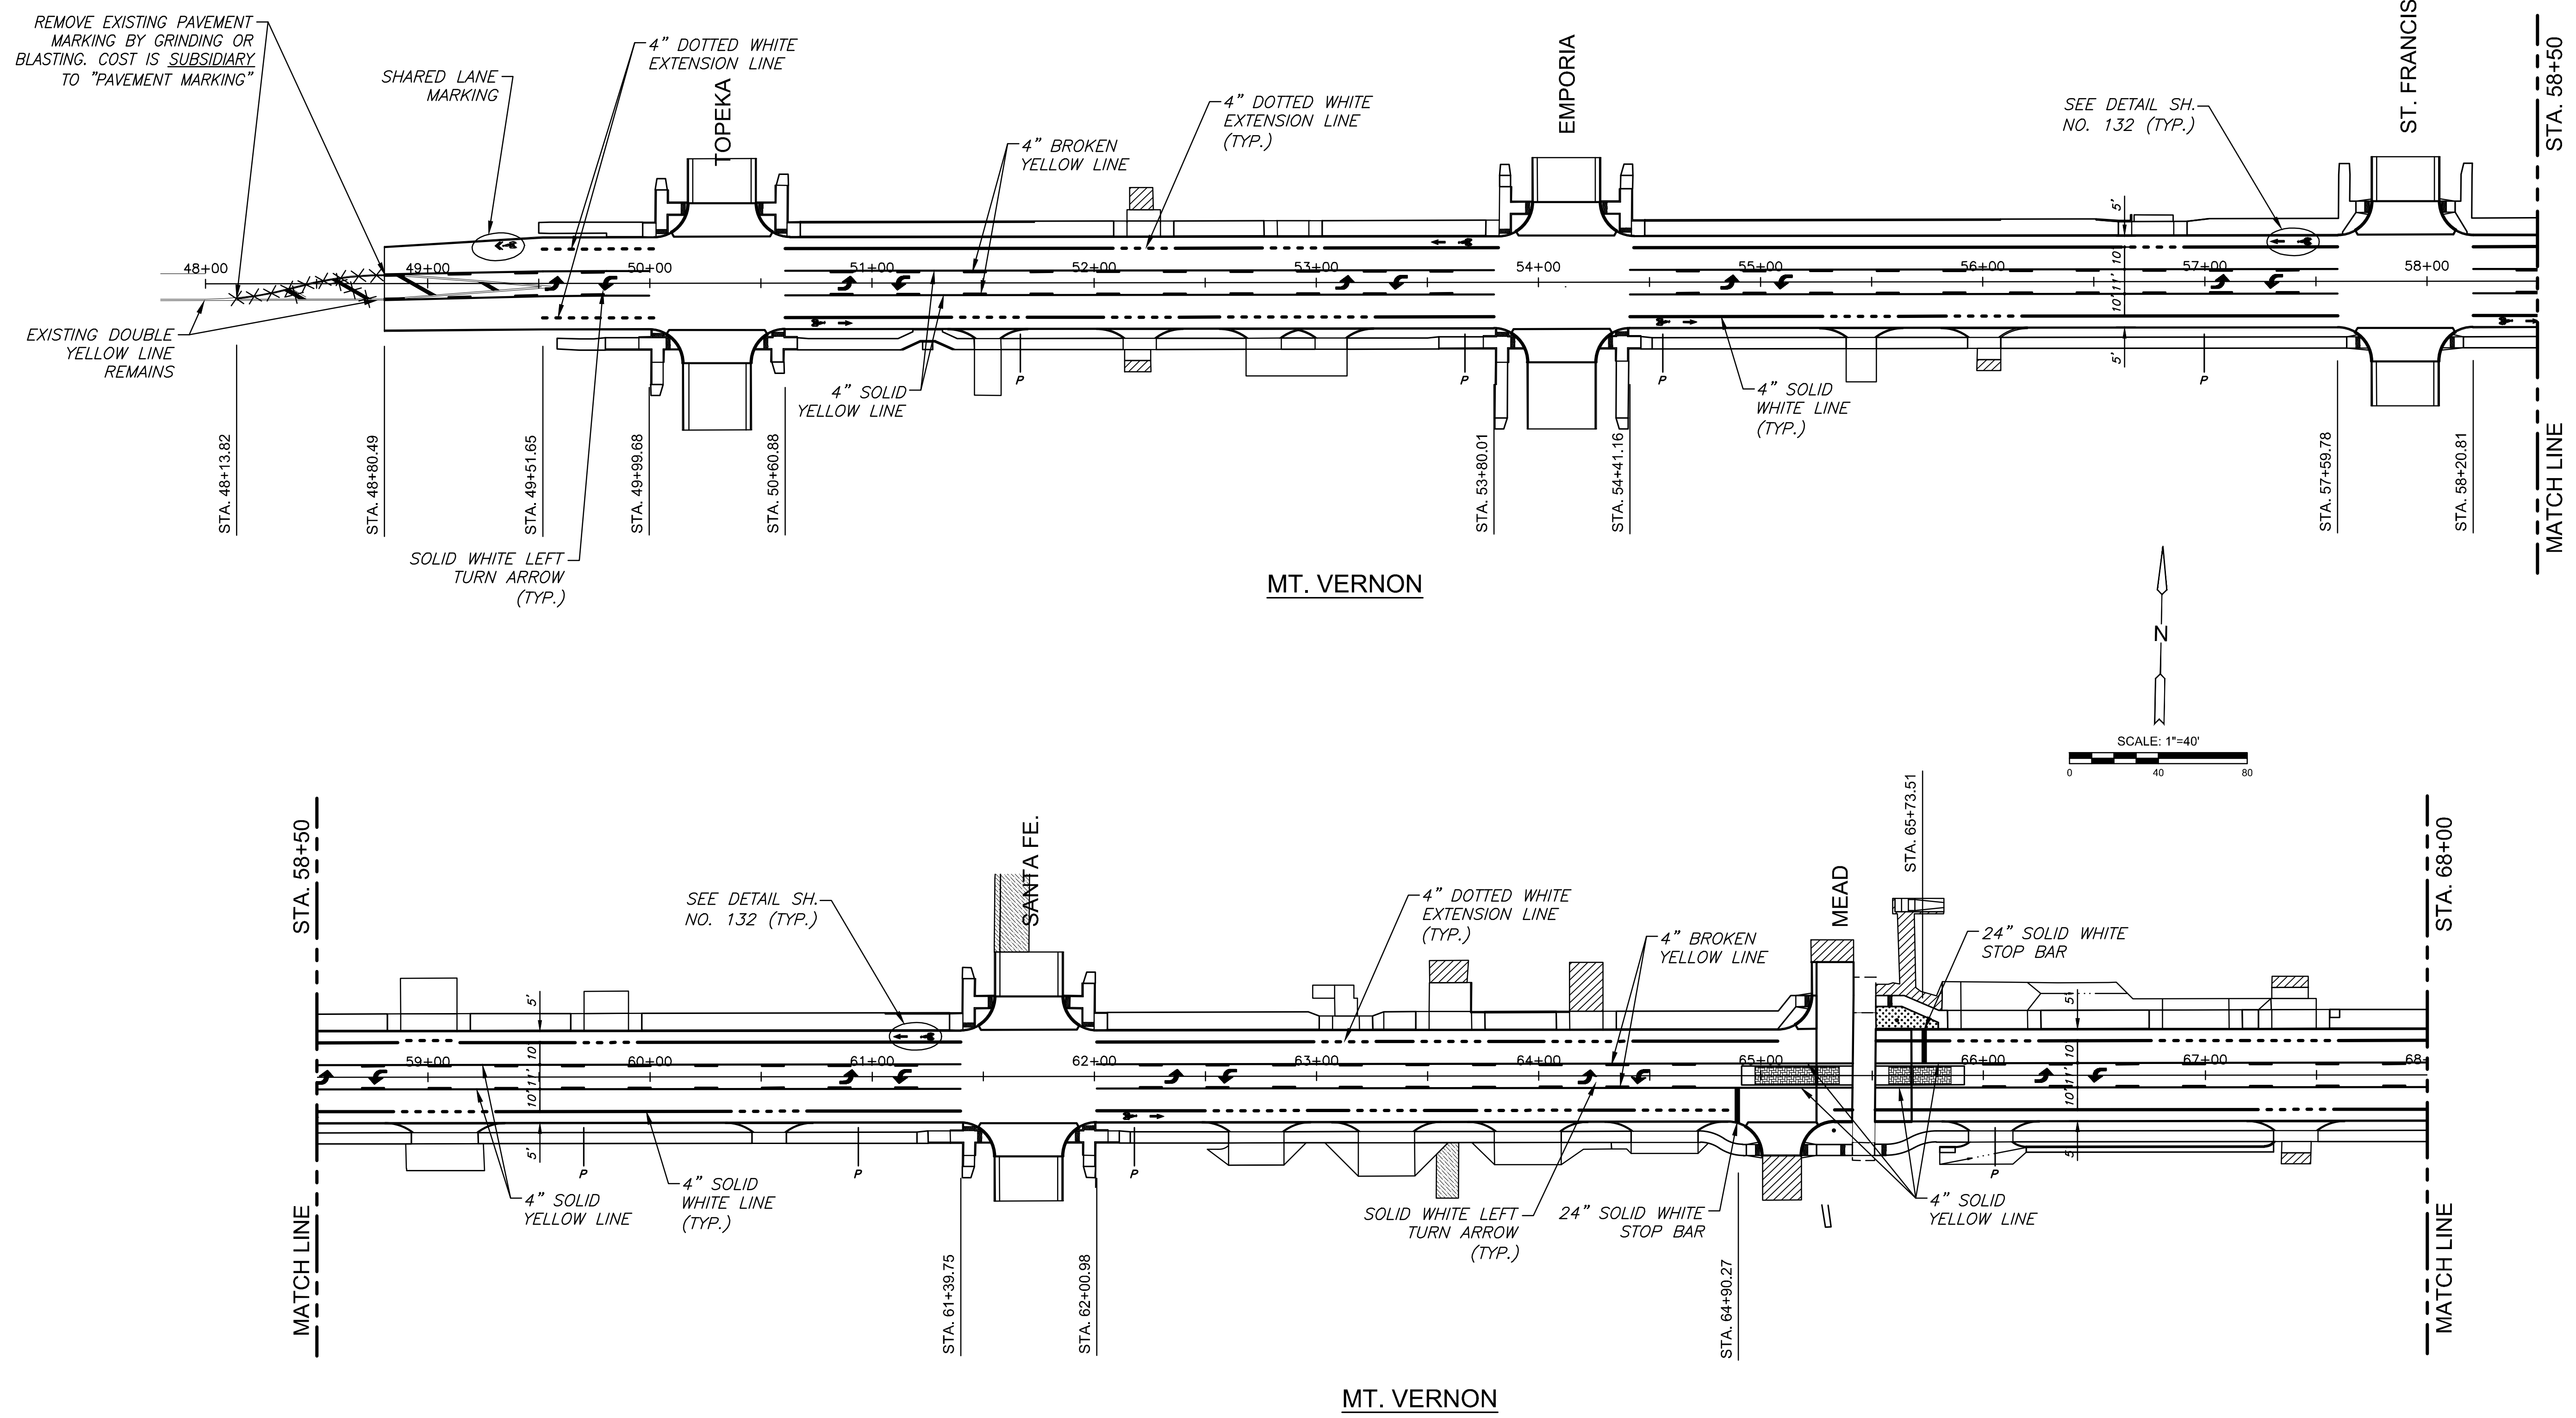

REMOVE EXISTING PAVEMENT MARKING BY GRINDING OR BLASTING. COST IS SUBSIDIARY TO "PAVEMENT MARKING"

EXISTING DOUBLE YELLOW LINE REMAINS

SEE DETAIL SH. NO. 132 (TYP.)

SEE DETAIL SH. NO. 132 (TYP.)

SHEET NO.
 130 OF 198