
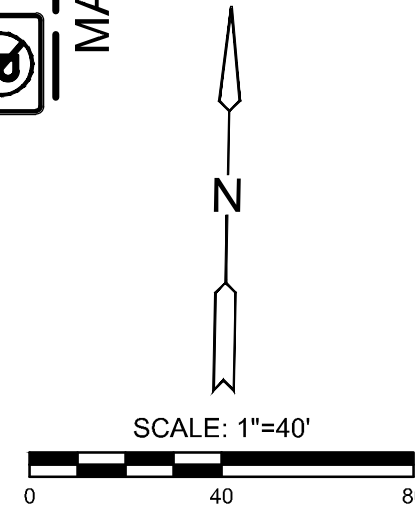


J:\CIVIL\081390\DWG\SIGNING\081391\EMV.dwg
 J:\CIVIL\081390\DWG\SIGNING\081391\EMV.dwg
 PLOT/TEC/Print August 23, 2019 @ 03:58PM

STATE	PROJECT NO.	YEAR	SHEET NO.	TOTAL SHEETS
KANSAS	87 N-0660-01	2019	133	198

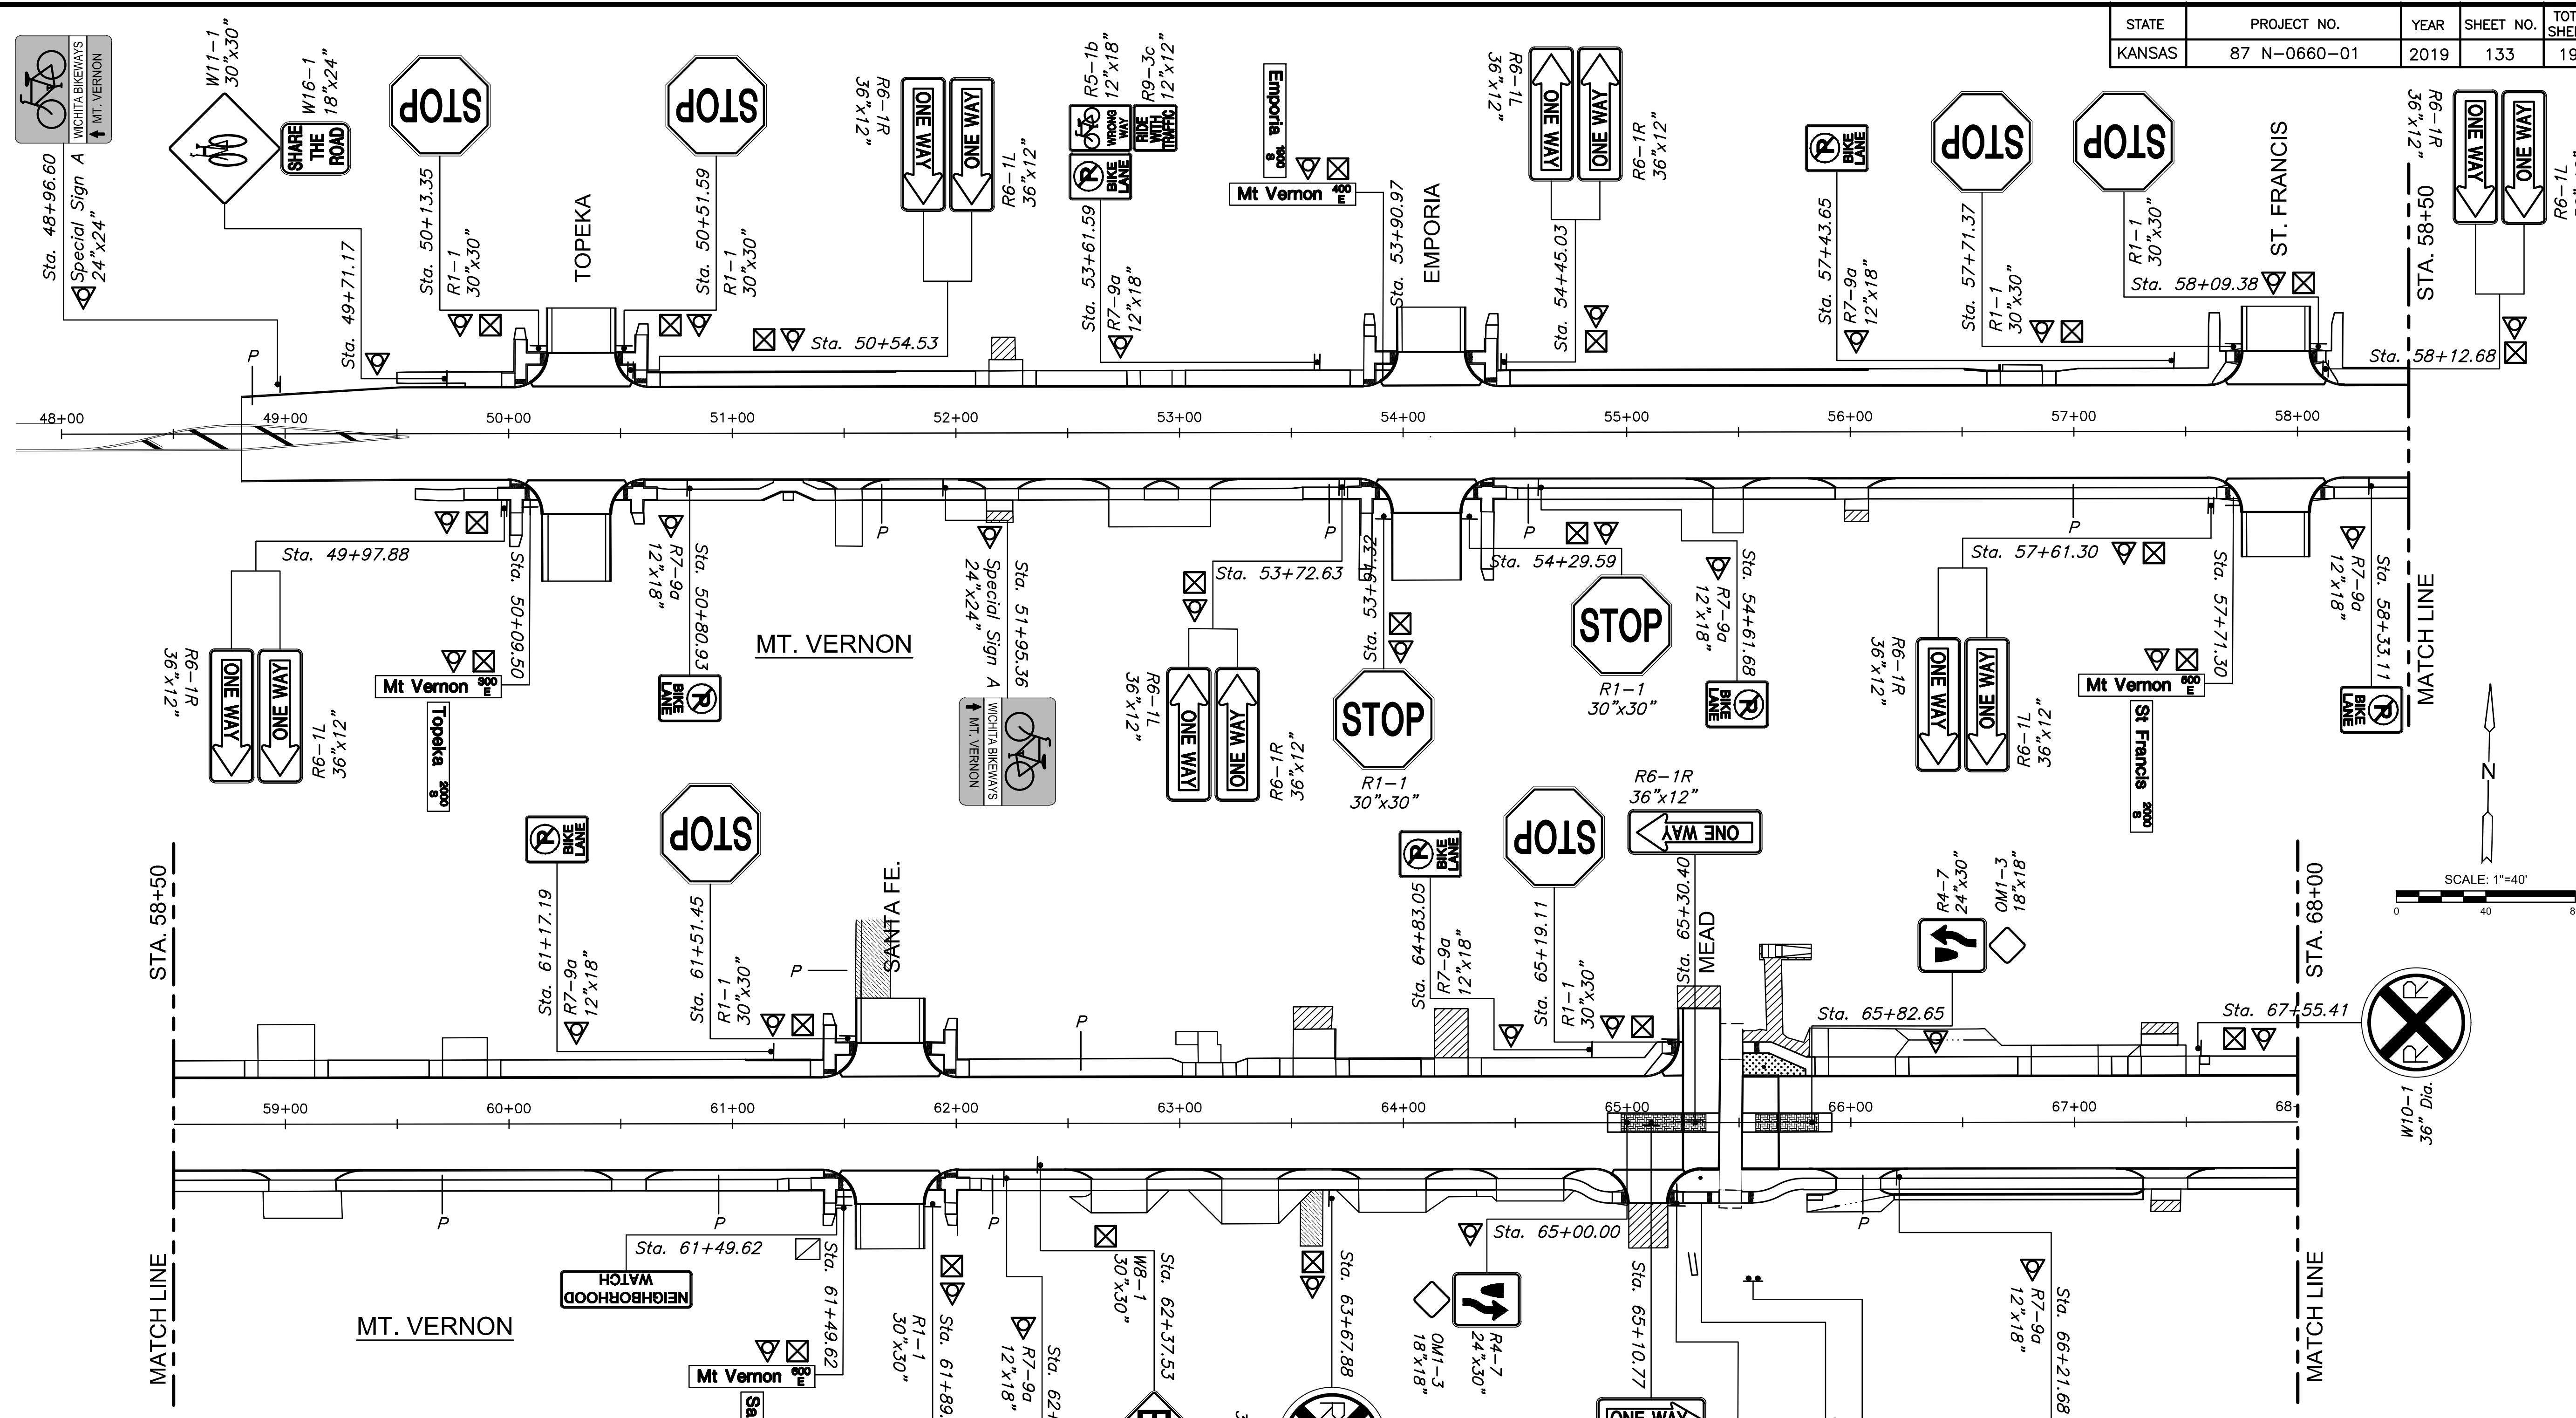

SIGNING LEGEND

- Sign not part of project
- New sign and post
- Remove sign, post, & return to owner
- Remove sign and post and return to private owner
- Remove "no parking" sign(s) and post and return to owner
- Street Name Sign
- Traffic Sign
- Traffic Sign (signs on both sides of post)

NOTE:
 Coordinate with sign owner prior to the removal of utility company and private signs.

STREET IMPROVEMENTS FOR
MT. VERNON IMPROVEMENTS
BROADWAY TO SOUTHEAST BLVD.

©2019 MKEC Engineering All Rights Reserved
 These drawings and their contents, including, but not limited to, all concepts, designs, & ideas are the exclusive property of MKEC Engineering (MKEC), and may not be used or reproduced in any way without the express consent of MKEC.

SIGNING PLAN

PROJECT NO.	87 N-0660-01	
DATE	8/19/2019	
SCALE	#"=#	
DESIGNED	XXX	
DRAWN	XXX	
CHECKED	XXX	
NO.	REVISION	DATE
SHEET NO.		